
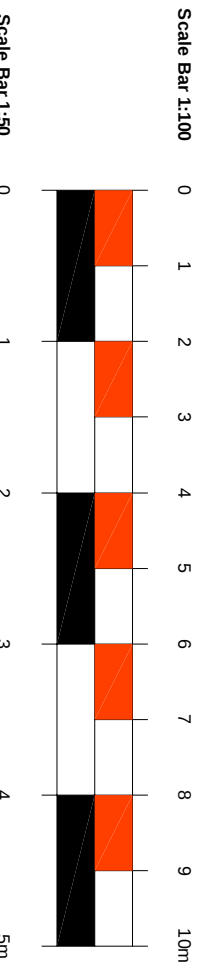
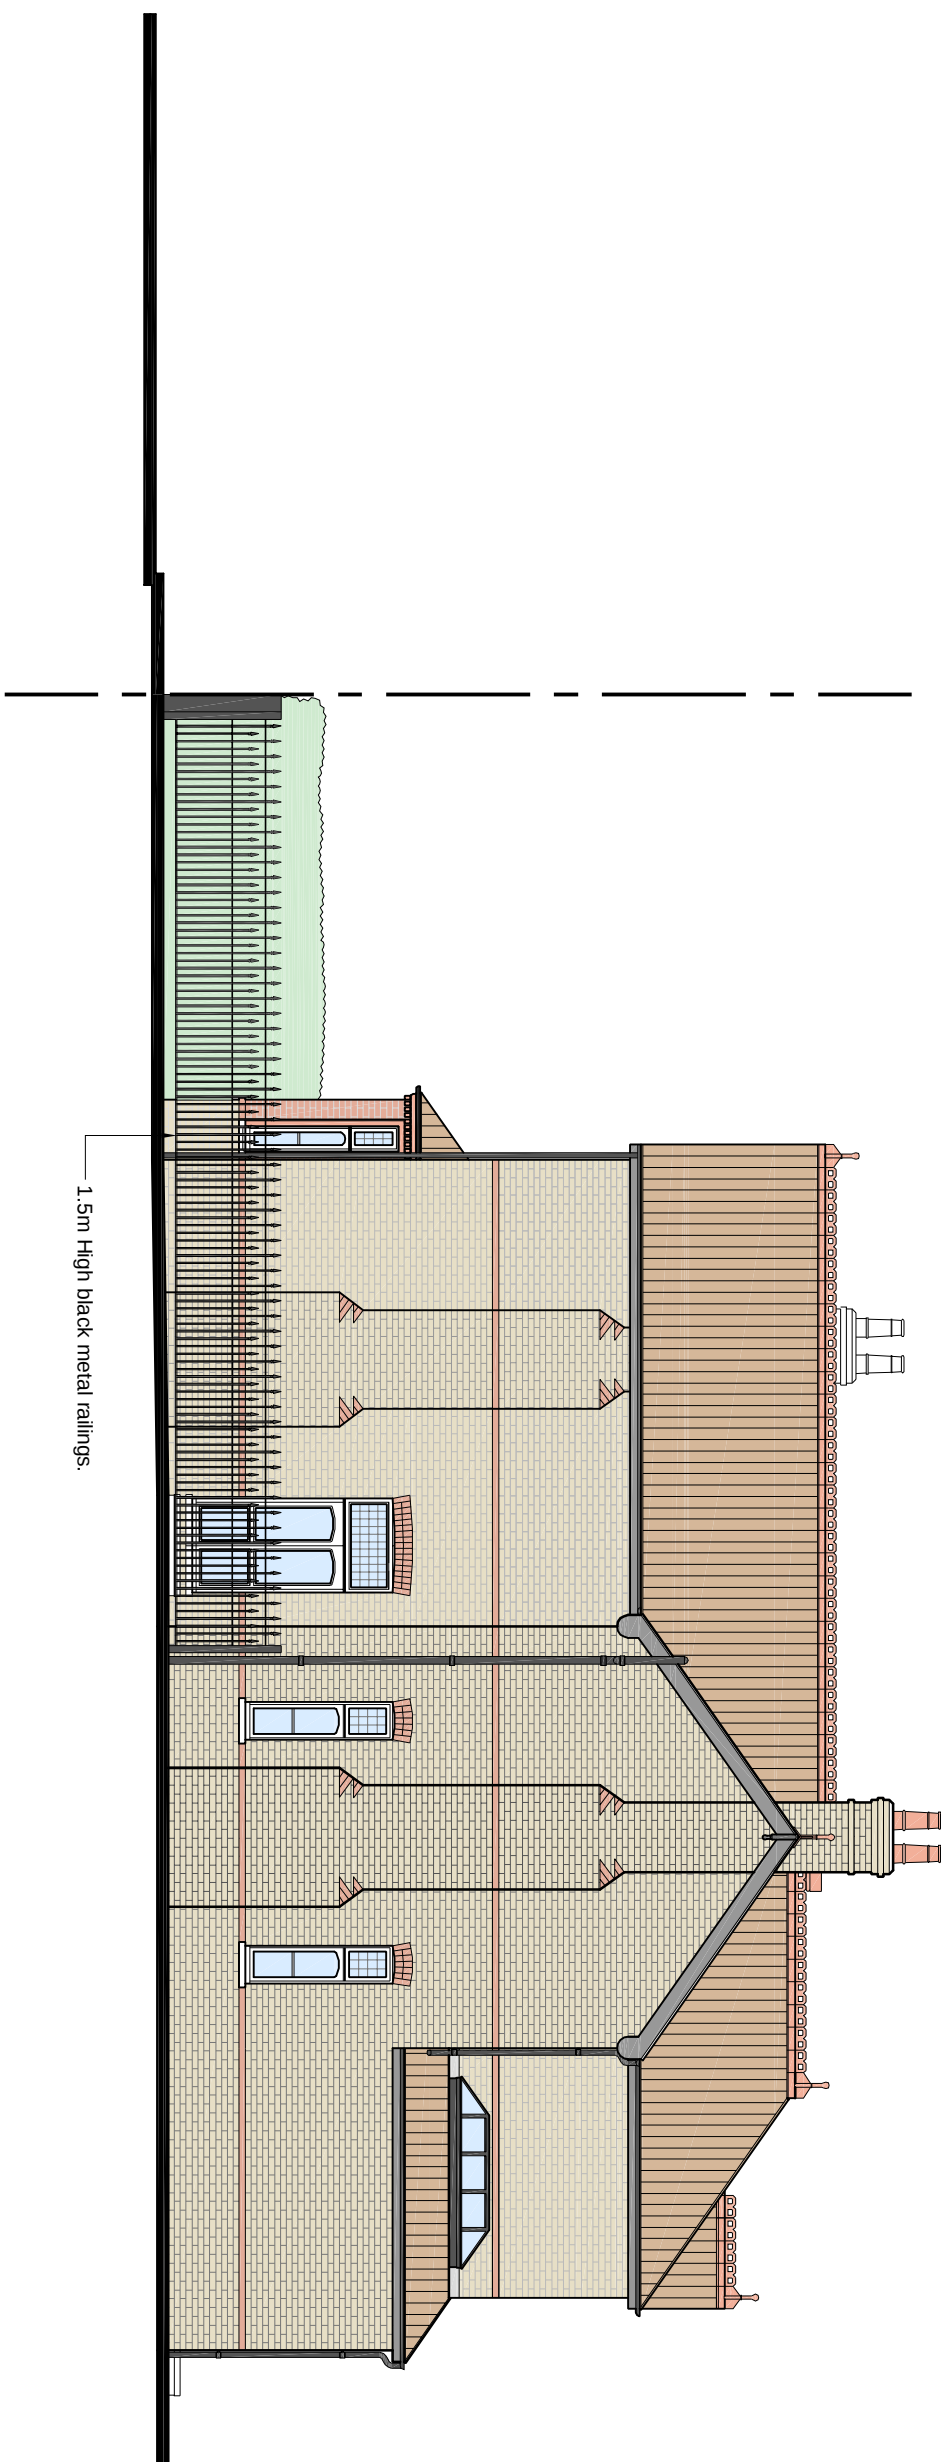


DRAWINGS SHOW EXTENSIONS & ALTERATIONS UNDER CONSTRUCTION APPROVED UNDER PLANNING APPLICATION 13841/APP/2020/3517. THIS APPLICATION IS SOLELY FOR ACCESS GATES AND BOUNDARY RAILINGS.

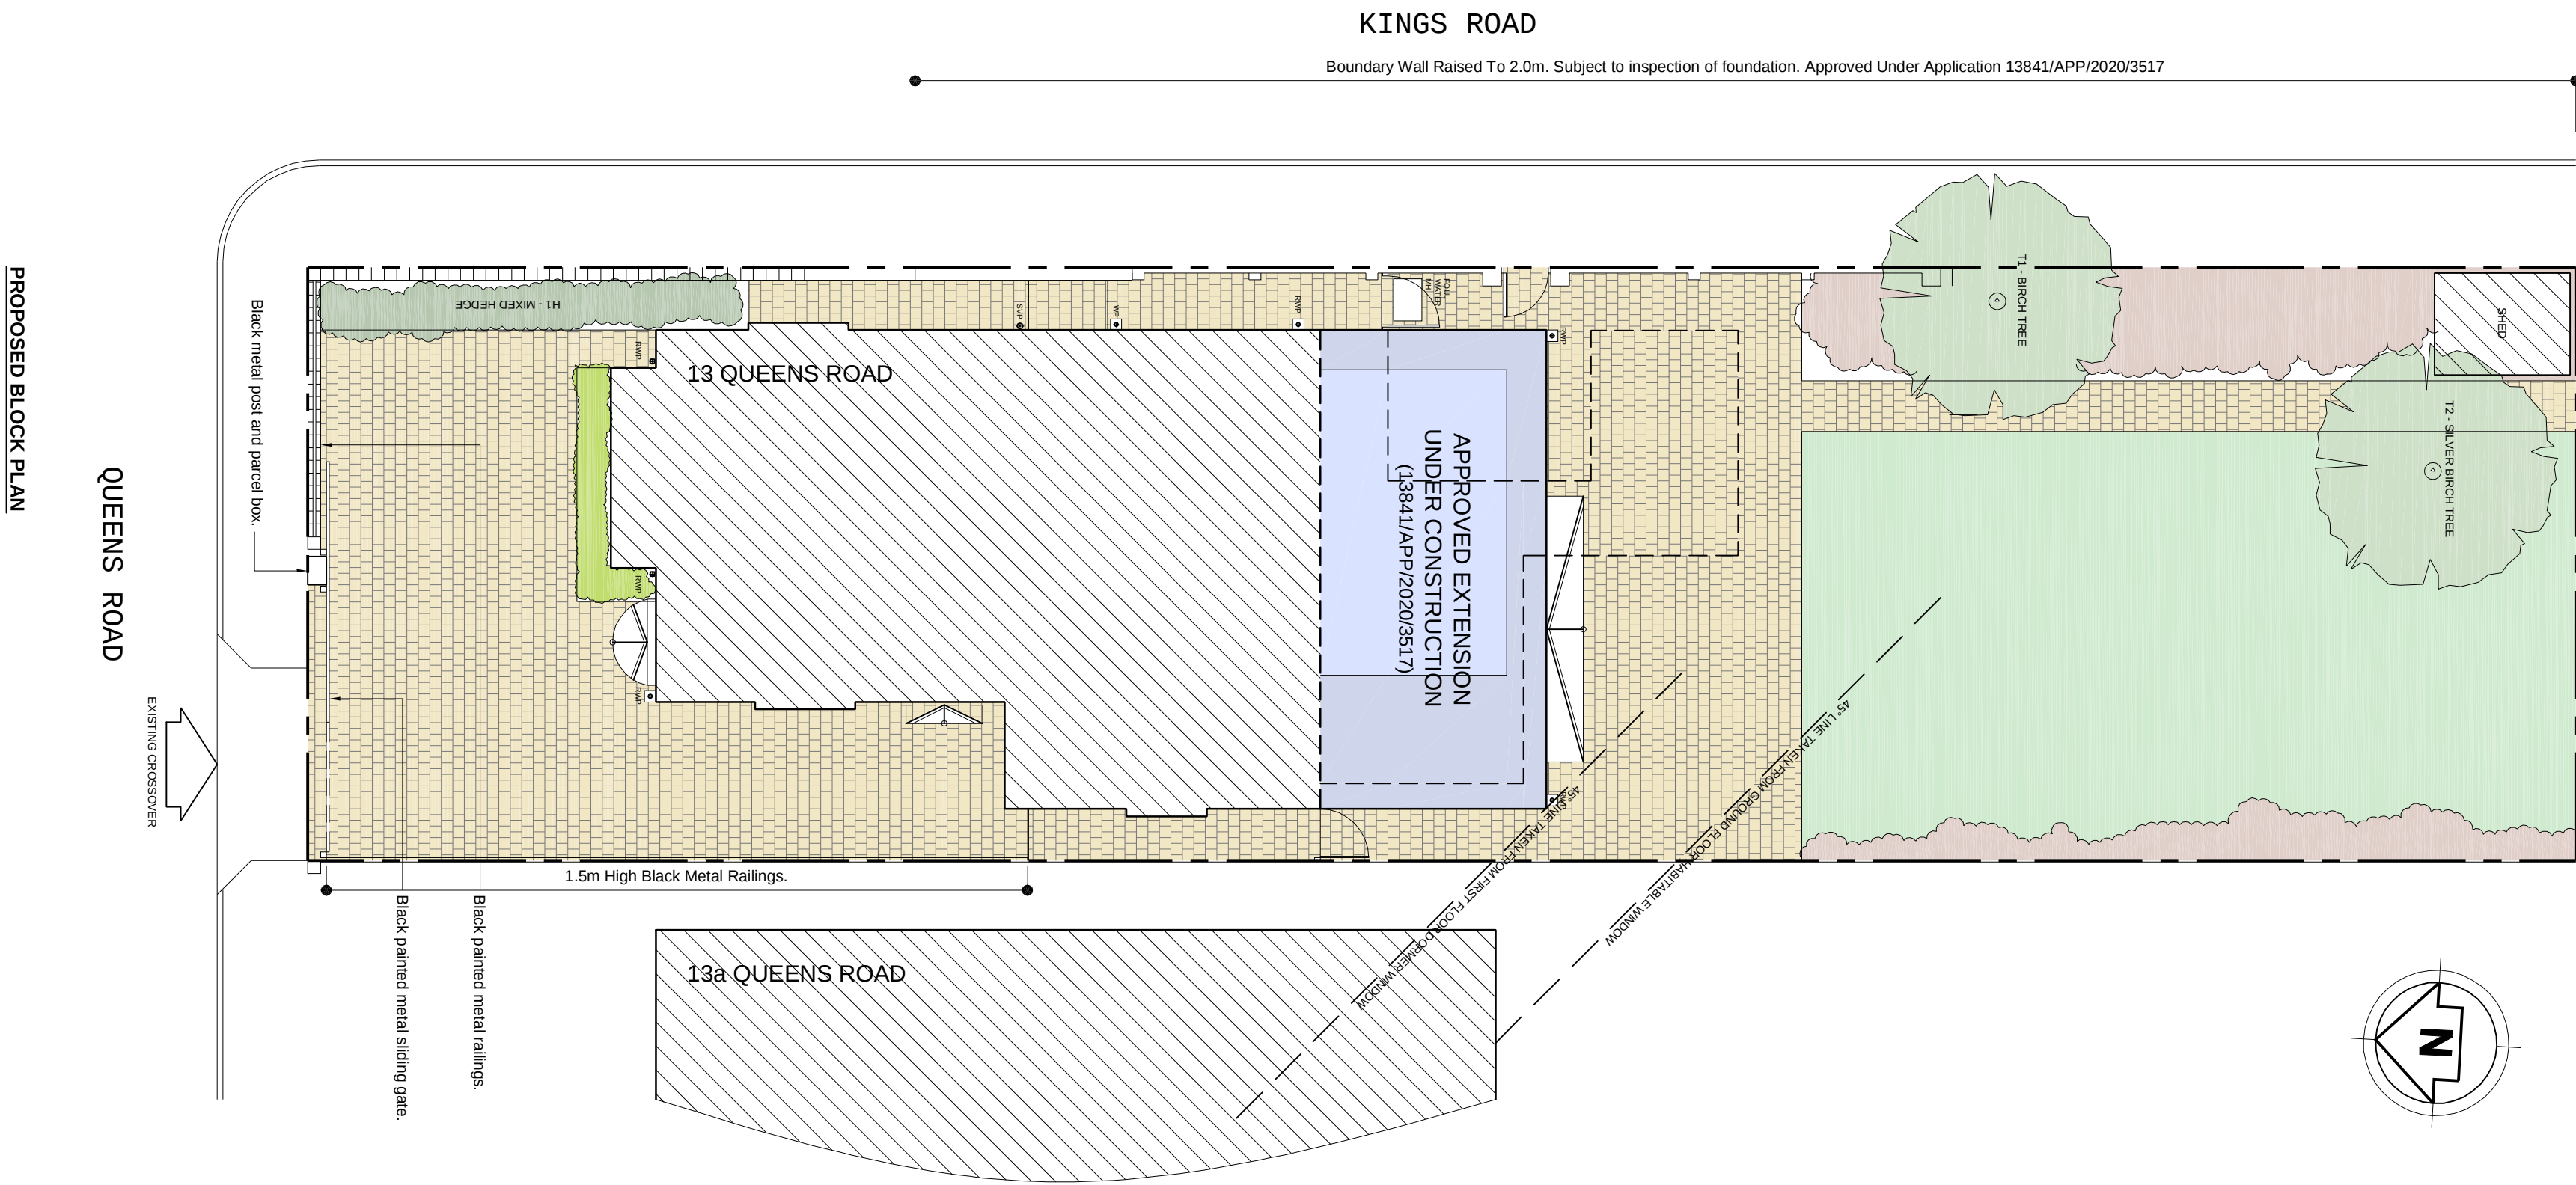

REV. A - 09.02.2022: Side elevation added.	
REV. A - 24.02.2022: Metal railings added to side (west) boundary.	
SALVATORE LAMMO	
architect	
DATE	04.02.2022
SCALE	1:100 (B/A)
ORIGIN	SZ
NAME	Mr P. Murray
CLIENT	13 Queens Road, Uxbridge, UB8 3YN
PROPOSED BLOCK PLAN	
Boundary Railings Elevation	
Drawing no. 0-159-0209	