

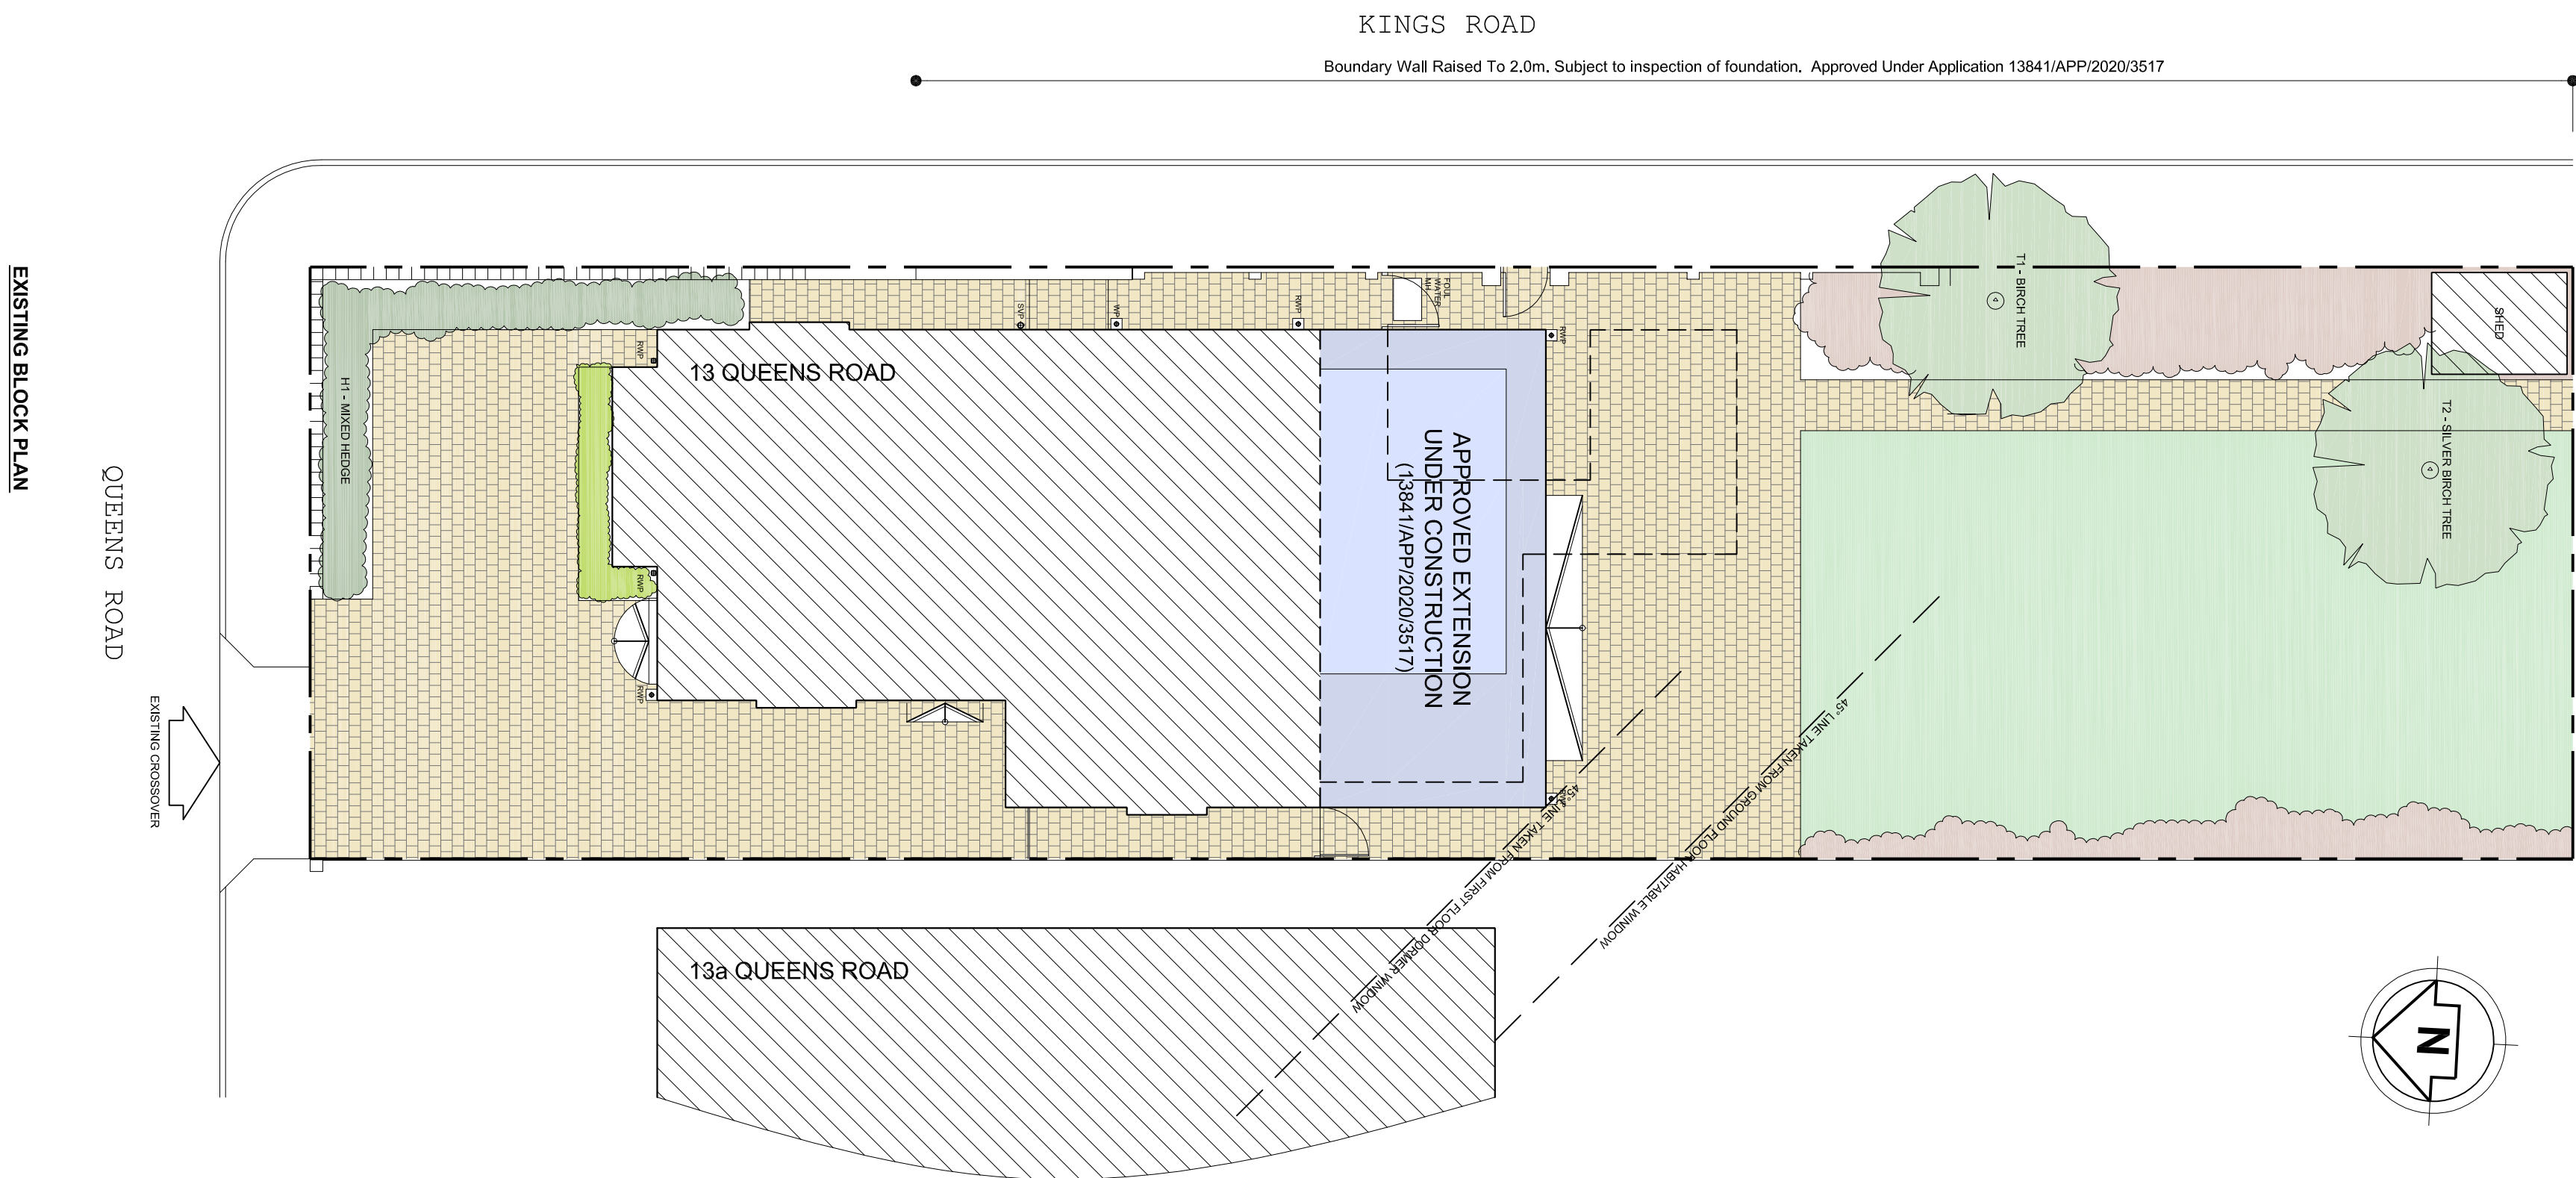
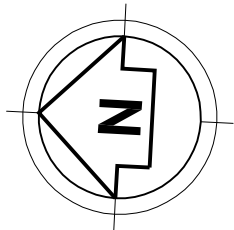


DRAWINGS SHOW EXTENSIONS & ALTERATIONS UNDER CONSTRUCTION APPROVED UNDER PLANNING APPLICATION (13841/AP/2020/3517). THIS APPLICATION IS SOLELY FOR ACCESS GATES.


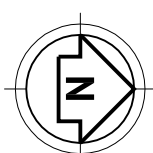


KINGS ROAD

Boundary Wall Raised To 2.0m. Subject to inspection of foundation. Approved Under Application 13841/APP/2020/3517

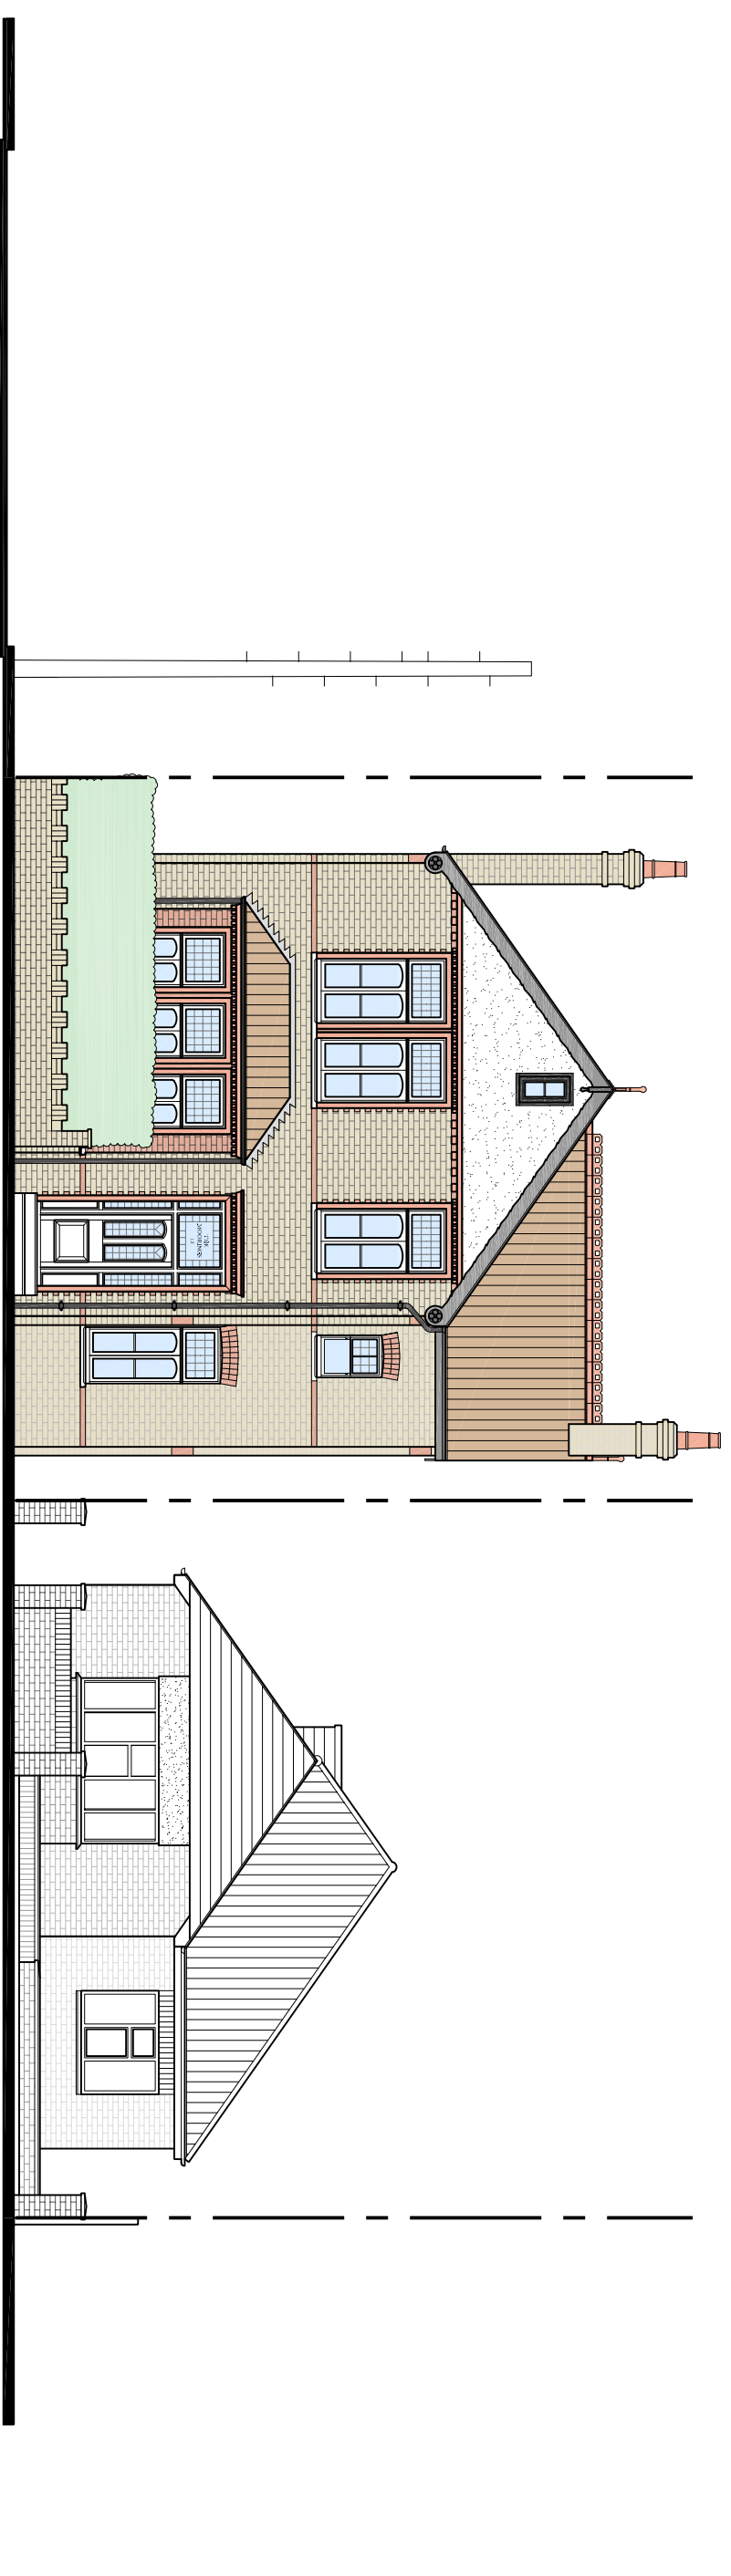


LOCATION PLAN (Scale 1:1250)

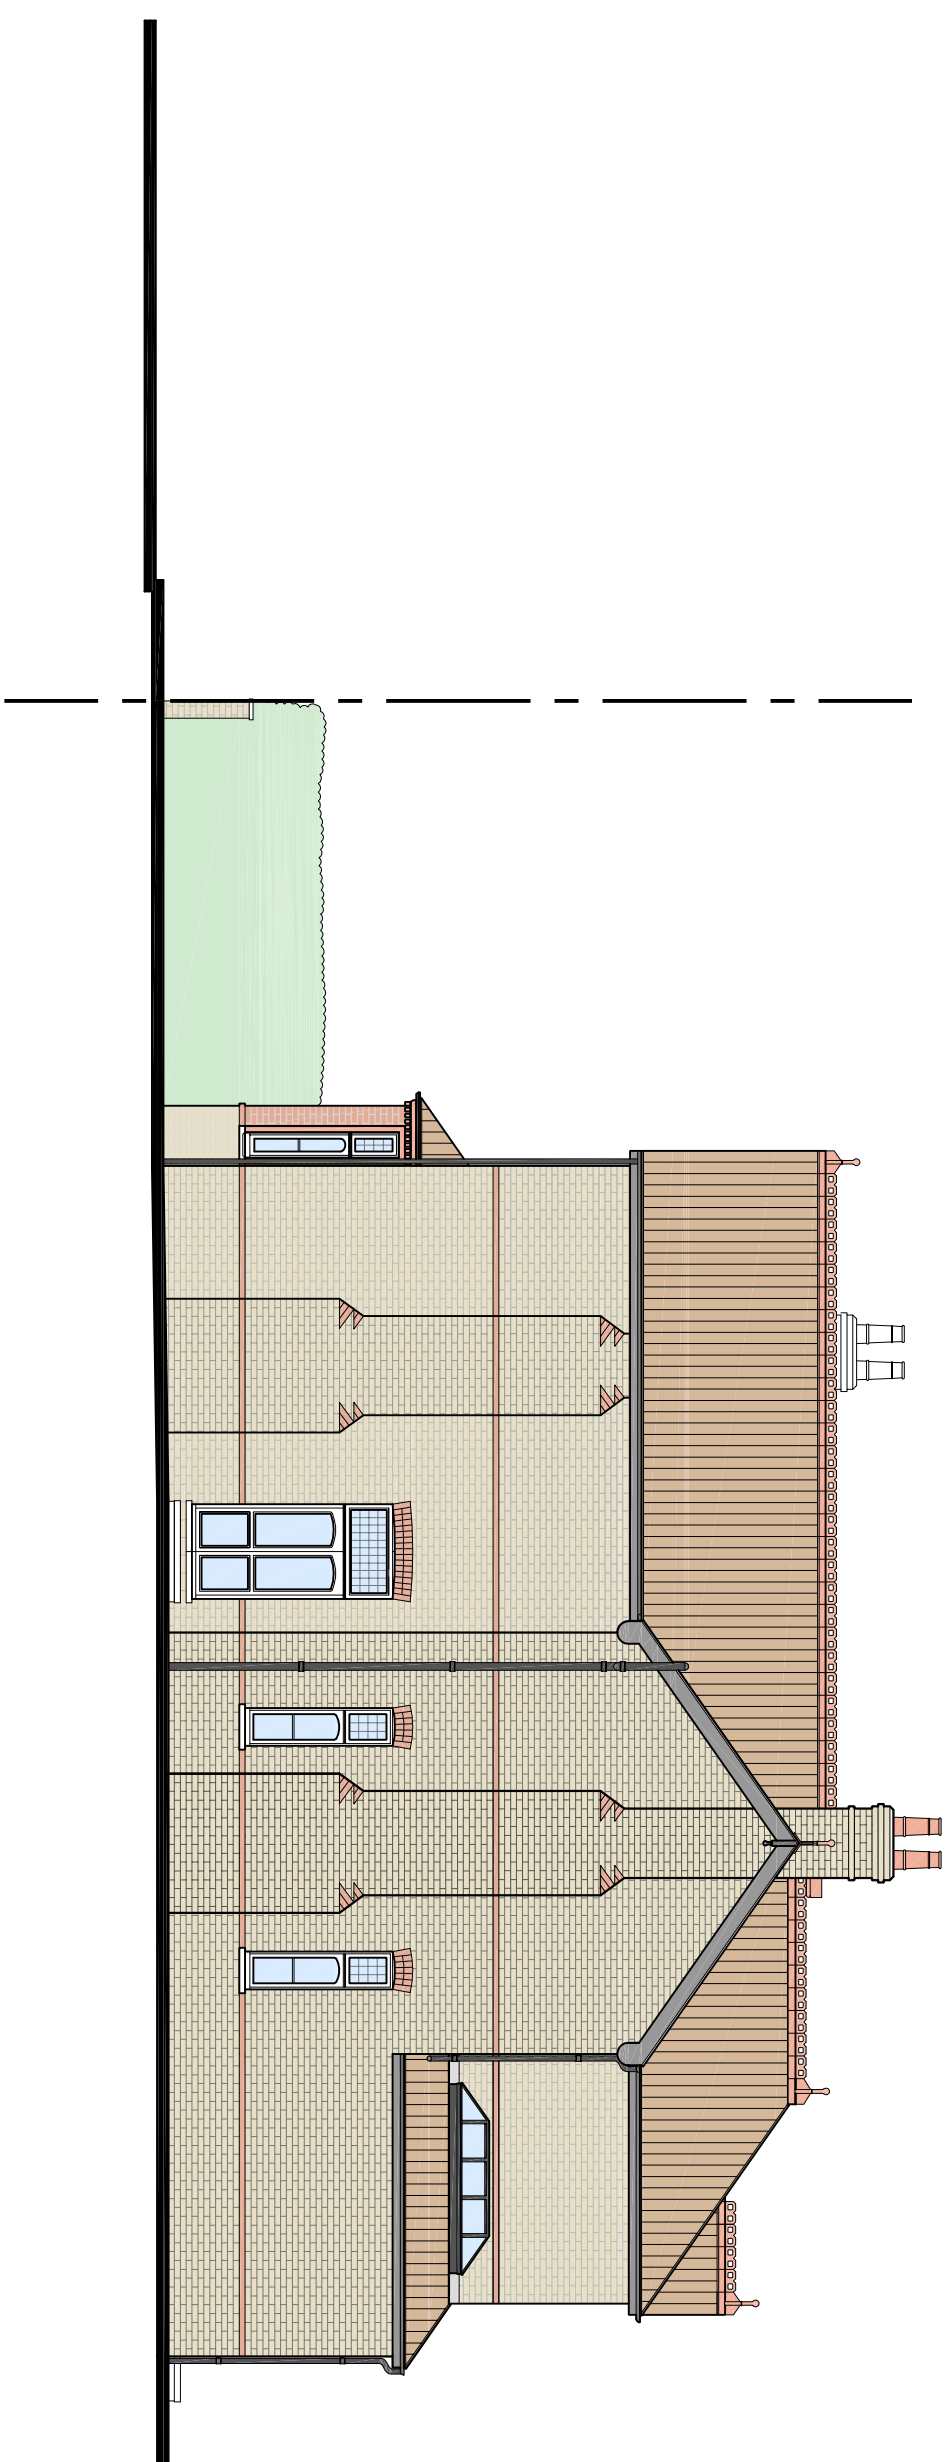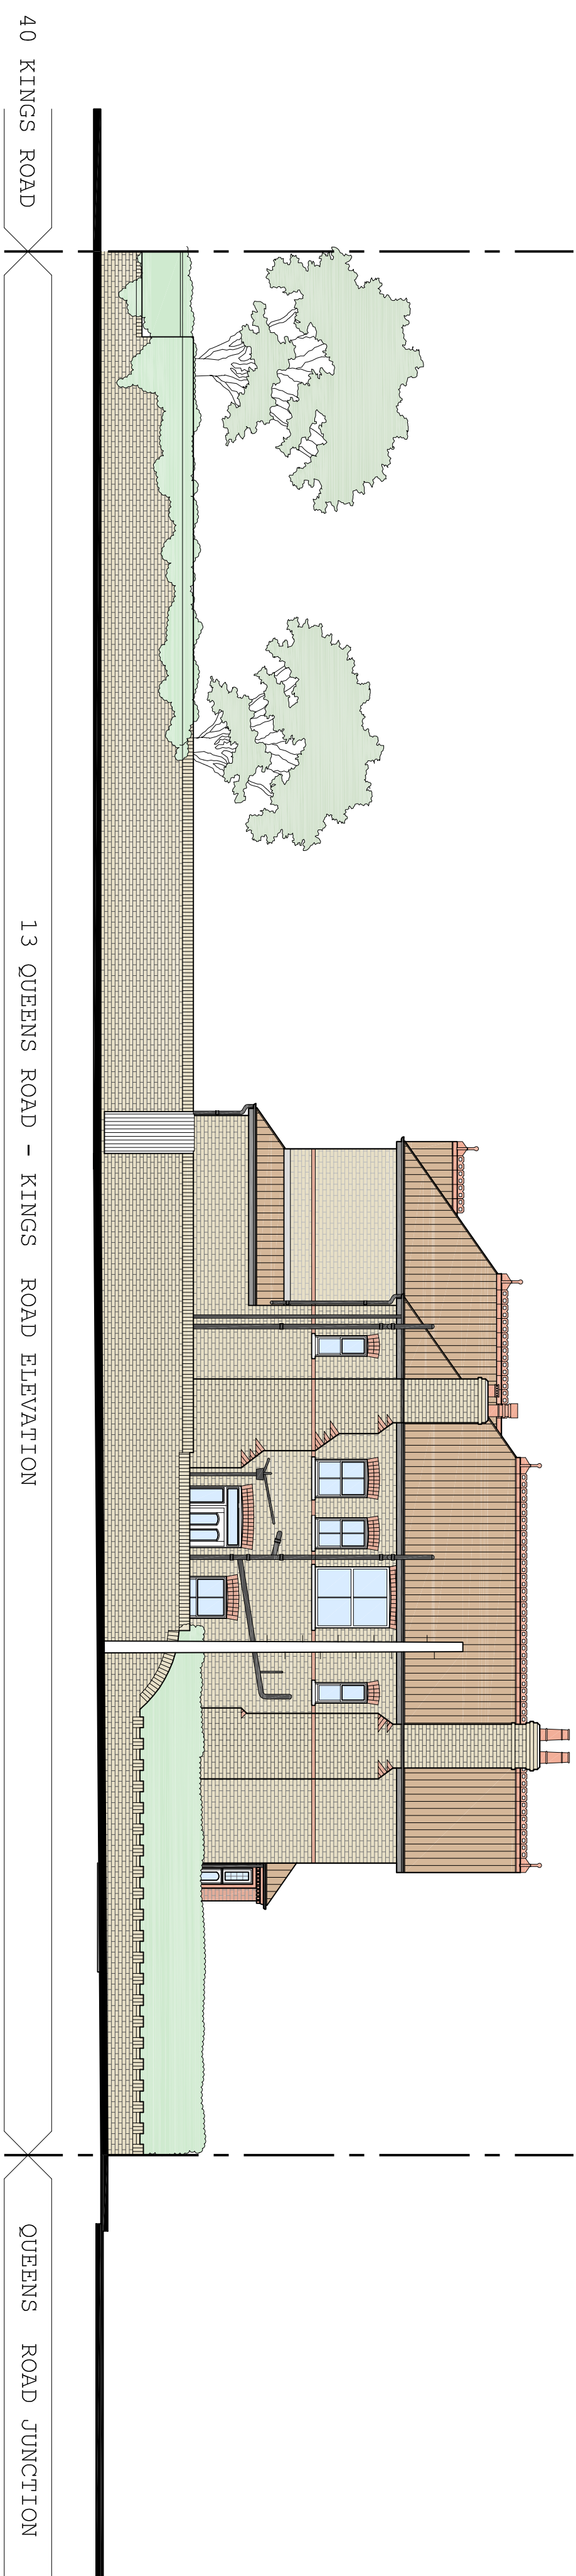

EXISTING SIDE ELEVATION

Scale Bar 1:100 0 1 2 3 4 5 6 7 8 9 10m

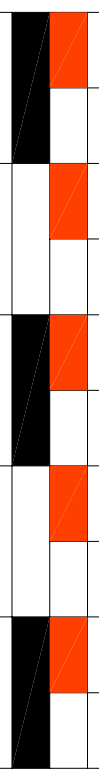

Scale Bar 1:50 0 1 2 3 4 5m

REV 'A' - 09.02.2022: Side elevation added.

salvatore zaffuto

architecture

date	04.01.2022	title	Proposed Access Gates Existing Block Plan & Street Elevations
scale	1:100/1:250 @ A1		
drawn	SZ		
client	Mr R Harph 13 Queens Road Uxbridge UB8 2NN	drawing no.	D 459 001B