

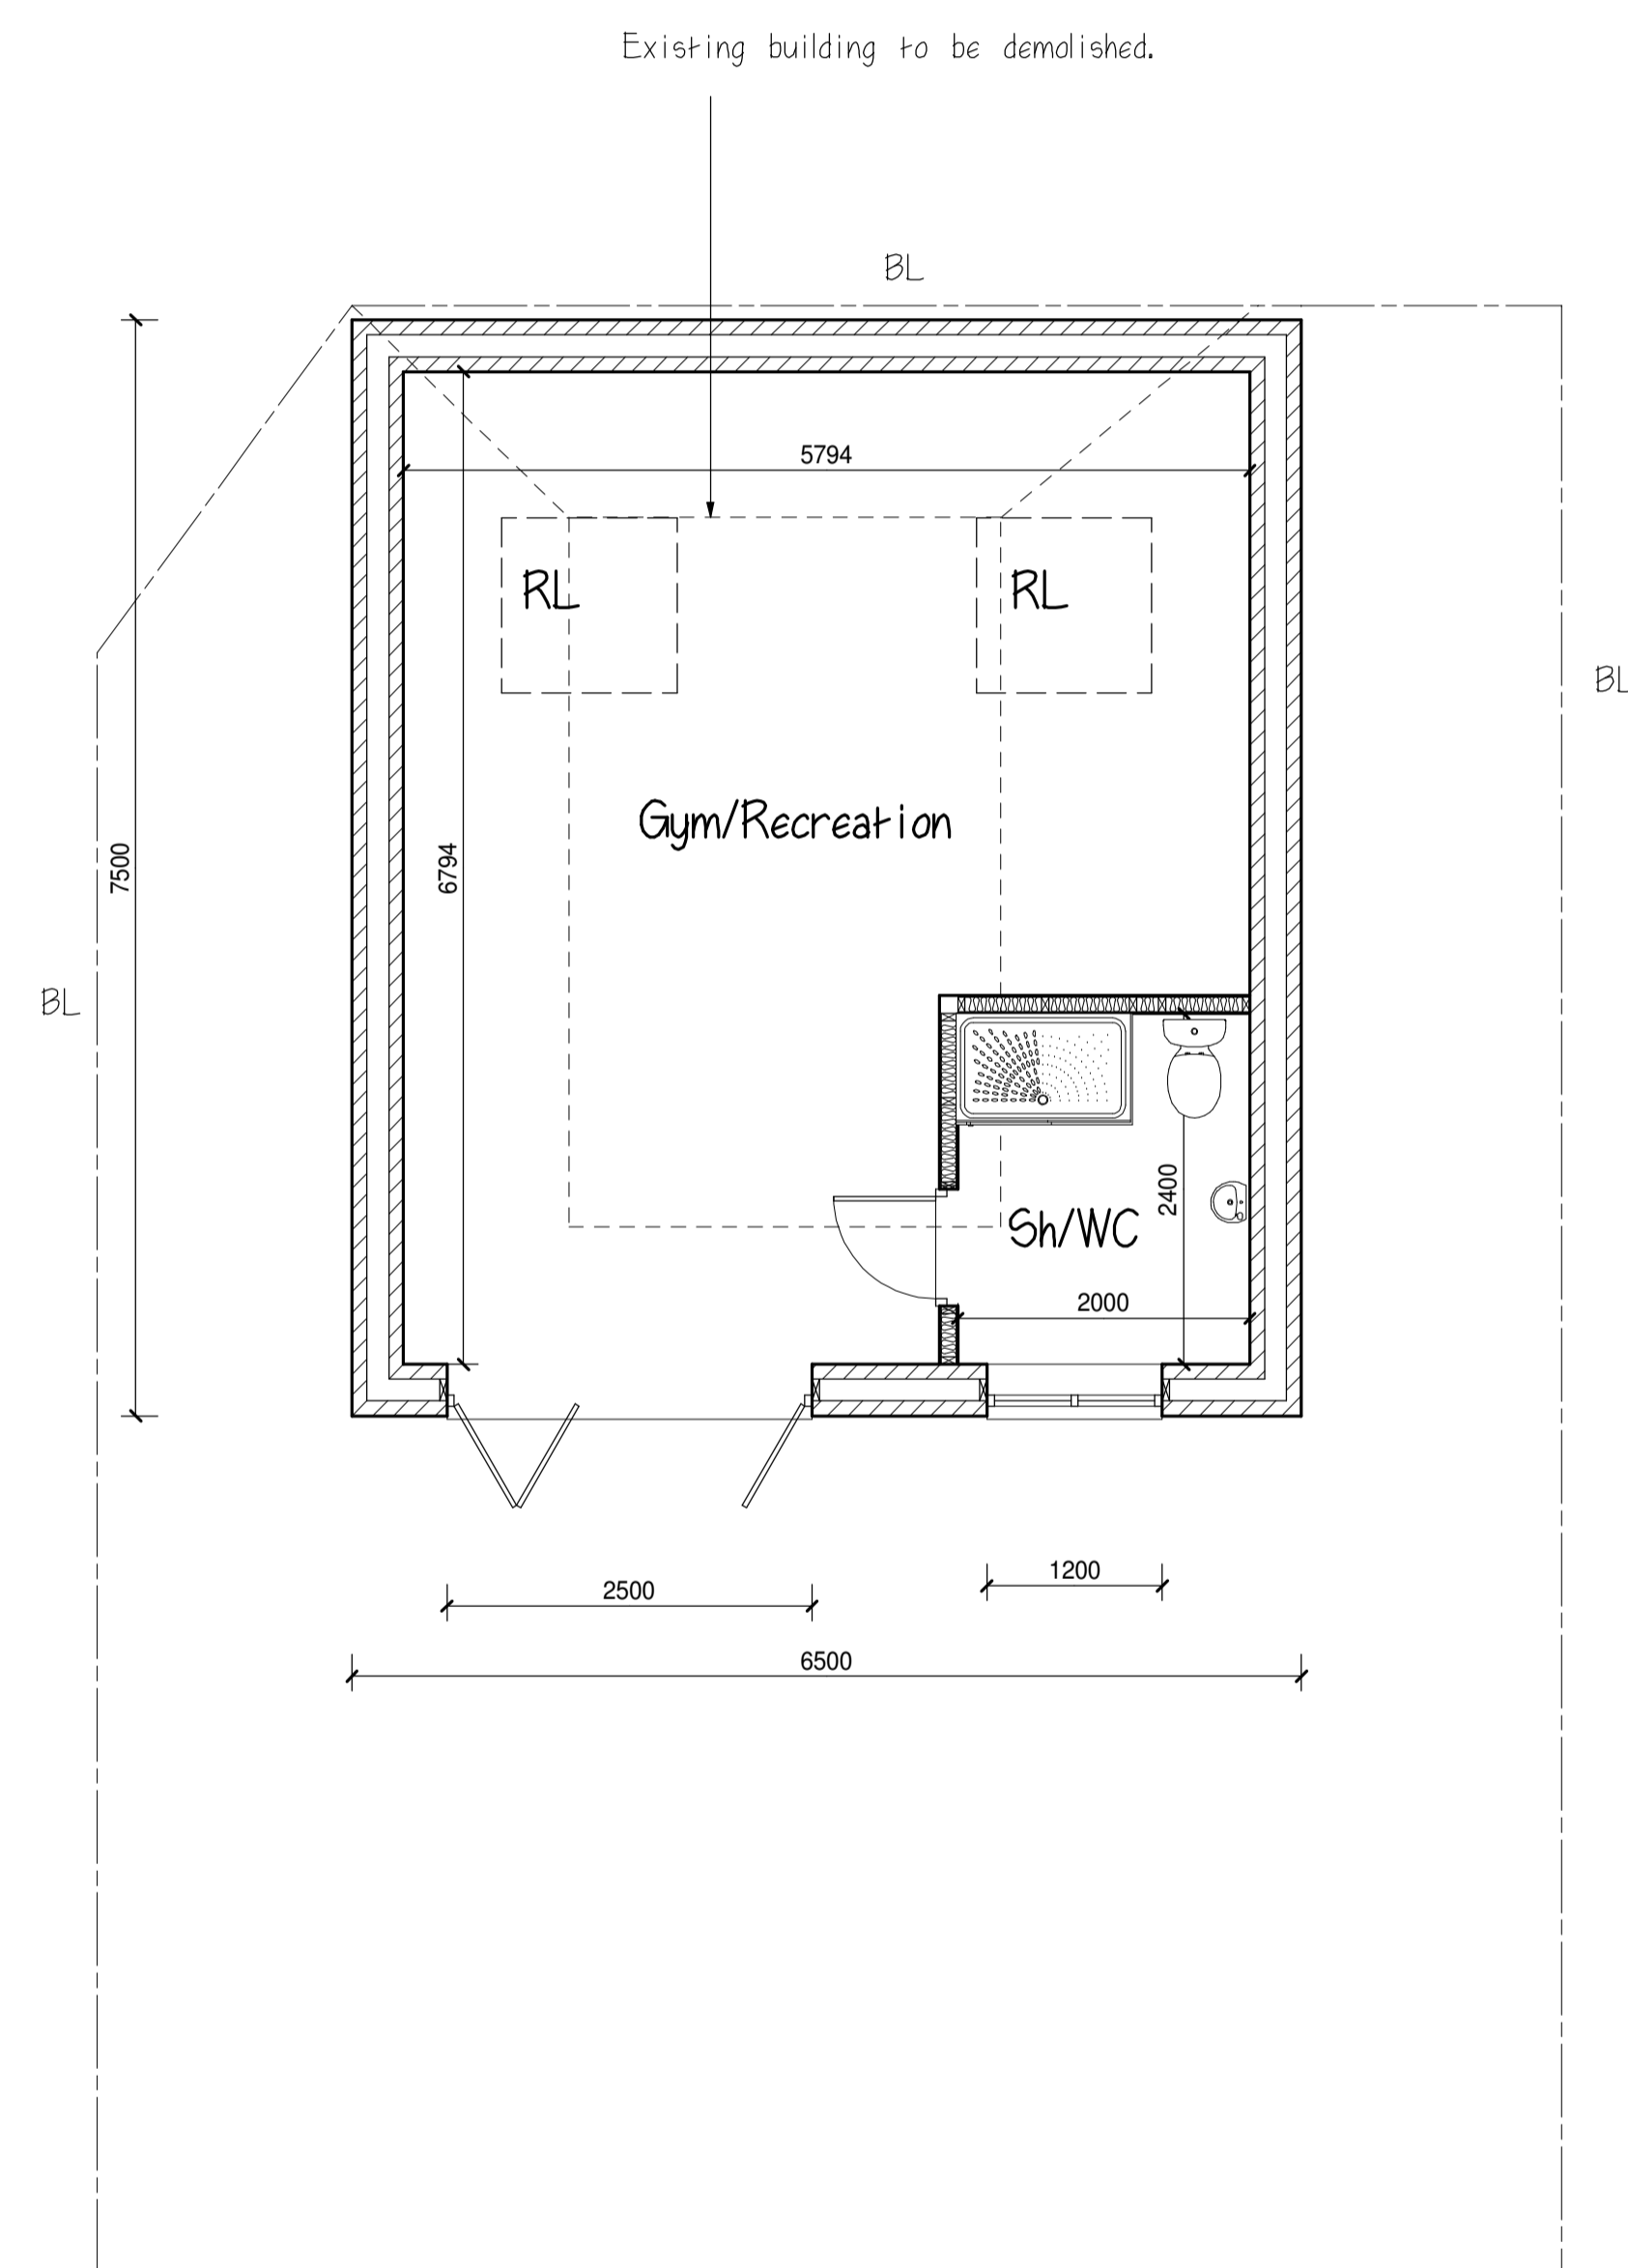


NOTES:
All dimensions must be checked on site and not scaled from this drawing.

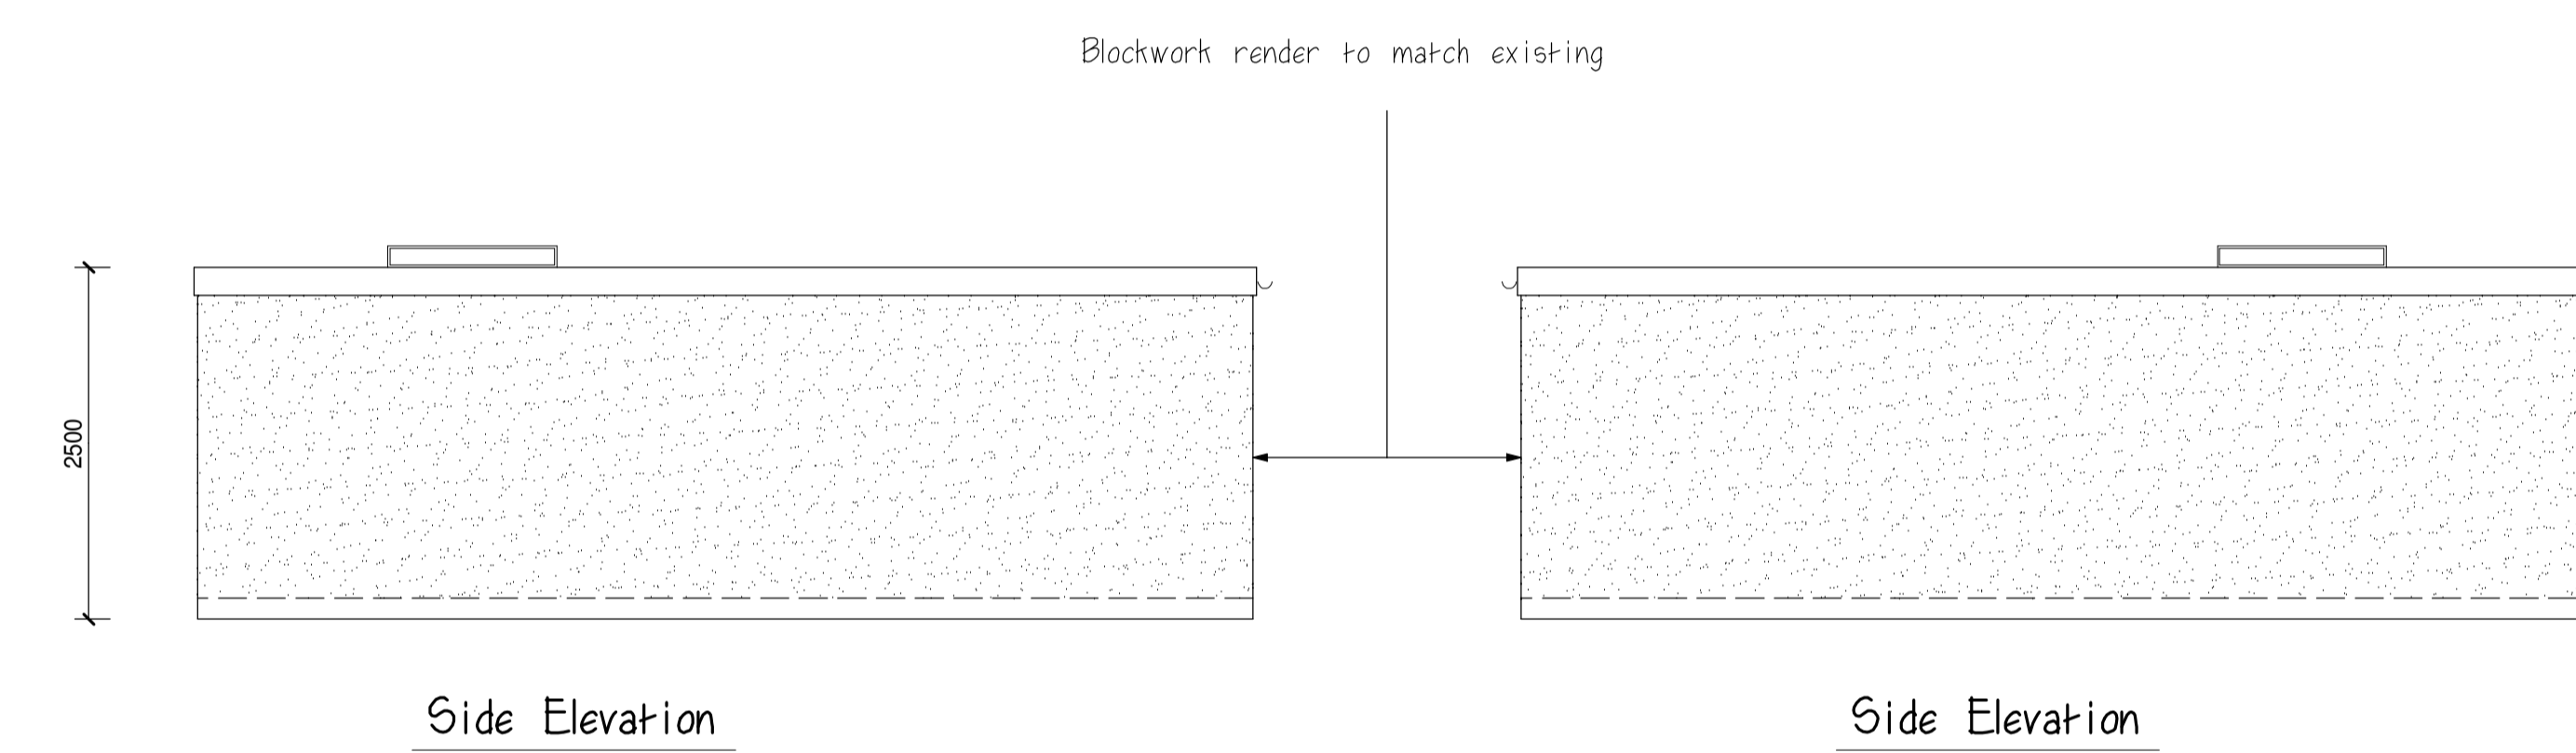

BL = Boundary /Fence line.

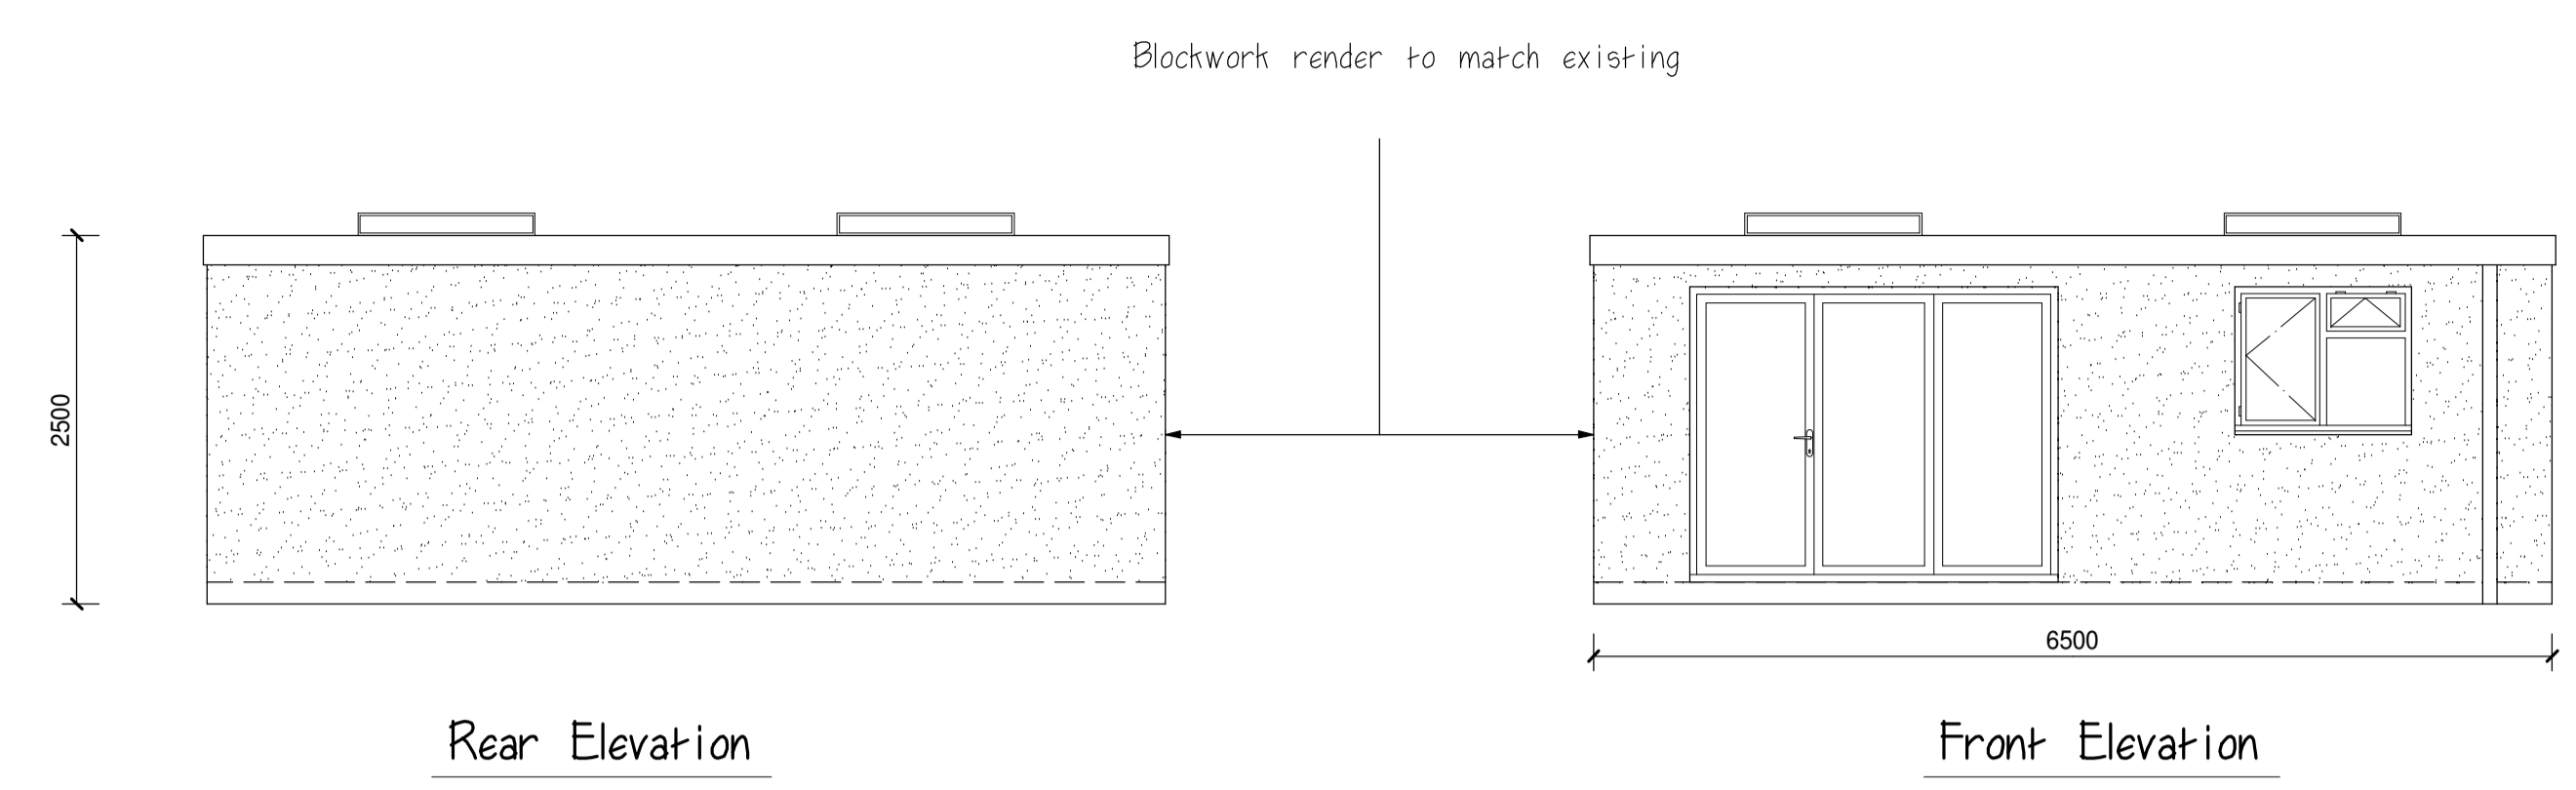

Date	Revisions

© Copyright PLANNING



AO design
 Architectural & Building Design

41 Swan Road
 West Drayton
 Middx UB7 7JZ
 t. 07956 391348
 e. anthony@ao-design.co.uk

Client
 Amy & Nathan Richardson

Job Title
 20 Paignton Road,
 Ruislip
 HA4 OBU

Drawing Title
 Detached Outbuilding

Scale
 1:50 @ A1

Date
 April 2026

Drawn by
 AOD

Drg No.
 20PAIG/01 PLAN