

Project name:

BEAT CYCLE STUDIO

Project number:

24078

Sheet:

SK02

Revision:

Date:


NOV'24

Engineer:

DS

Checked:

Plan_B

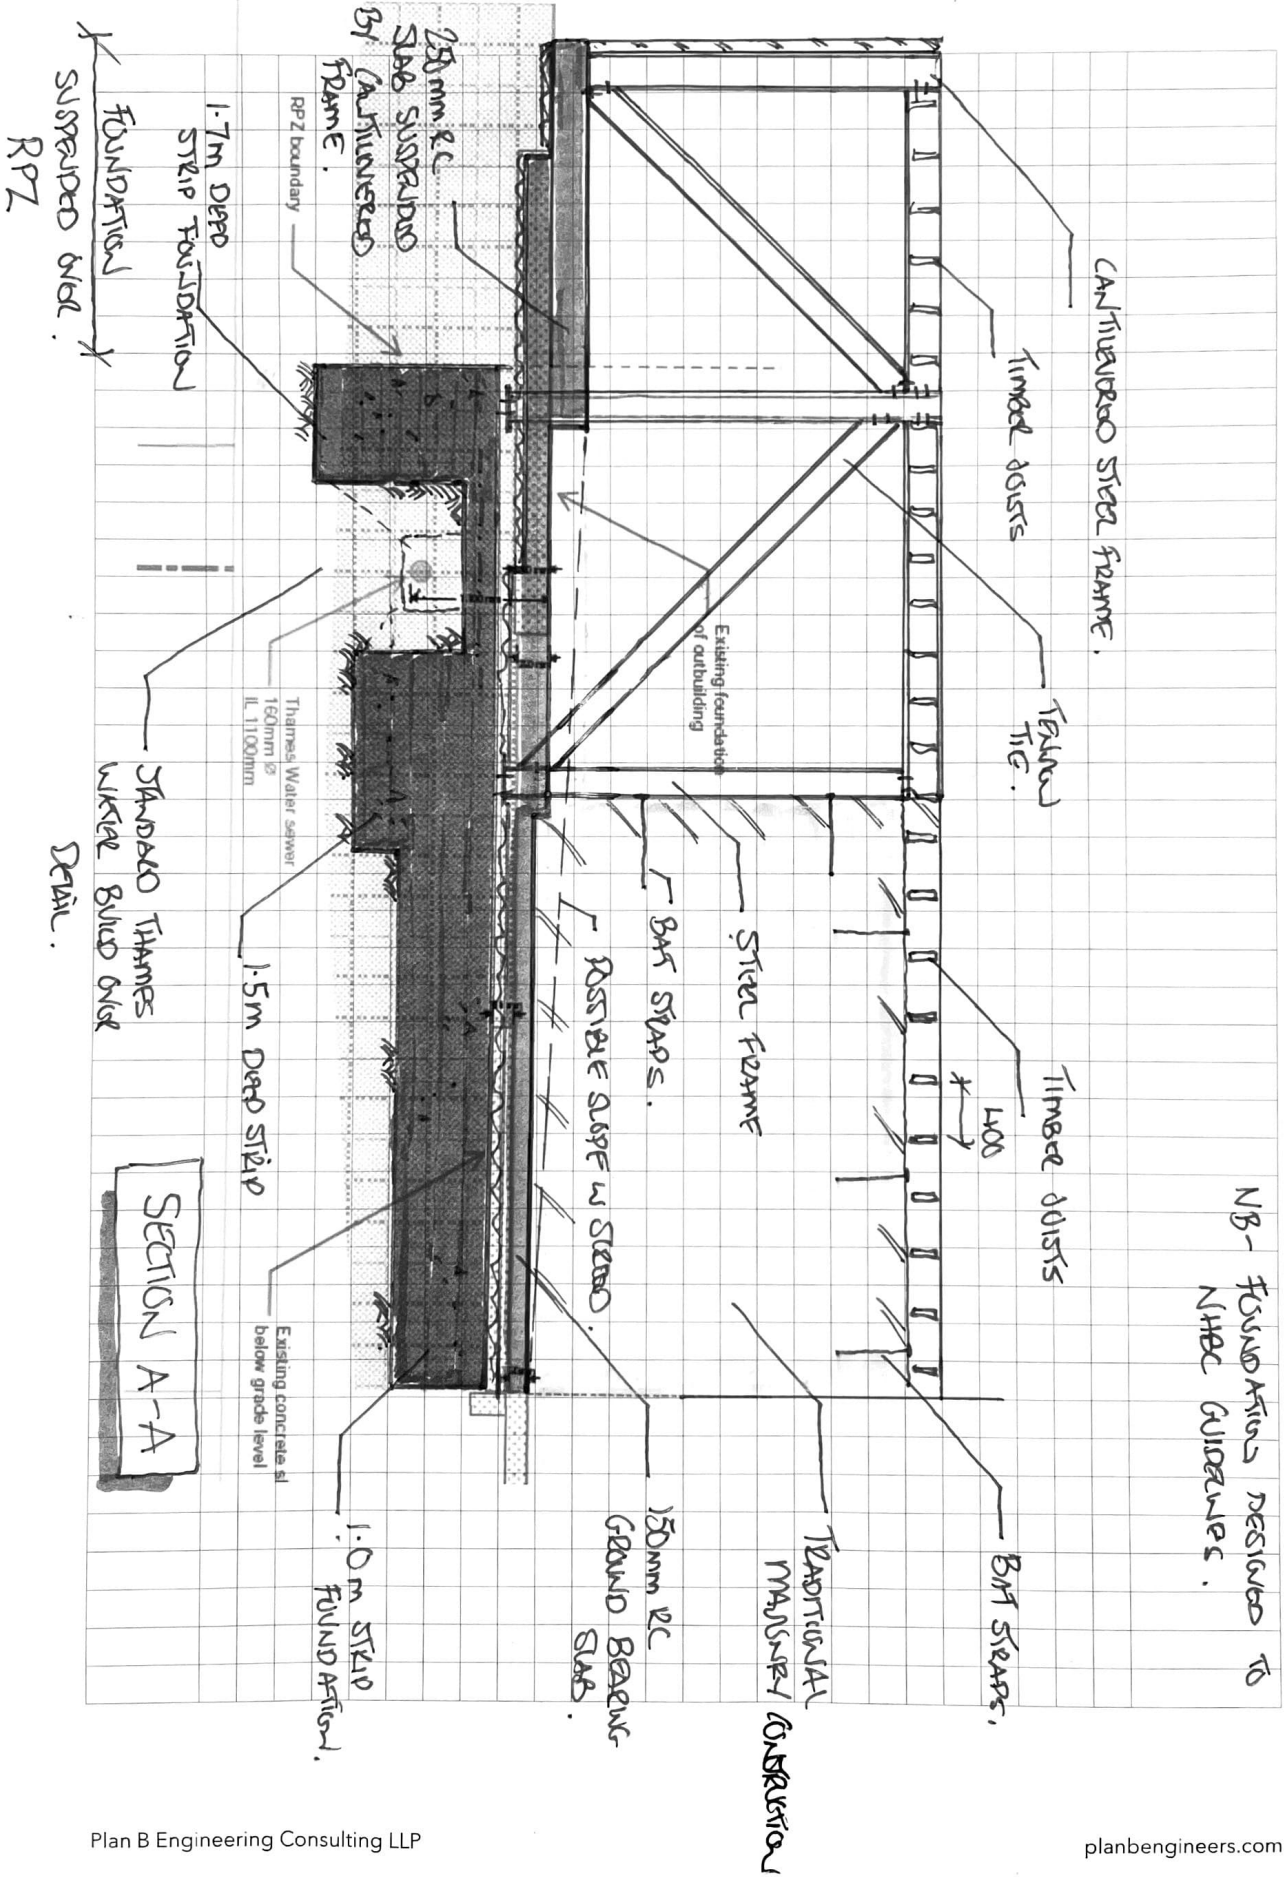

Project name:

BEAT CYCLE STUDIO

Project number:

24078

Sheet:

SK03

Revision:

Date:


Nov 24

Engineer:

DS.

Checked:

Plan_B

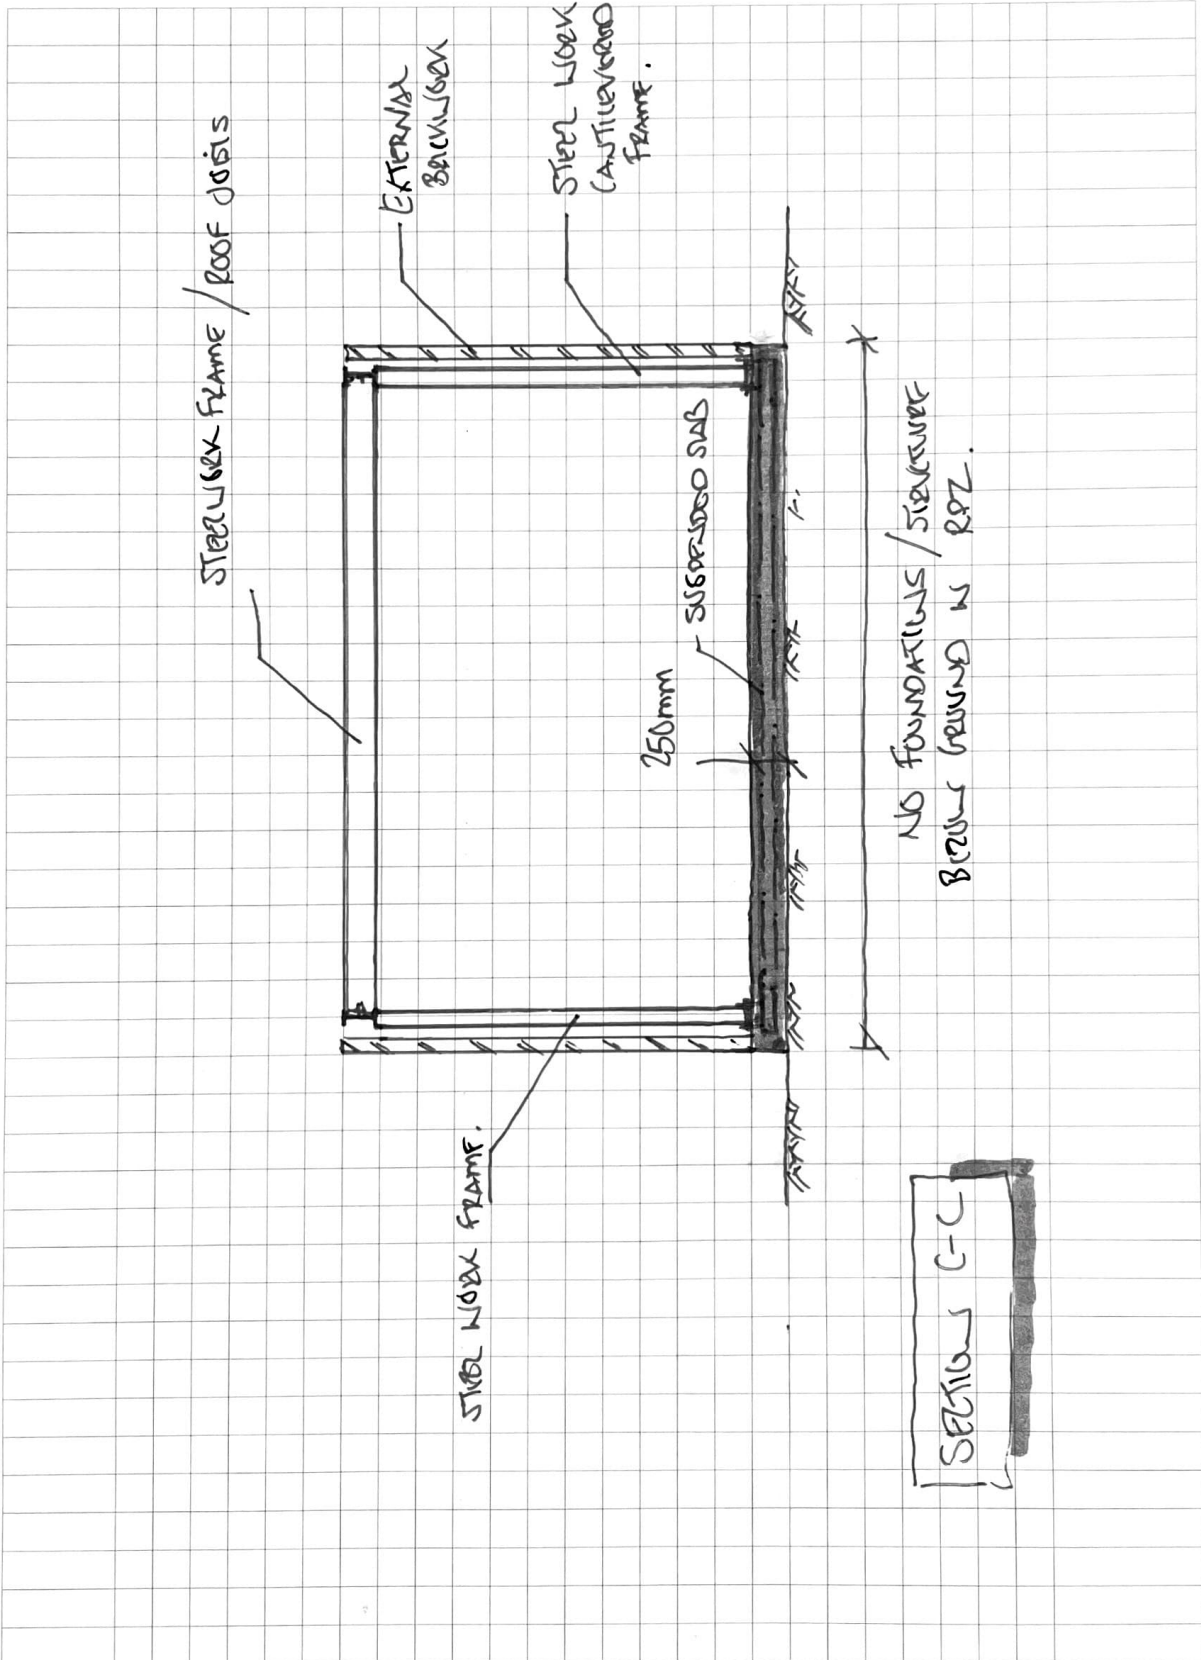

10m
2.0m
10.0m

0.25m
0.5m
2.5m

1:10
1:20
1:100

1:5
1:25
1:50

0.1m
0.5m
1.0m

0.5m
2.5m
5.0m

Project name: BEAST CYCLE STUDIO

Project number:
24078

Sheet:
SK04


Revision:

Date:
Nov'24

Engineer:
DS.

Checked:

Plan_B

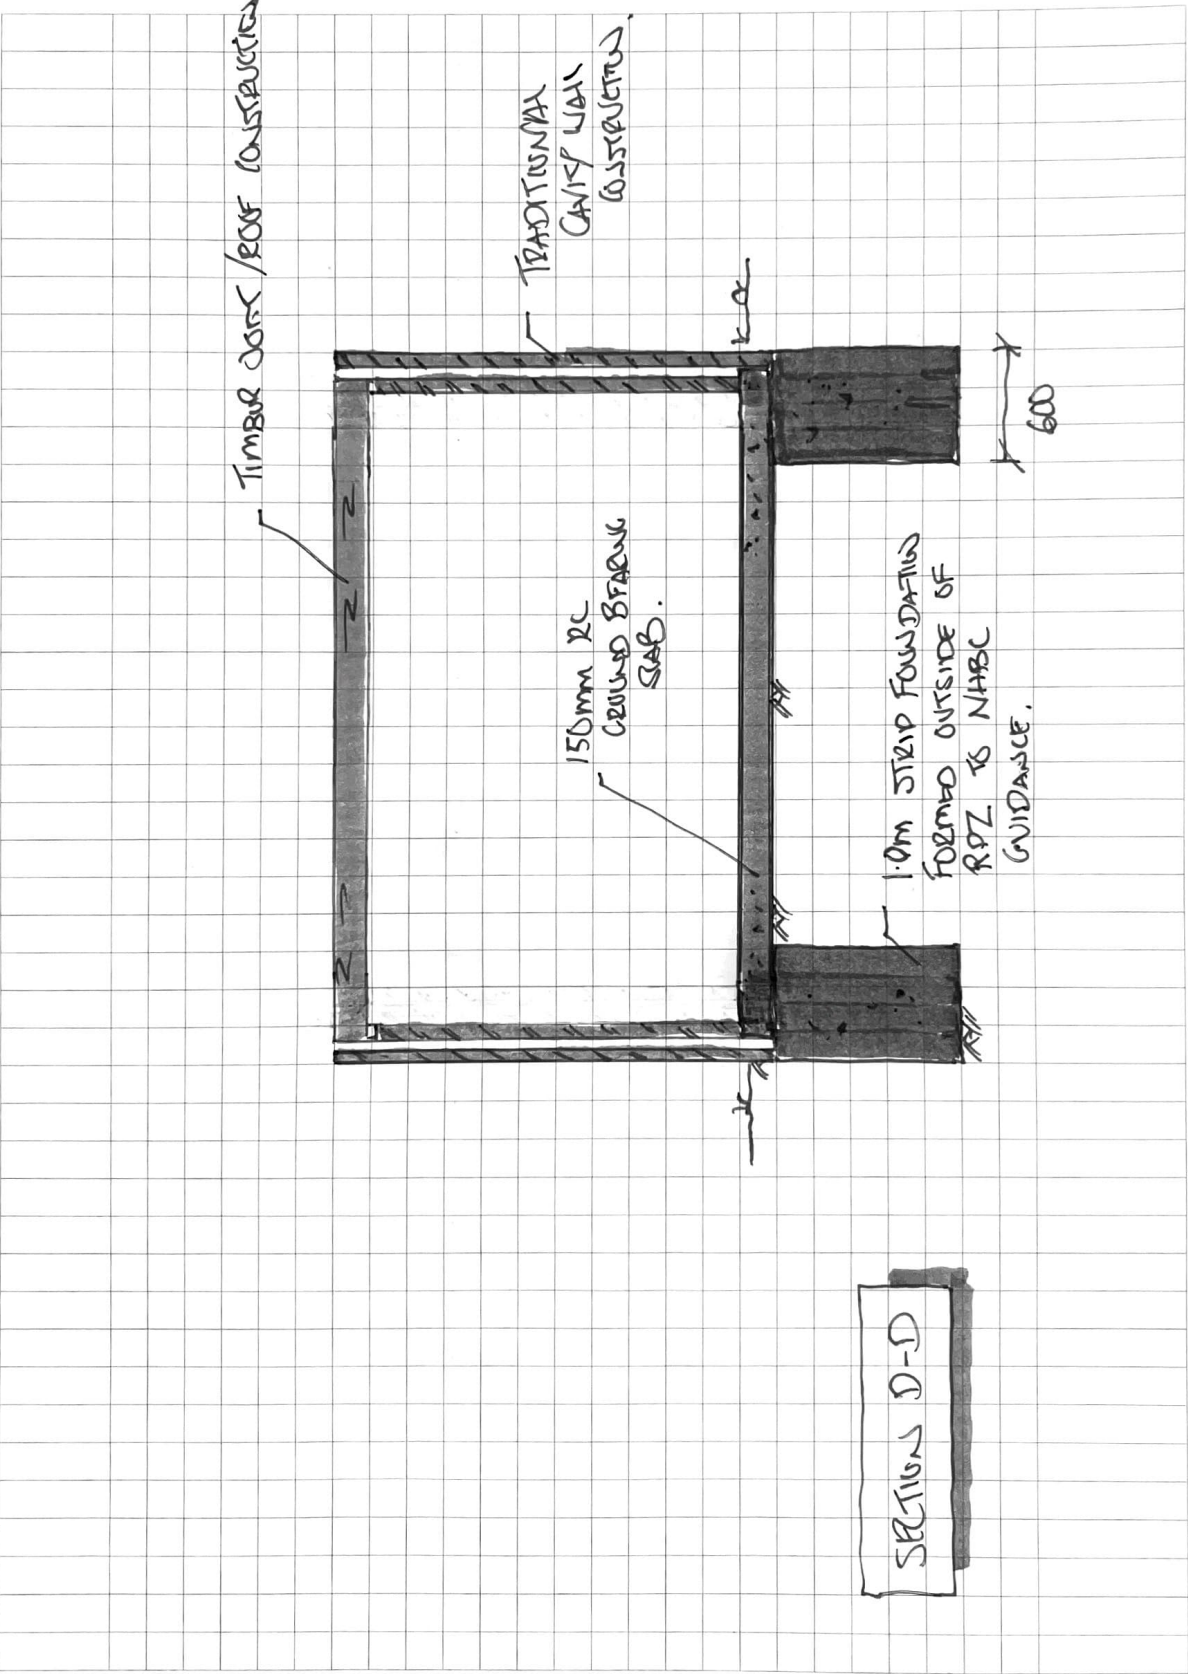

1.0m
2.0m
10.0m

0.25m
0.5m
2.5m

1:10
1:20
1:100

1:5
1:25
1:50

0.1m
0.5m
1.0m

0.5m
2.5m
5.0m