



**EXISTING BLOCK PLAN**  
SCALE 1:500


NOTES:

- THE CONTRACTOR IS TO CHECK AND VERIFY ALL DIMENSIONS AND LEVELS PRIOR WORK COMMENCING
- THE CONTRACTOR IS TO COMPLY WITH ALL CURRENT BUILDING LEGISLATION WHETHER OR NOT SPECIFICALLY STATED ON THIS DRAWING.
- PLANNING PROPOSALS ARE FOR ILLUSTRATIVE PURPOSES ONLY AND AS SUCH ARE SUBJECT TO DETAILED SITE INVESTIGATION.



**PROPOSED BLOCK PLAN**  
SCALE 1:500

4.0 METERS  
APPROVED APPLICATION  
REFERENCE NUMBER  
13906/APP/2022/1035

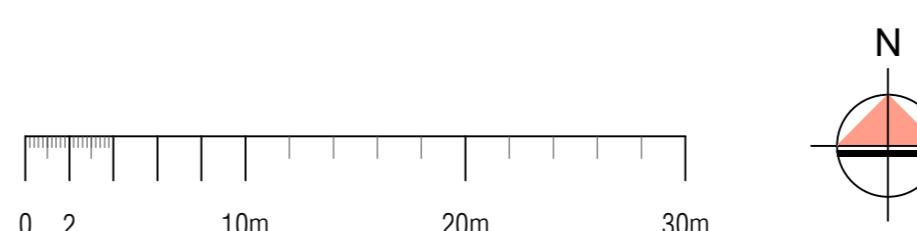

Reference drawings					
Drawing No.	Rev	Drawing title			
0	BLOCK PLANS	AP	OM	TA	09/02/2024
Rev	Description	Drawn by	Checked by	Appd by	Date
Please check scale bar before scaling this drawing				A3	Scale (at full size)
0	1	2	3	4	5

Project	FIRST FLOOR EXTENSION	Dwg No.	Phase:	Sheet	Rev.
		MS13305	PLANNING	1 of 1	0

This drawing is not for CONSTRUCTION purposes. If no dimension is given, we take no responsibility for any dimension obtained by measuring or scaling from this drawing. This drawing is the property of Maplin Studio. It is copyright protected and is not to be reproduced, disclosed or copied without written permission.

**Location** 23 PEAR TREE AVENUE UB7 8DG

**Title** BLOCK PLANS

**maplin studio**

Office 203b, Us&Co Stratford, 11 Burford Rd, London E15 2ST  
Tel. +44(0)203 4755544  
projects@maplinworld.com

Dwg No.	Phase:	Sheet	Rev.
MS13305	PLANNING	1 of 1	0