


# Location Plan

Site Address: 23, Pear Tree Avenue, West Drayton, UB7 8DG

Date Produced: 14-Feb-2024

Scale: 1:1250 @A4

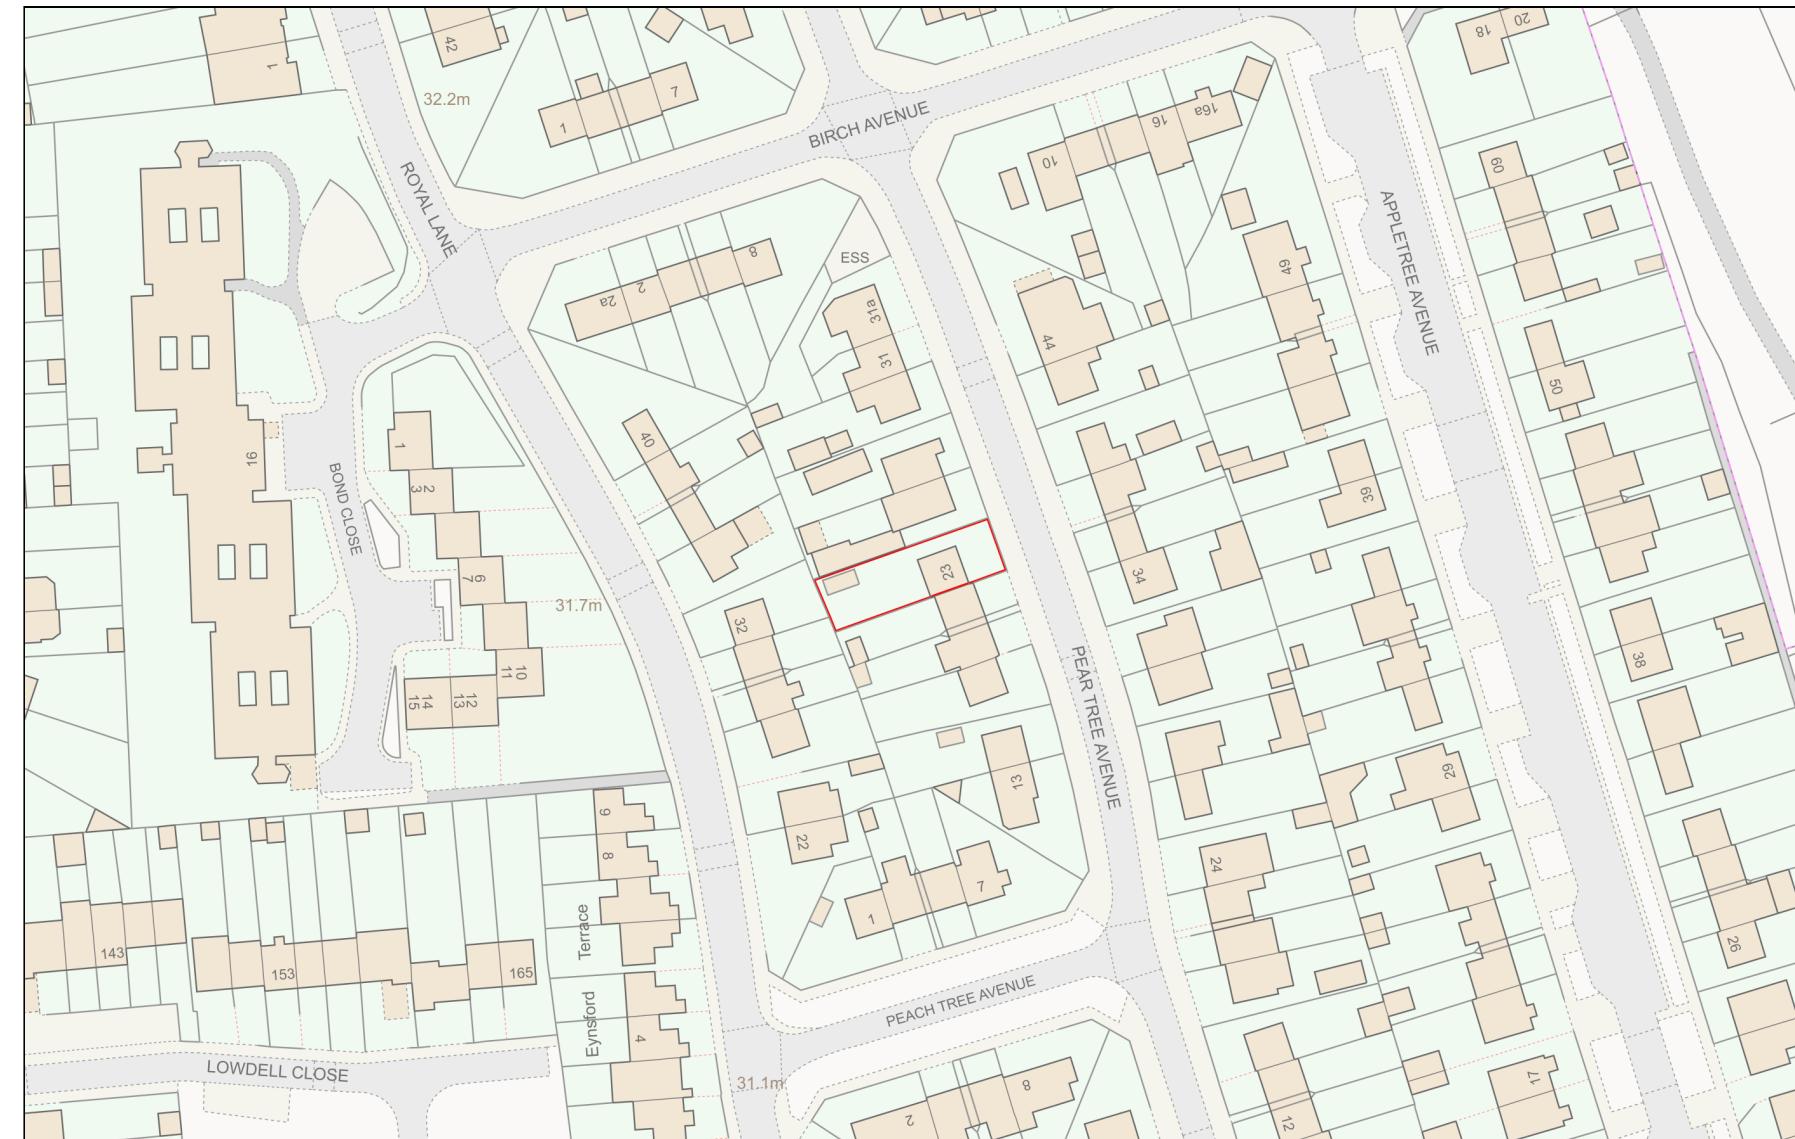

Planning Portal Reference: PP-12805603v1

0 50  
Metres