



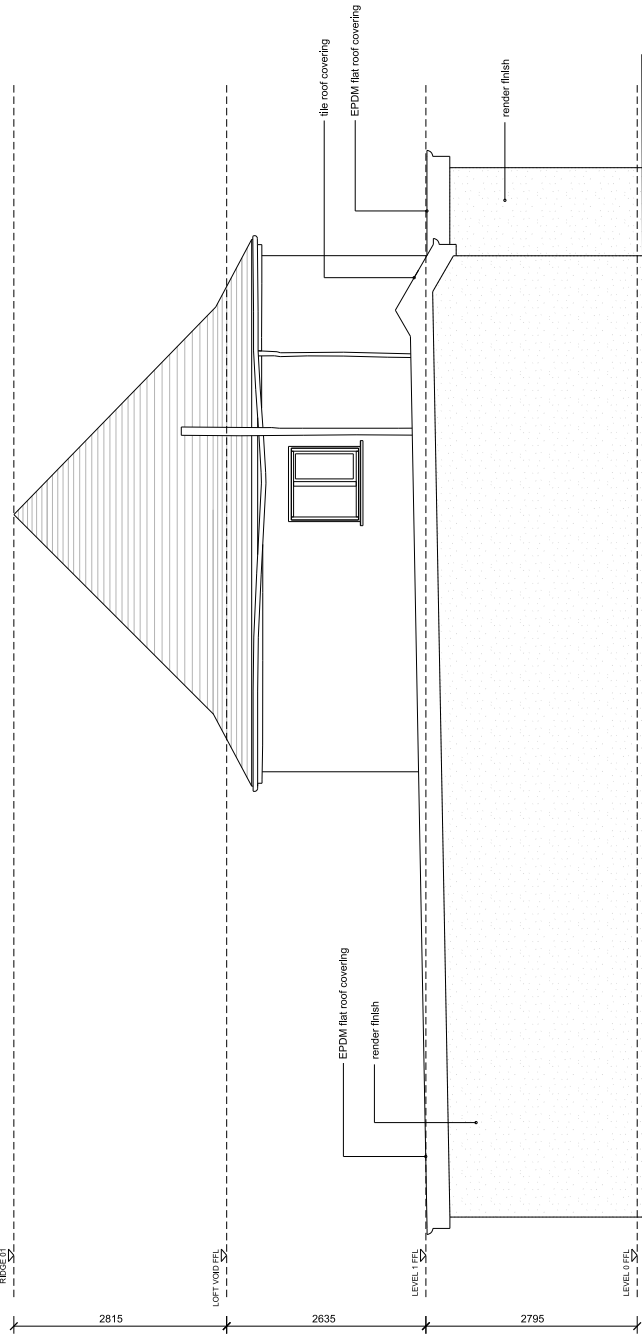


1. PROPOSED SIDE ELEVATION F-F

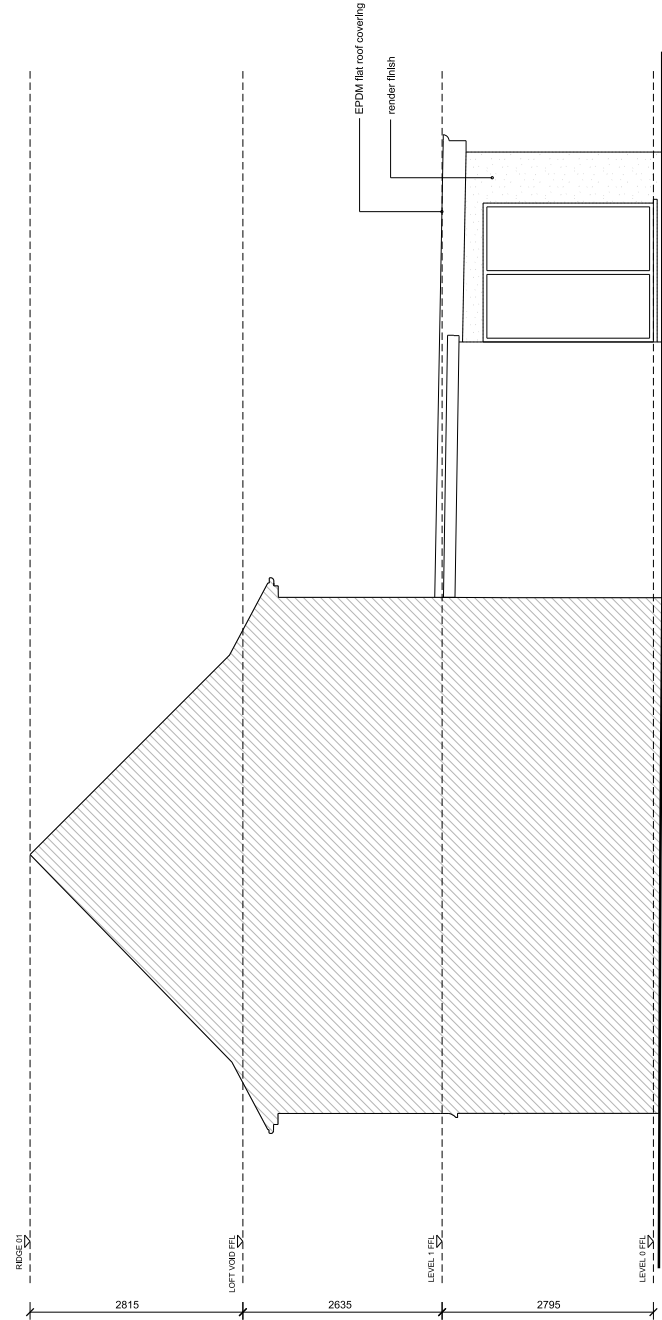

2. PROPOSED SIDE ELEVATION H-H

SCALE

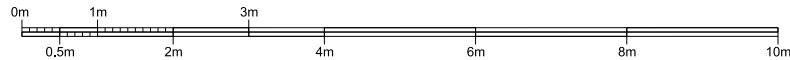

Revision	Date	Notes

THIS DRAWING AND THE INFORMATION CONTAINED HEREIN IS THE PROPERTY OF SH CONSULTING LTD AND MAY NOT BE REPRODUCED WITHOUT PERMISSION.

ALL DIMENSIONS, LEVELS, SLOPES, POSITIONS AND LOCATIONS OF PARTICULARS INDICATED ON DRAWINGS ARE TO BE VERIFIED ON SITE PRIOR TO ENGAGING WORKS. ANY DISCREPANCIES MUST BE REPORTED TO THE DESIGN SURVEYOR ENGINEER OR RESPONSIBLE PERSONS IMMEDIATELY.

Client MR & MRS PATEL			
Project 80 ELM AVENUE, RUISLIP, HA4 8PB			
Drawing title PROPOSED ELEVATIONS (F-F / H-H)			
Drawing no. 80EA-106	Scale 1:50@A2 / 1:100@A4	Revision -	Date 10.24