



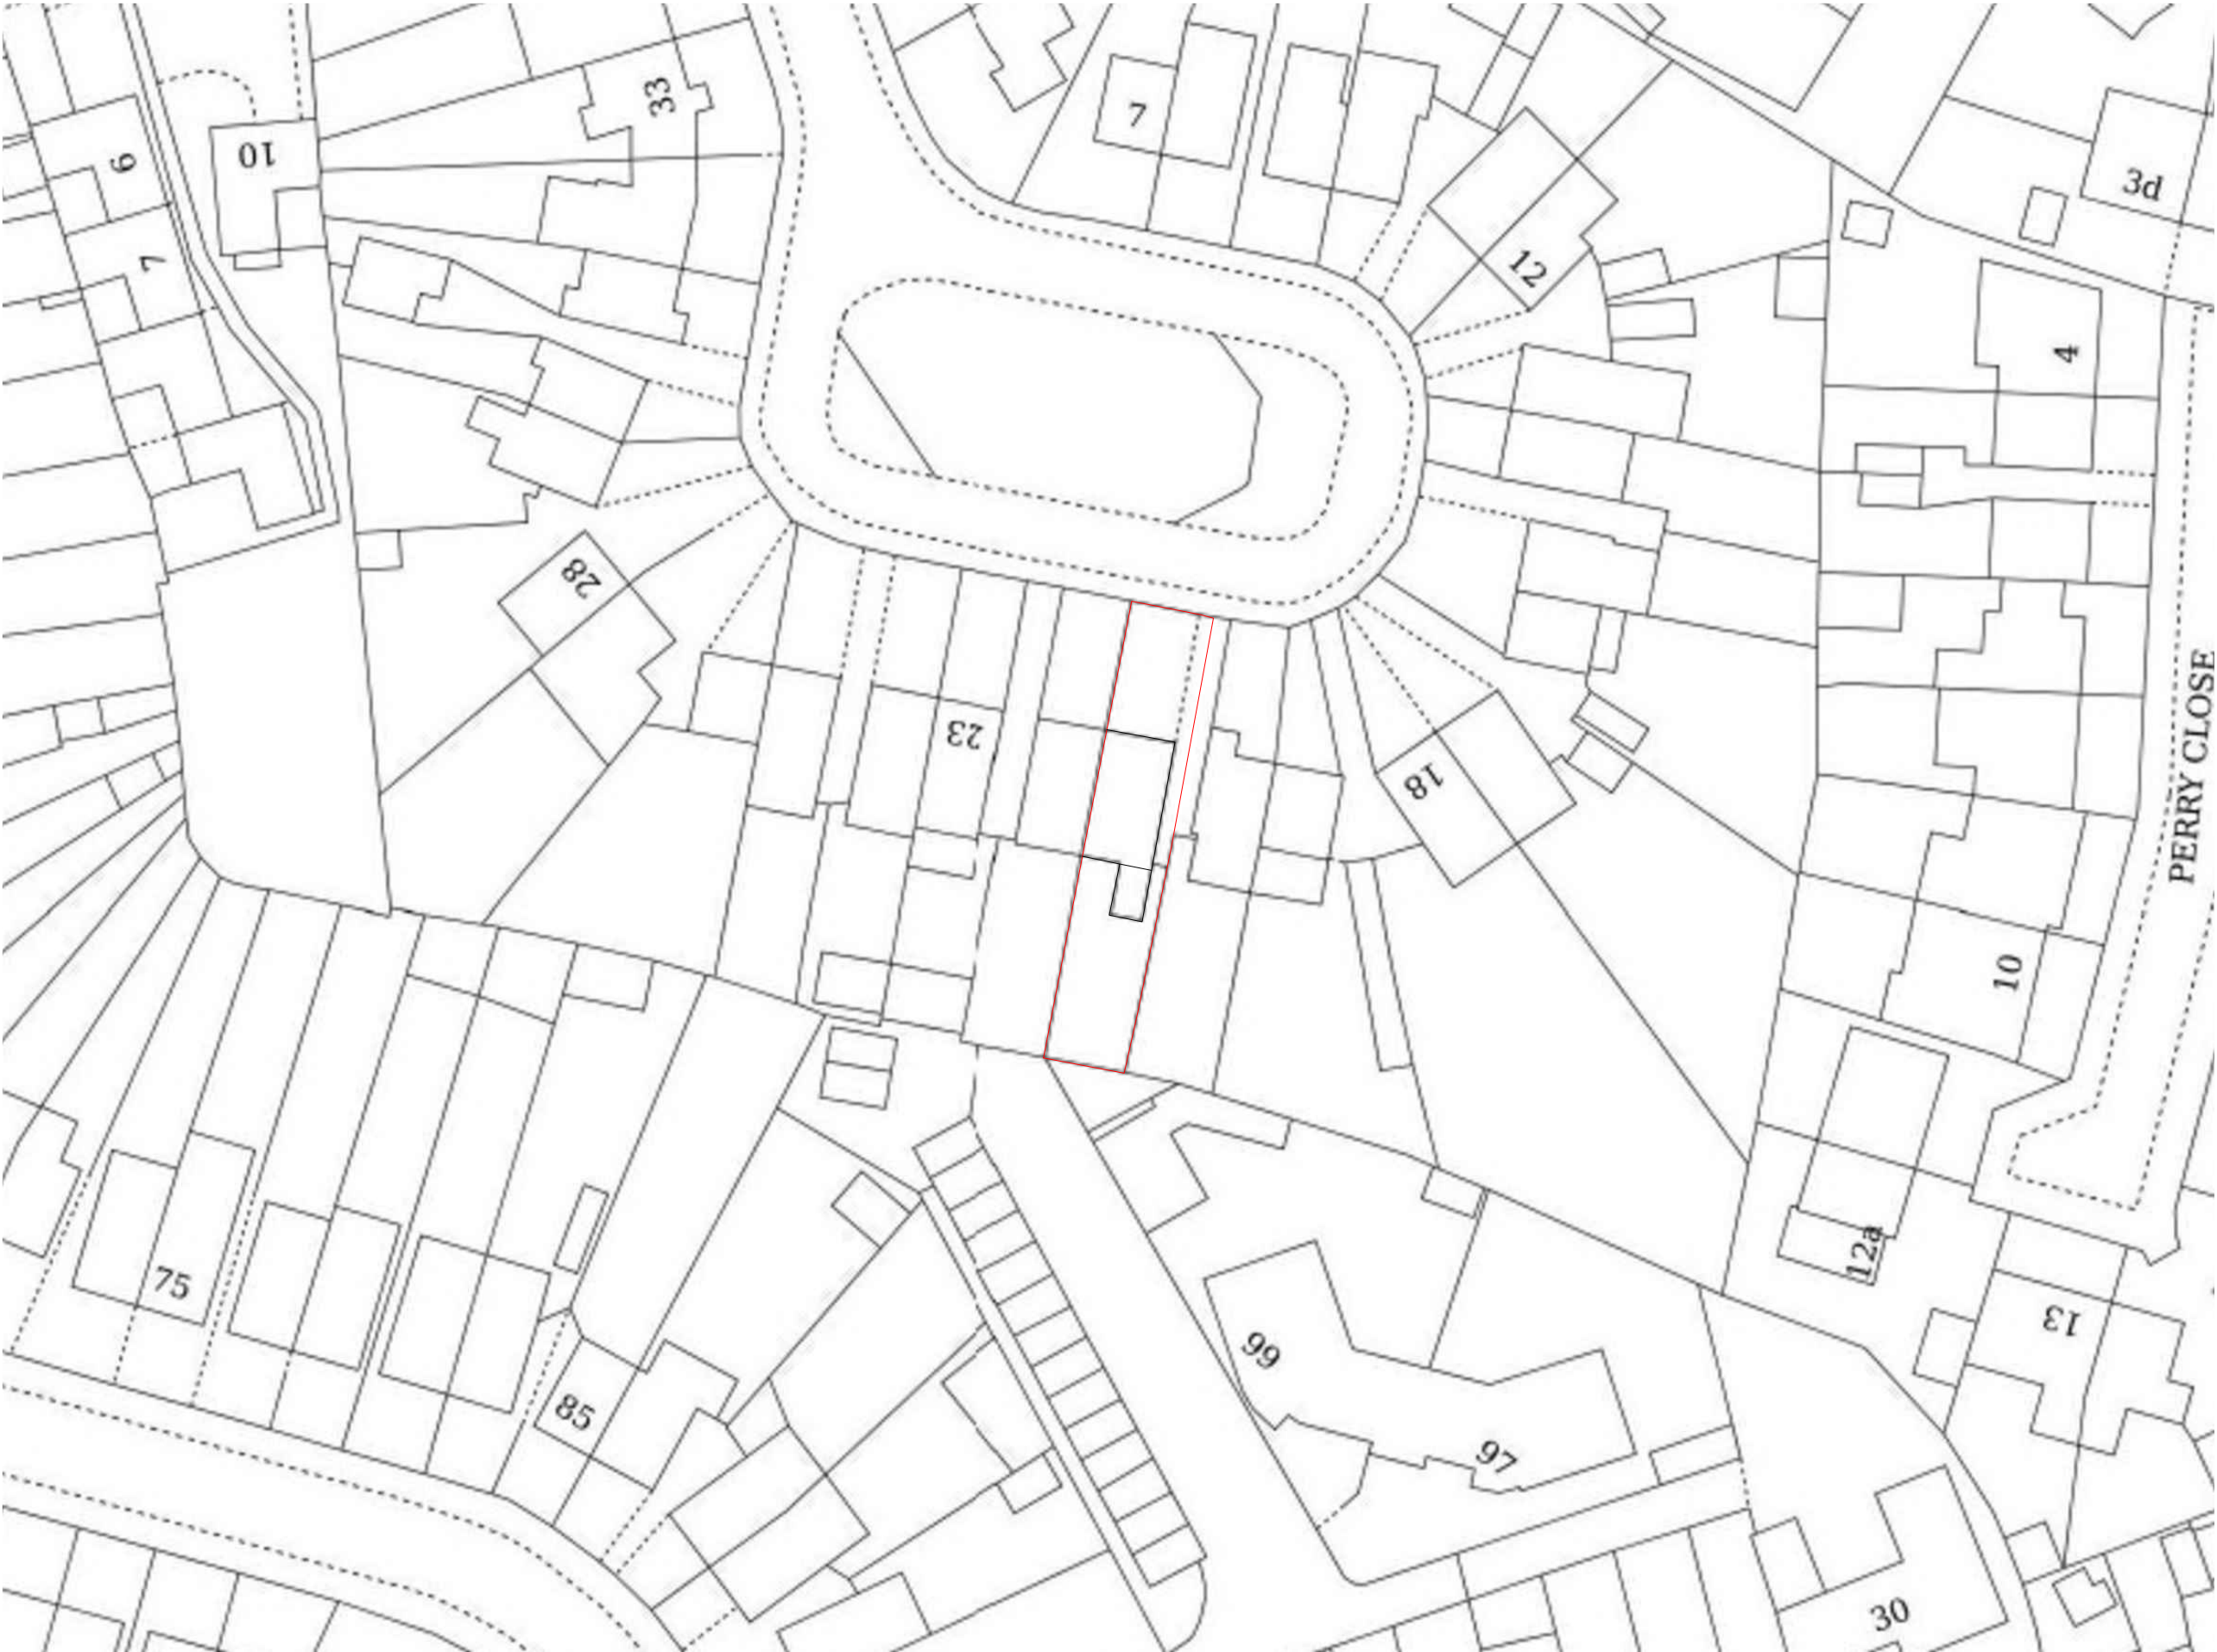

Existing Block Plan

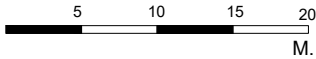

Any dimensions shown should be checked on site and discrepancies reported to the Architect prior to construction. Designs are not coordinated with engineer projects. Do not scale for construction purposes.

Block Plans are scaled from the Ordnance Survey Location Maps. Please see the licence number for the Os Maps in the Location Plans

Existing



The Clubhouse, 50 Grosvenor Hill,
London W1K 3QTT
0203 581 1233
info@studiocharrette.co.uk
www.studiocharrette.co.uk

Drawing Name
Existing Block Plan

Project Address
21 Thackeray Close, Uxbridge,
Greater London UB8 3DW

Scale 1/500 at A3	Date 23.06.2022
----------------------	--------------------

Designer DG	Revision V2
----------------	----------------

Drawing No.
21ThackerayClose_ExistingBlockPlan_V2