


Location Plan

Site Address: 12, South Drive, Ruislip, HA4 8EX

Date Produced: 26-Sep-2023

Scale: 1:1250 @A4

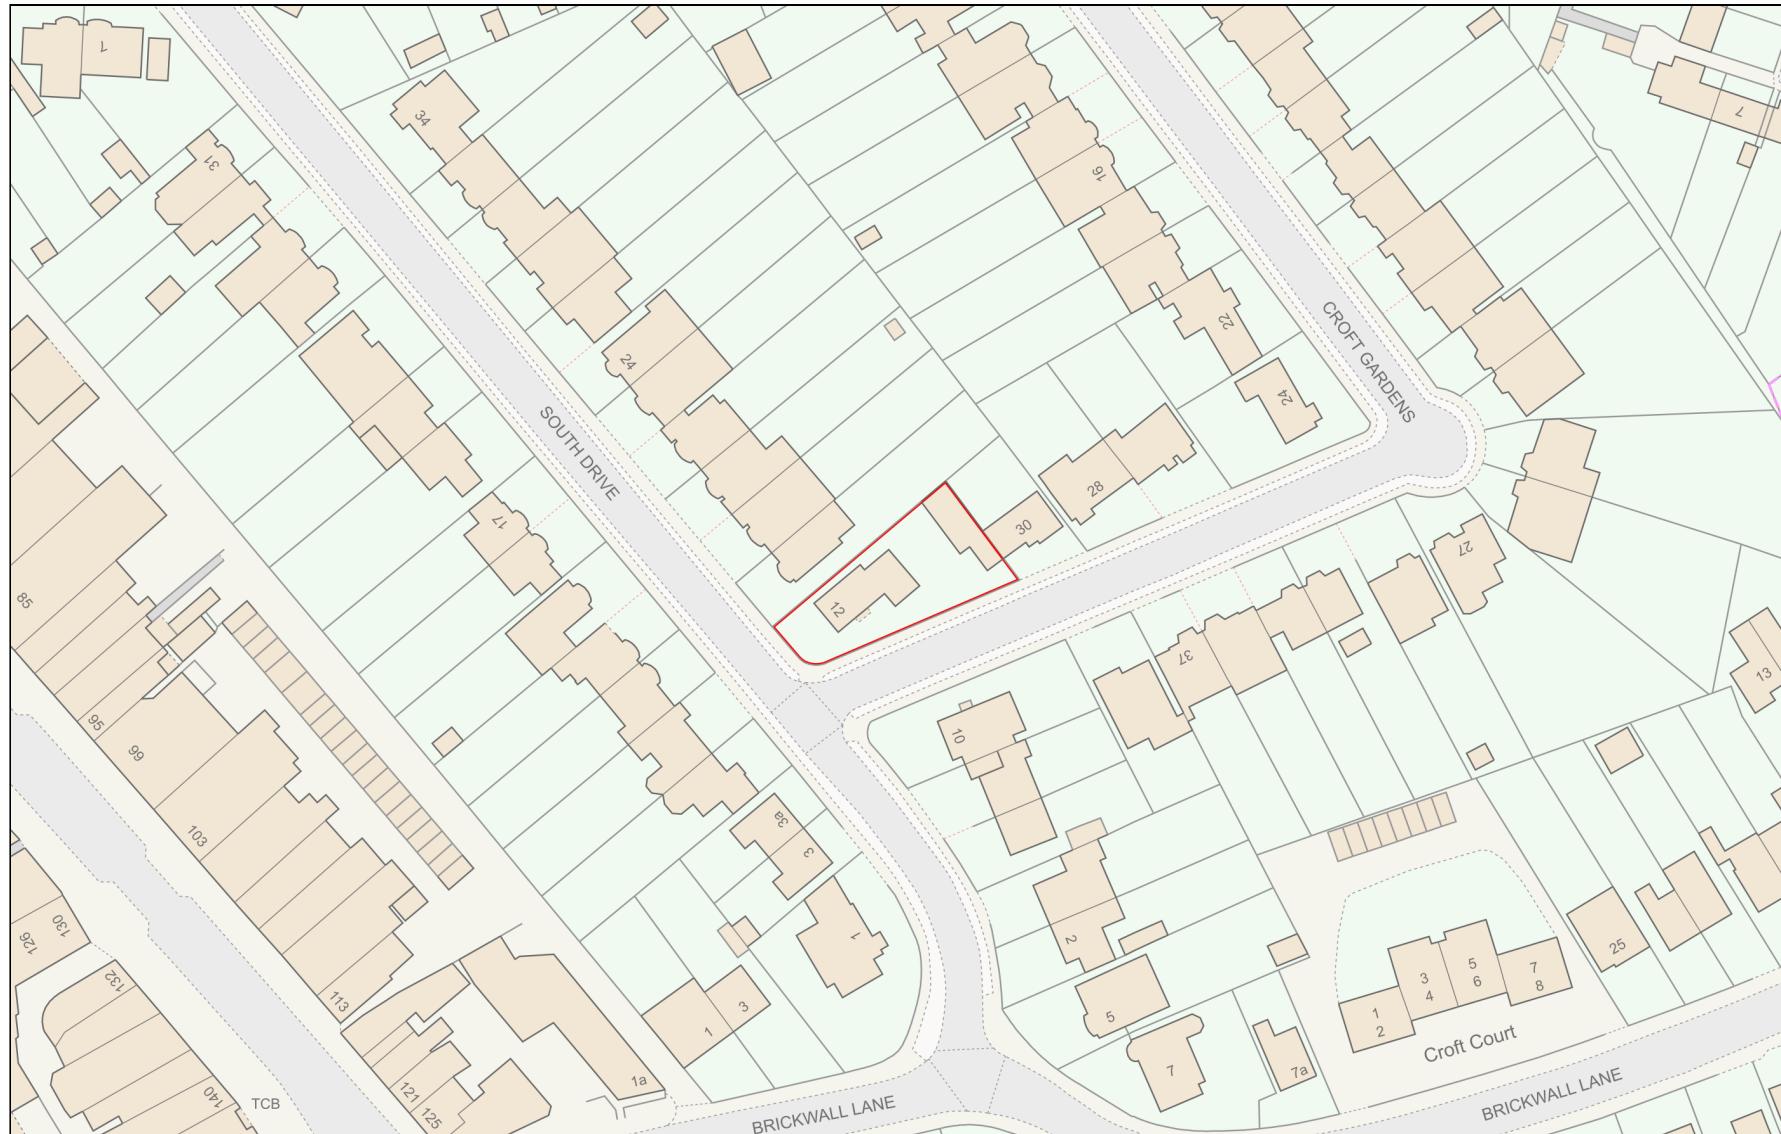

Planning Portal Reference: **PP-12486413v1**

A horizontal number line representing distance in metres. The line starts at 0 and ends at 50. A tick mark is located halfway between 0 and 50, with the label "Metres" written below the line.