
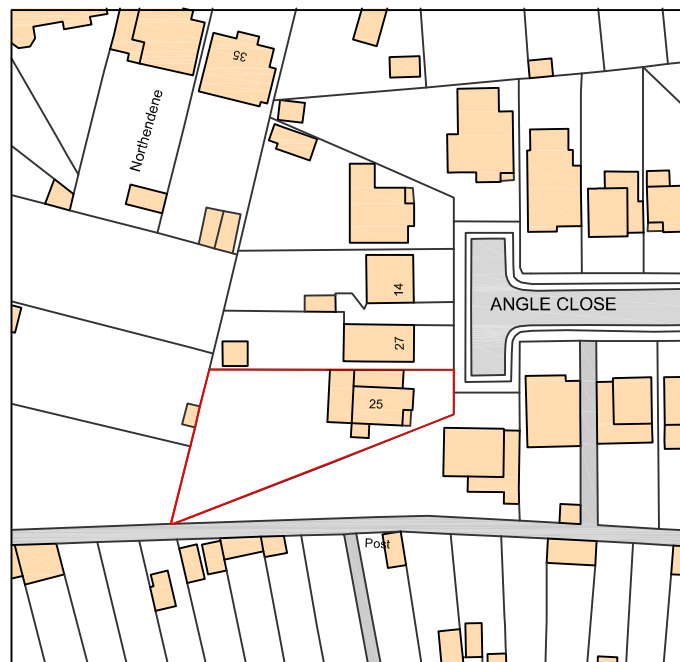


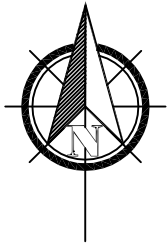

Ordnance Survey, (c) Crown Copyright 2020. All rights reserved. Licence number 100022432

Site within red boundary:
25 ANGLE CLOSE, HILLINGDON UB10 0BS

GDC DESIGN LTD
CHARTERED ARCHITECT
Tel: 01895 251323
Mob: 07976 732636
g.g.calton11@btinternet.com

NOTES: - DO NOT SCALE FROM THIS DRAWING. The Contractor must verify all dimensions at the site before setting out, commencing work, or making any shop drawings. Any discrepancies must be reported to the Contract Administrator before proceeding.

Rev	Revision notes	Initials	Date
-	-	-	-
Project 25 ANGLE CLOSE, HILLINGDON UB10 0BS		Scale 1:1250 @ A4	
Description SITE LOCATION PLAN		Date 19/02/20	
		Drawing No. 25 ACL / P2 / 01	
		Drawn by JT	Checked by GC
		Rev.	

