



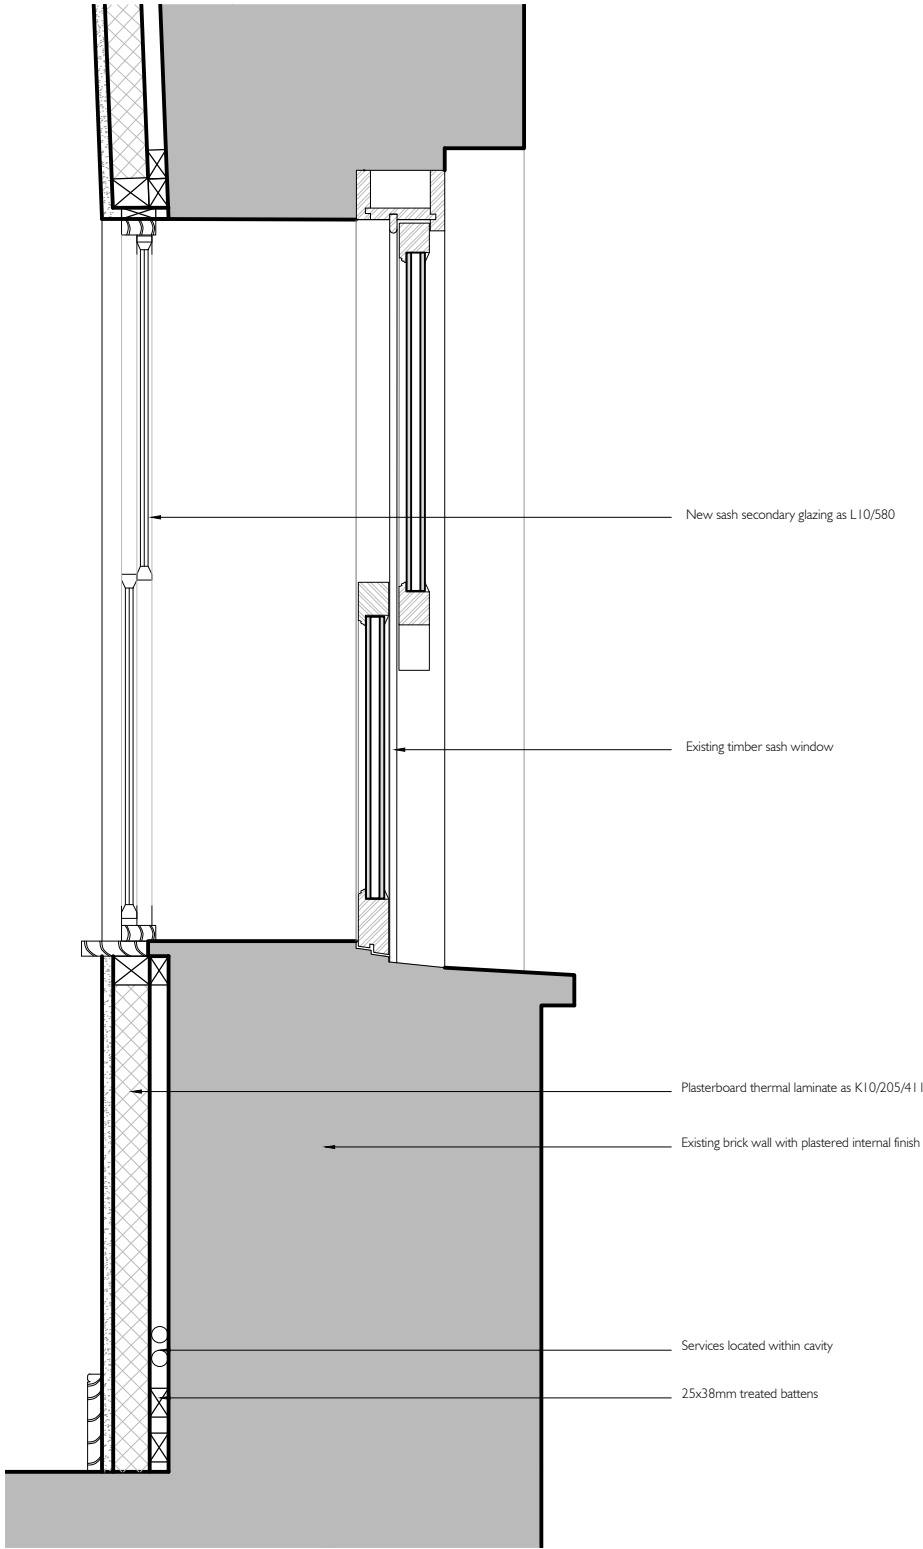


1
-
TYPICAL WINDOW
HEAD AND SILL DETAIL

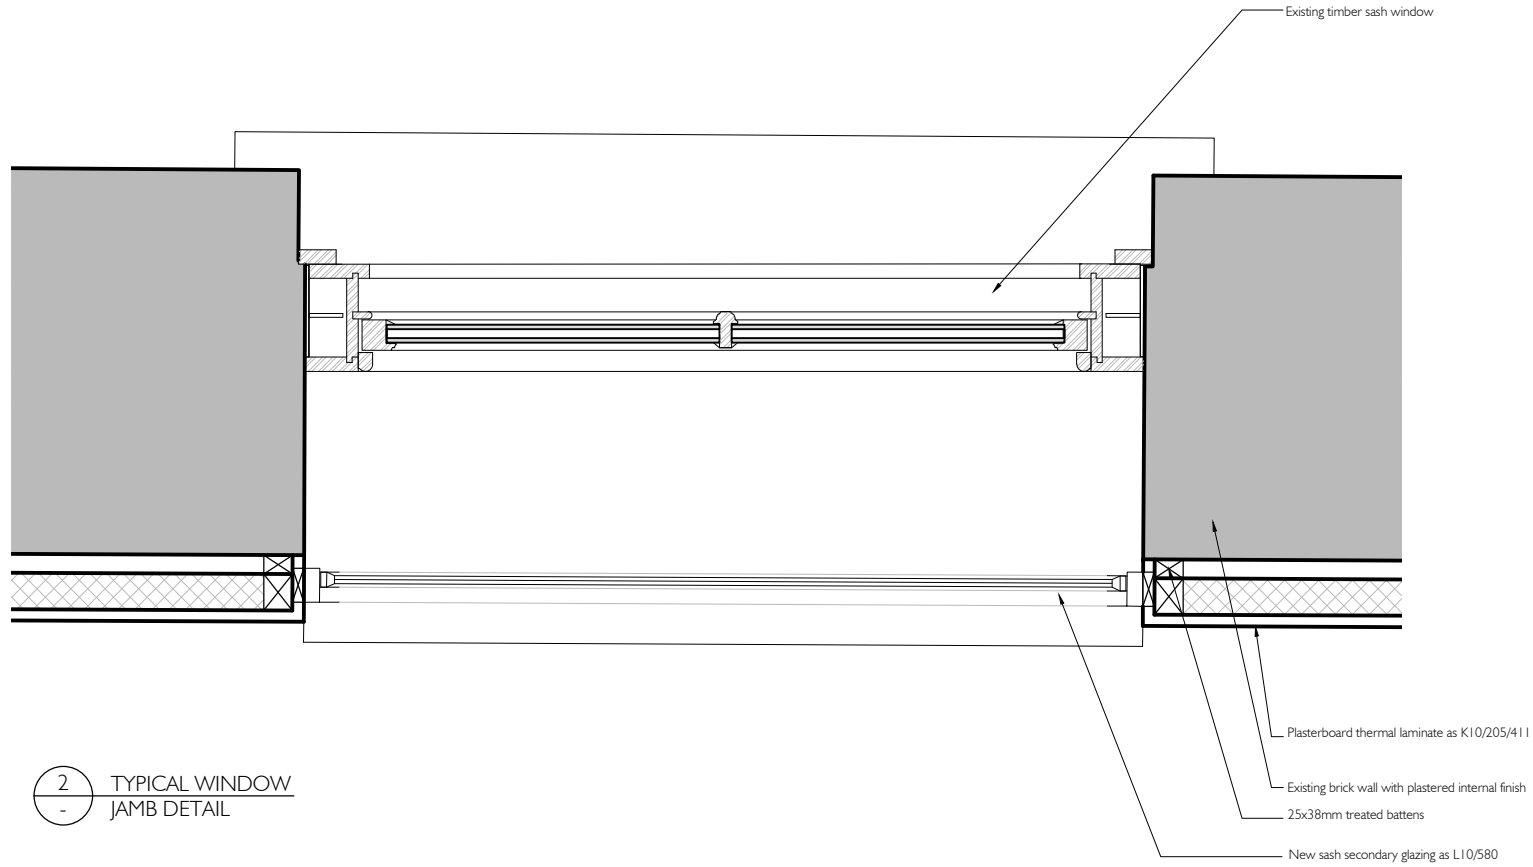

2
-
TYPICAL WINDOW
JAMB DETAIL

DIMENSIONS INDICATIVE ONLY. FOR PRICING PURPOSES
ALL OPENINGS TO BE MEASURED ON SITE PRIOR TO
MANUFACTURE
IRONMONGERY AS SCHEDULE & P21

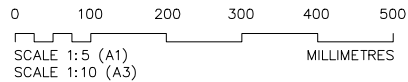

DO NOT SCALE DRAWINGS. THE CONTRACTOR
IS RESPONSIBLE FOR CHECKING DIMENSIONS &
ANY DISCREPANCY IS TO BE REFERRED TO THE
ARCHITECT.

PLANNING

P2	Planning	May 2021
P1	Planning	April 2021
T	Tender	April 2021
P	Planning	April 2021

REV.	AMENDMENT	DATE
------	-----------	------



THOMAS
FORD
& PARTNERS
CHARTERED
ARCHITECTS
SURVEYORS

177 KIRKDALE
SYDENHAM • LONDON • SE26 4QH
TEL 020 8659 3250 • FAX 020 8659 3146
EMAIL tfp@thomasford.co.uk

PROJECT
HILLINGDON
CRANFORD PARK

TITLE
TYPICAL SECONDARY GLAZING
AND
WALL THERMAL UPGRADING DETAILS

DRAWN	DATE	SCALES	CHECKED
CK	Feb 20	1:5/1:20@A1	
PROJECT REF.	DRG. No.	REV	
535401	DET-114	P2	