




DO NOT SCALE DRAWINGS. THE CONTRACTOR IS RESPONSIBLE FOR CHECKING DIMENSIONS & ANY DISCREPANCY IS TO BE REFERRED TO THE ARCHITECT.

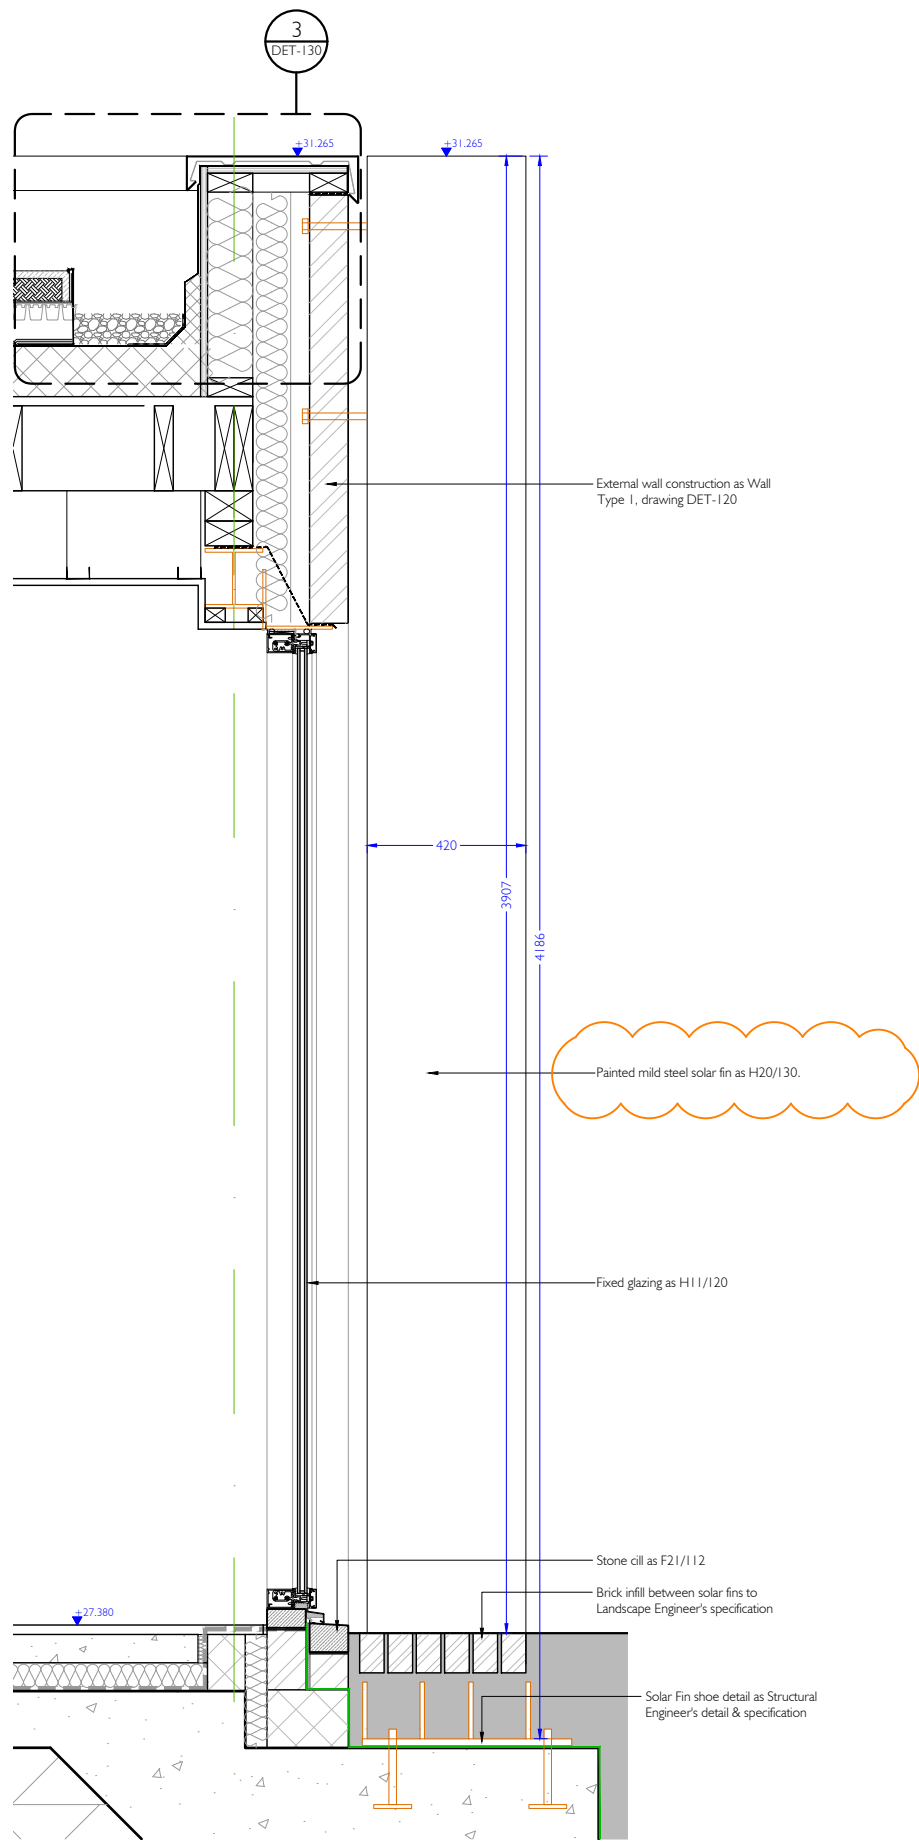

**A** SOLAR FIN - SECTION AS PROPOSED

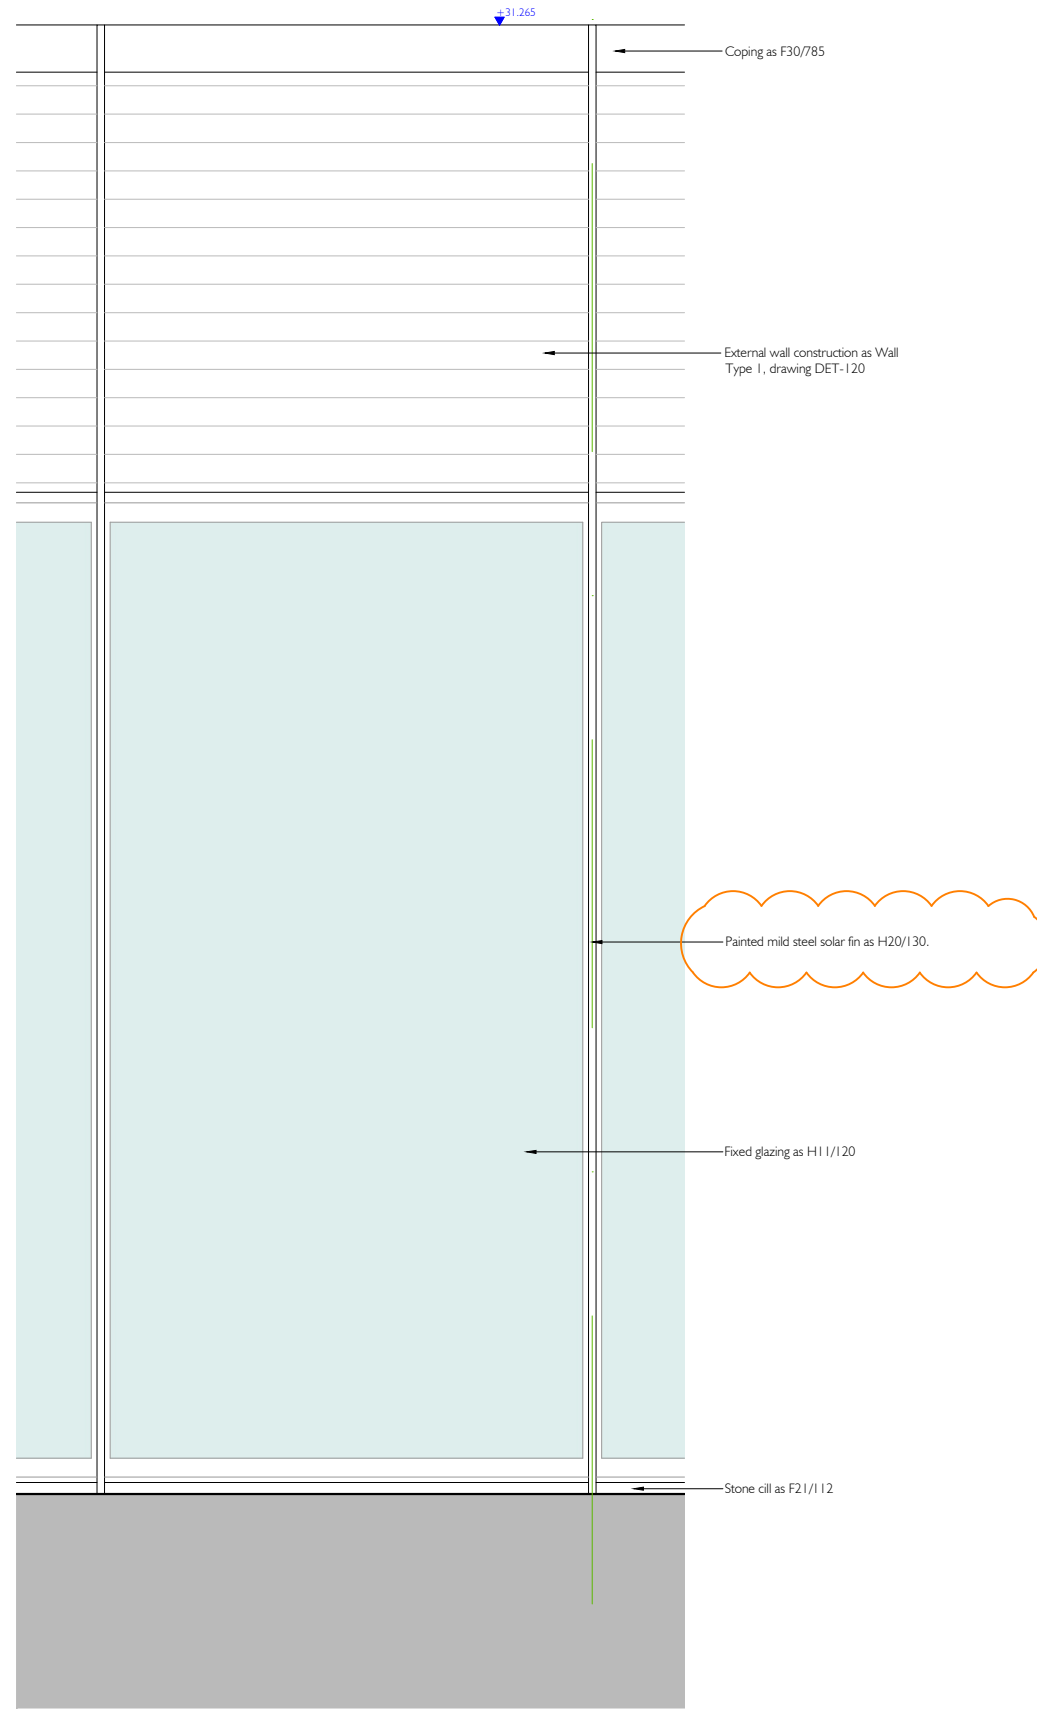

**B** SOLAR FIN - ELEVATION AS PROPOSED

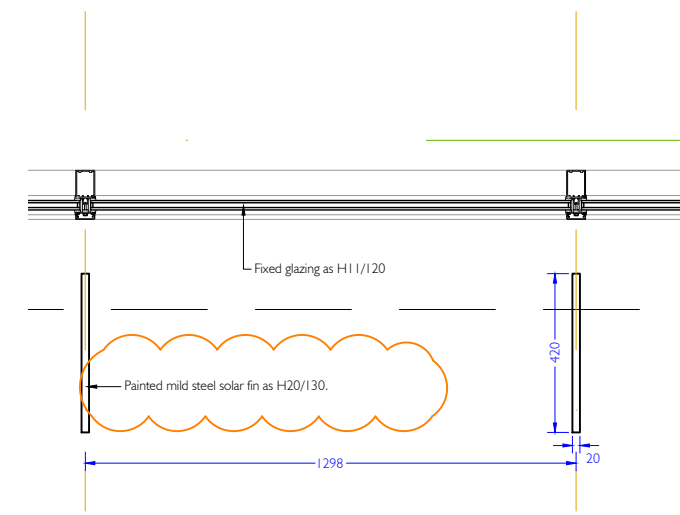

**C** SOLAR FIN - PLAN AS PROPOSED



CONTRACT		
-	Contract	22.04.2022
T	Tender	Apr 2021
PI	Preliminary	Apr 2021
REV.	AMENDMENT	DATE



**THOMAS FORD & PARTNERS**  
**CHARTERED ARCHITECTS SURVEYORS**

177 KIRKDALE  
 SYDENHAM • LONDON • SE26 4QH  
 TEL 020 8659 3250 • FAX 020 8659 3146  
 EMAIL [tfj@thomasford.co.uk](mailto:tfj@thomasford.co.uk)

PROJECT			
HILINGDON CRANFORD PARK			
TITLE			
SOLAR FIN DETAIL AS PROPOSED			
DRAWN	DATE	SCALE	CHECKED
Sed	Apr 21	1:10@A1	
PROJECT REF		DRG. No	REV
535401		DET-135	-