




DO NOT SCALE DRAWINGS. THE CONTRACTOR IS RESPONSIBLE FOR CHECKING DIMENSIONS & ANY DISCREPANCY IS TO BE REFERRED TO THE ARCHITECT.

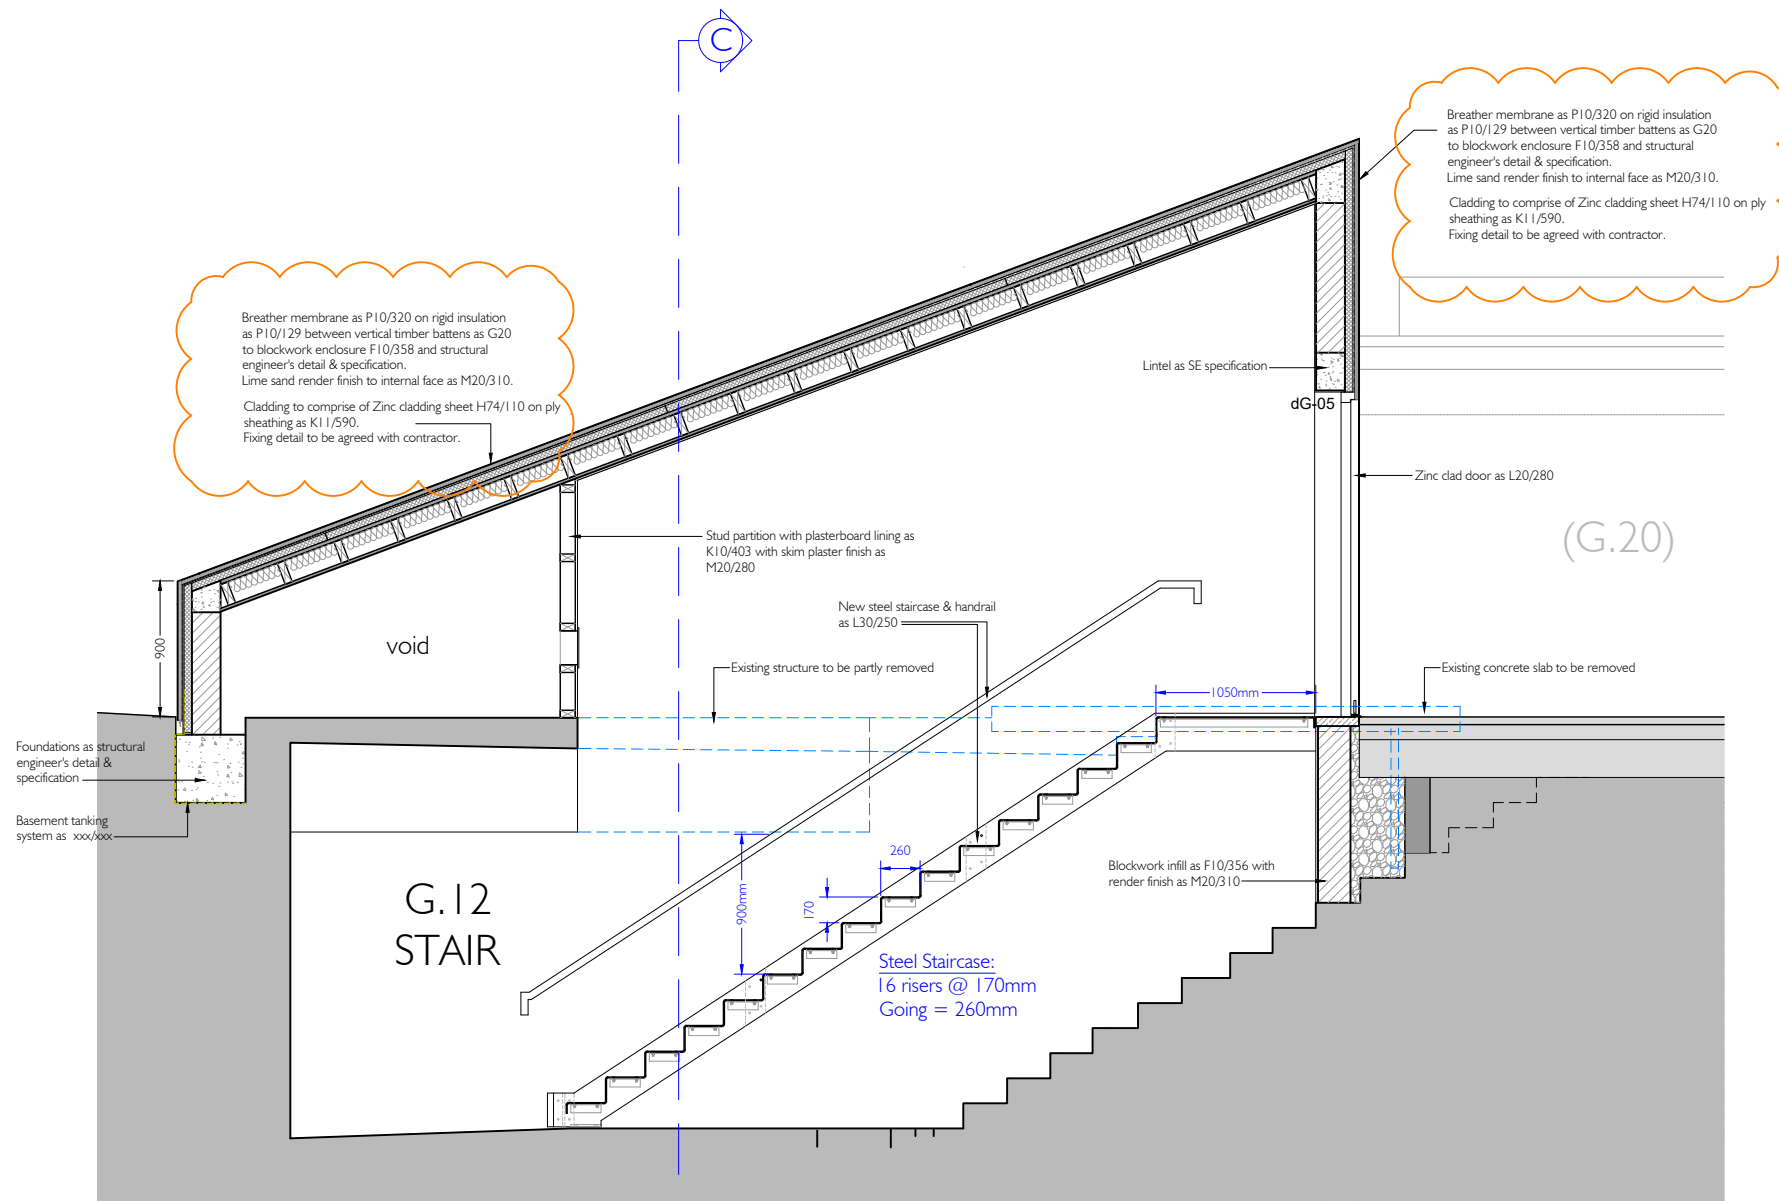

A ESCAPE STAIR
PROPOSED SECTION A-A

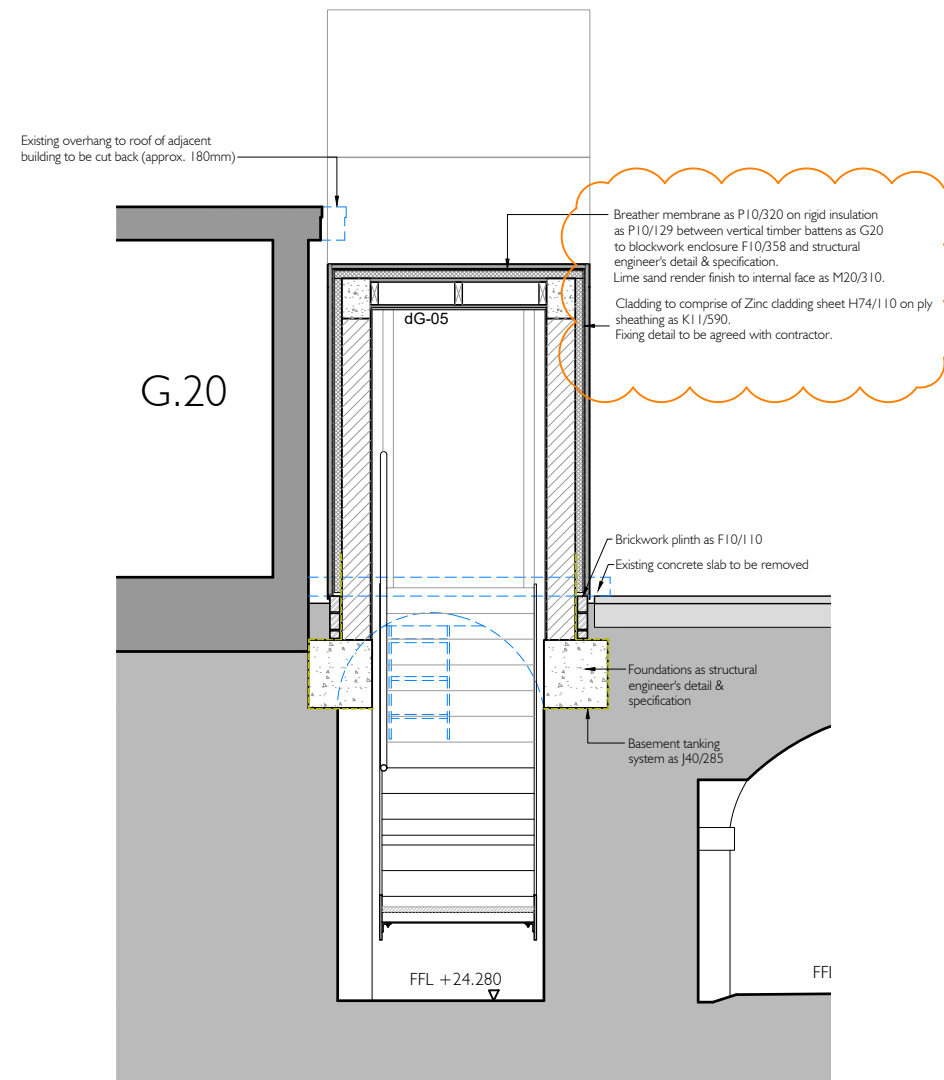

B ESCAPE STAIR
PROPOSED SECTION B-B

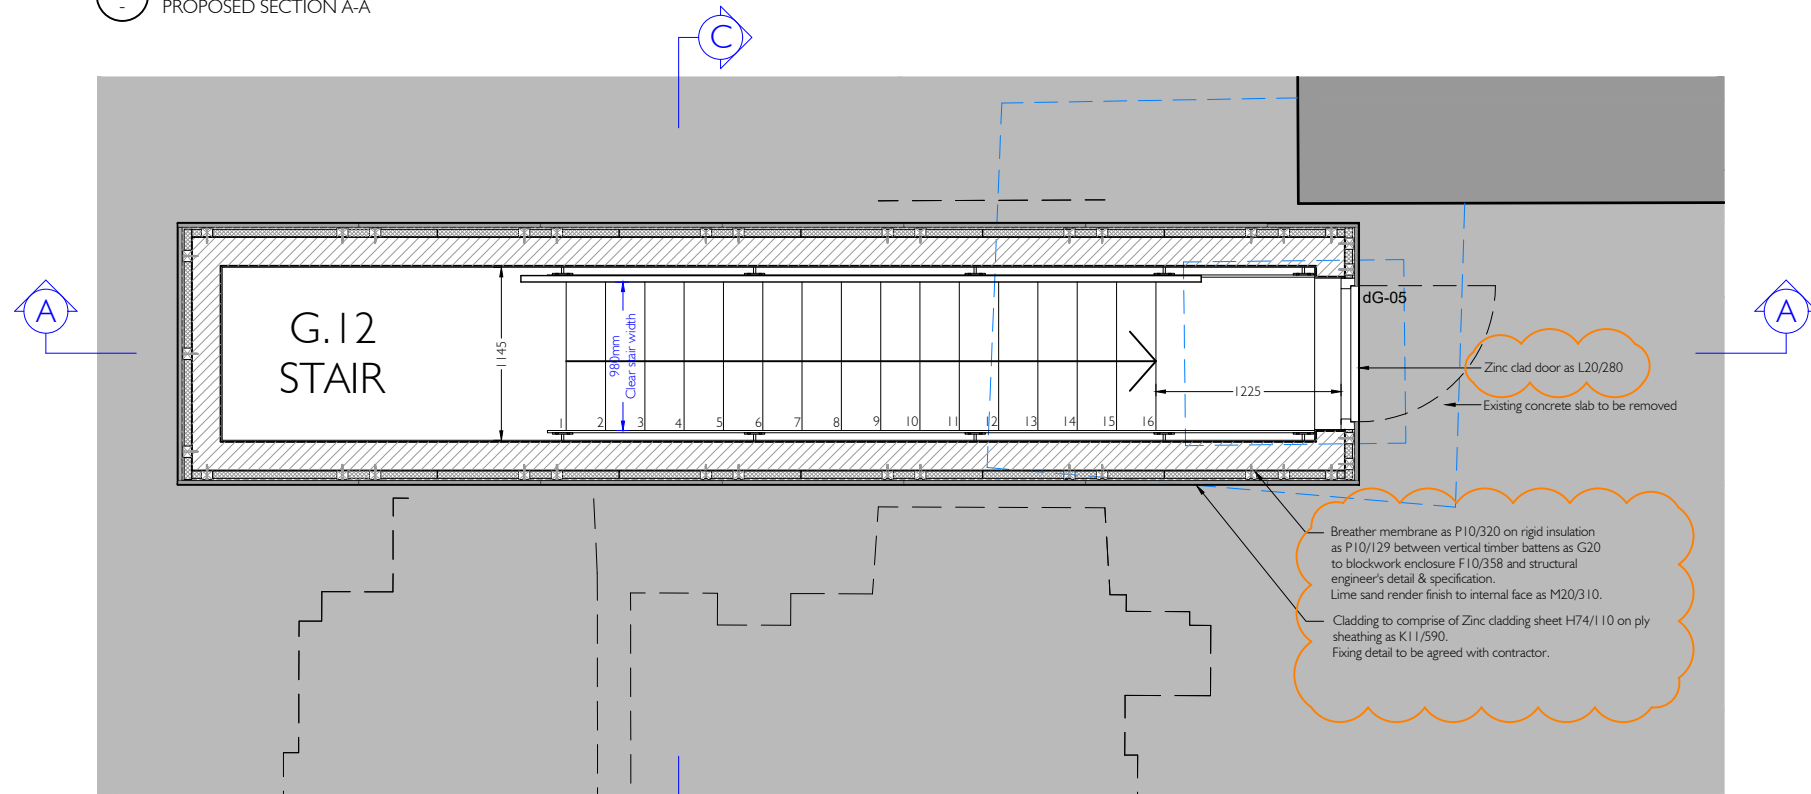

I ESCAPE STAIR
PROPOSED PLAN

CONTRACT		
-	Contract	22.04.2022
TI	Tender	March 2021
T	Tender	Feb 2021
P	Building Control	Jan 2021
P1	Preliminary	Jan 2021
REV.	AMENDMENT	DATE



THOMAS FORD & PARTNERS
CHARTERED ARCHITECTS SURVEYORS

177 KIRKDALE
SYDENHAM • LONDON • SE26 4QH
TEL 020 8659 3250 • FAX 020 8659 3146
EMAIL tfp@thomasford.co.uk

PROJECT			
HILINGDON CRANFORD PARK			
TITLE			
EXTERNAL ESCAPE STAIRWELL SETOUT AS PROPOSED			
DRAWN	DATE	SCALE	CHECKED
Sed	Jan 21	1:25@A1	
PROJECT REF.	DRG. No.	REV.	
535401	DET-141	-	

