




DO NOT SCALE DRAWINGS. THE CONTRACTOR IS RESPONSIBLE FOR CHECKING DIMENSIONS & ANY DISCREPANCY IS TO BE REFERRED TO THE ARCHITECT.

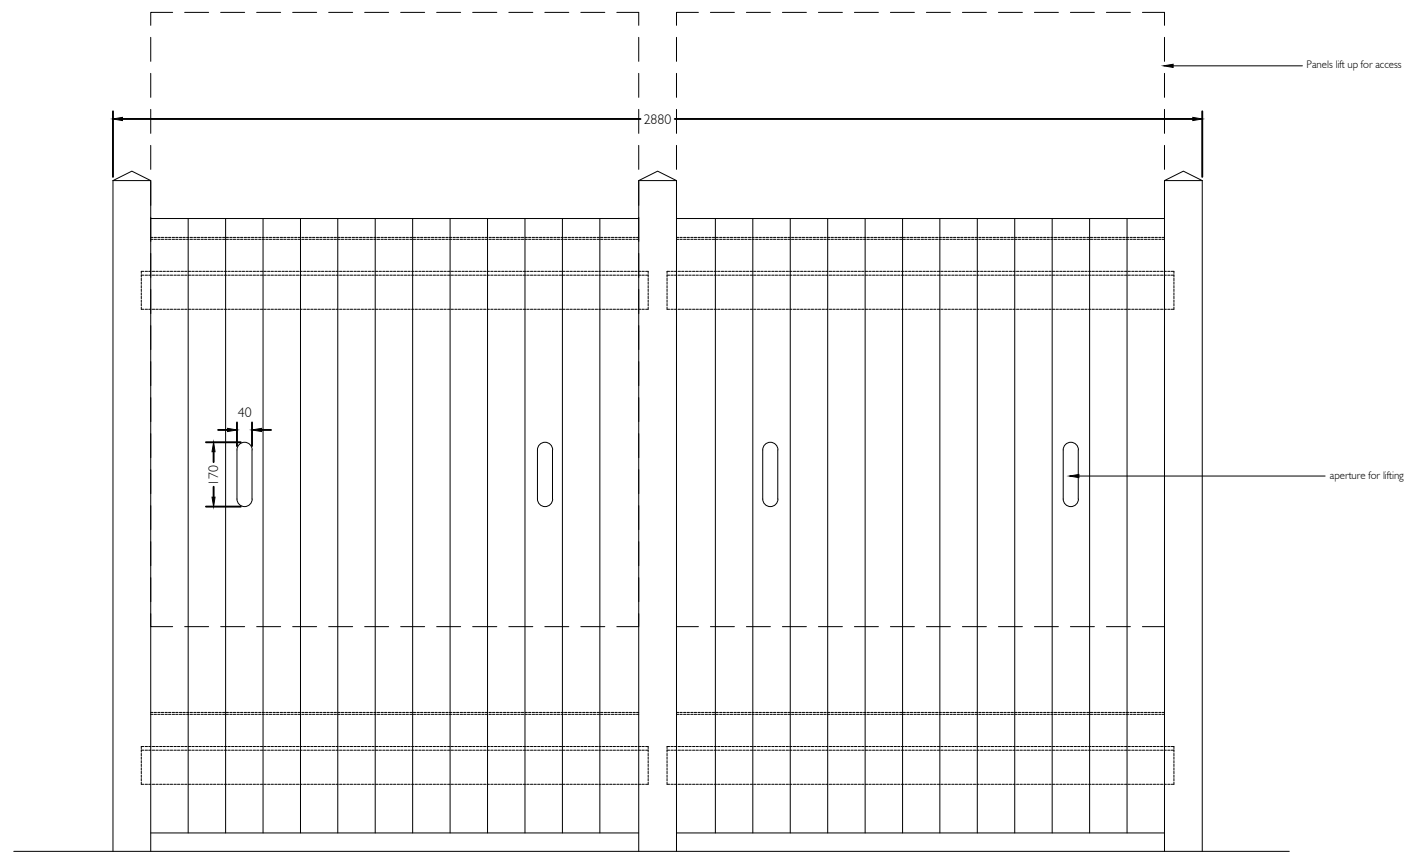


**A** ASHP ENCLOSURE  
INTERNAL ELEVATION

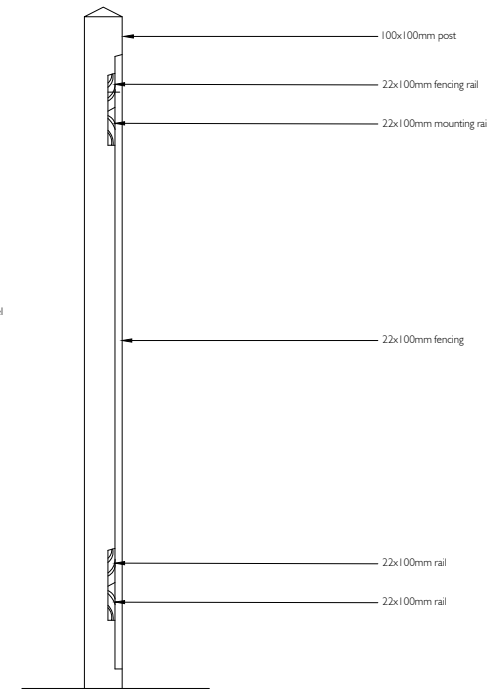


**B** ASHP ENCLOSURE  
TYPICAL SECTION

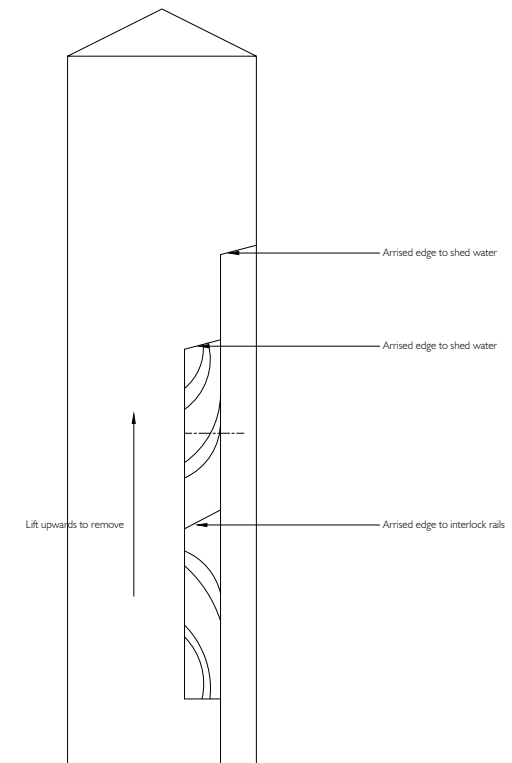

**C** FENCE MOUNTING DETAIL

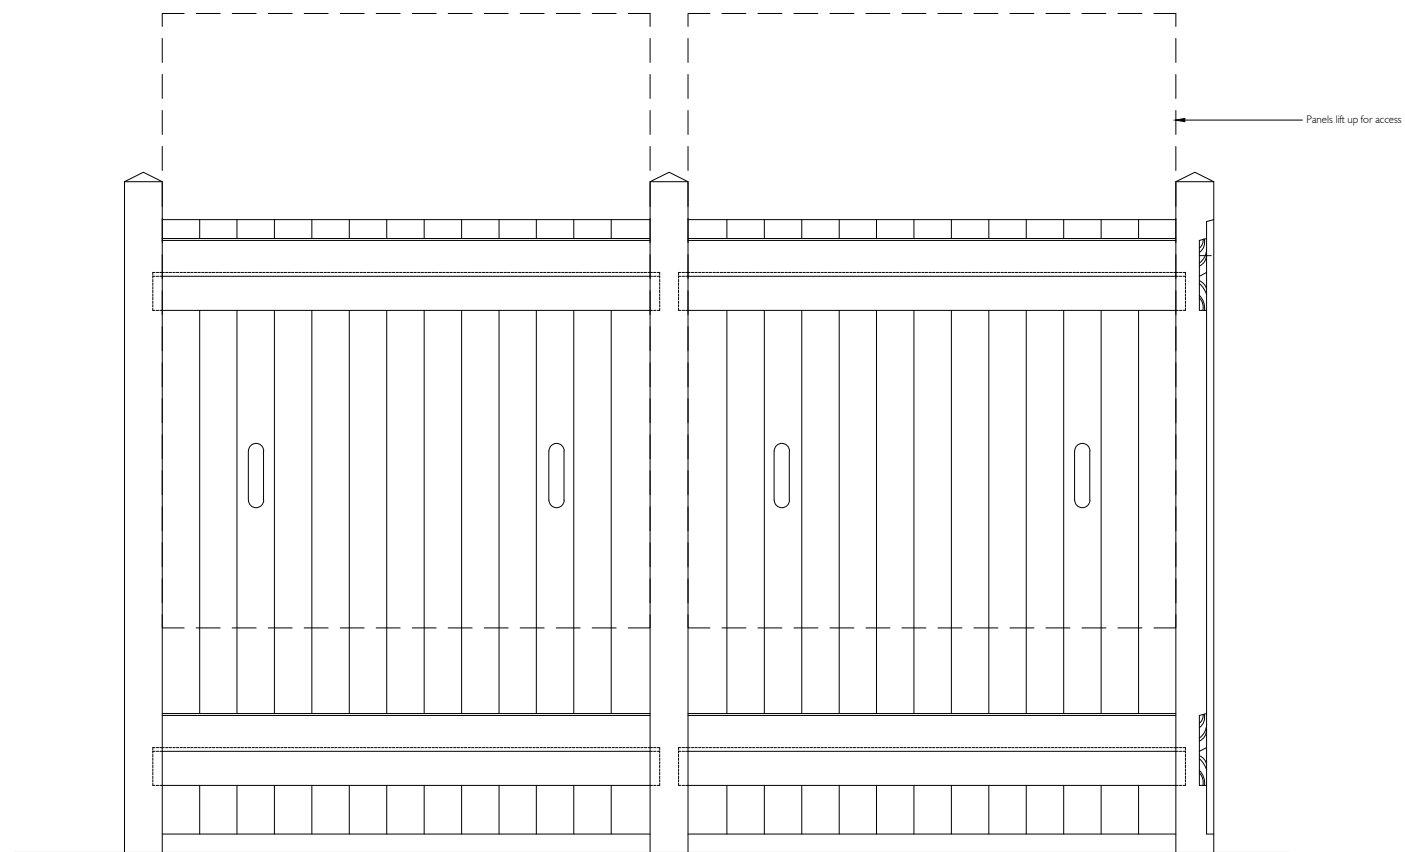


**D** ASHP ENCLOSURE  
EXTERNAL ELEVATION

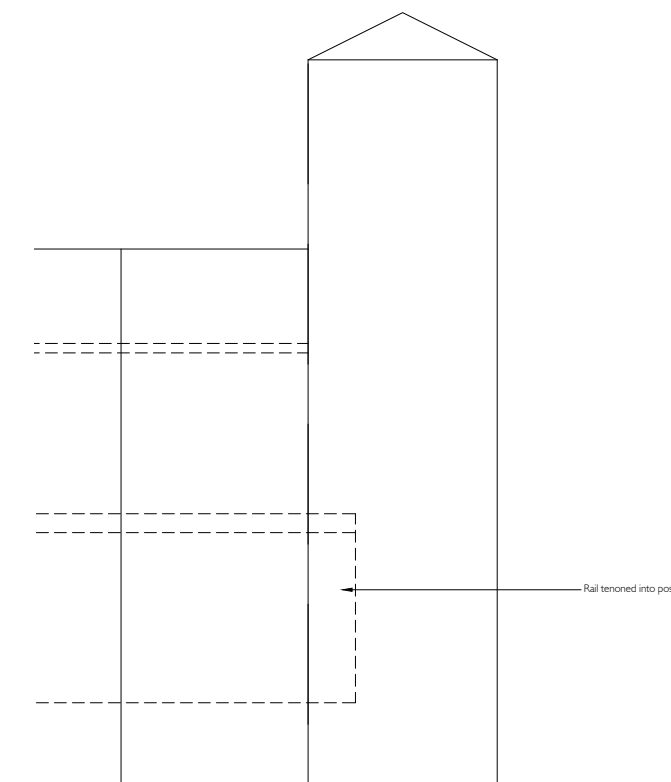

**E** RAIL MOUNTING DETAIL

SOLID TIMBER FENCE AND FRAME AS L20/216

DIMENSIONS INDICATIVE ONLY. FOR PRICING PURPOSES ALL OPENINGS TO BE MEASURED ON SITE PRIOR TO MANUFACTURE

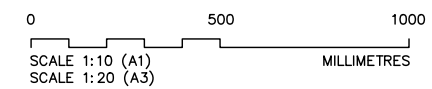

CONTRACT

-	Contract	03.05.2022
D	Draft	22.04.2022
T	Tender	Mar 2021

REV.	AMENDMENT	DATE



**THOMAS FORD & PARTNERS**  
CHARTERED ARCHITECTS SURVEYORS

177 KIRKDALE  
SYDENHAM • LONDON • SE26 4QH  
TEL 020 8659 3250 • FAX 020 8659 3146  
EMAIL tjp@thomasford.co.uk

PROJECT  
HILINGDON  
CRANFORD PARK

TITLE  
ASHP ENCLOSURE  
ELEVATIONS & PLAN  
AS PROPOSED

DRAWN	DATE	SCALE	CHECKED
CK	Feb 20	1:10/1:5@A1	
PROJECT REF.	DRG. No.	REV.	
535401	DET-149	-	