


NOTES

- ALL DIMENSIONS ARE IN MILLIMETRES.
- THIS DRAWING IS TO BE READ IN CONJUNCTION WITH ALL STRUCTURAL ENGINEERS DRAWINGS, SPECIFICATIONS AND SCHEDULES, AND ANY OTHER CONSULTANT'S DOCUMENTATION AND REPORTS.
- ANY DISCRENCES OR INCONSISTENCIES IN THE INFORMATION SHOWN HEREIN SHOULD BE ADDRESSED DIRECTLY TO THE ARCHITECT FOR CLARIFICATION AND CONFIRMATION OF INSTRUCTION.
- DO NOT SCALE FROM THIS DRAWING (DRAWINGS MAY BE SCALED FOR LOCAL AUTHORITY AND PLANNING PURPOSES ONLY - ALL DIMENSIONS TO BE CHECKED ON SITE).

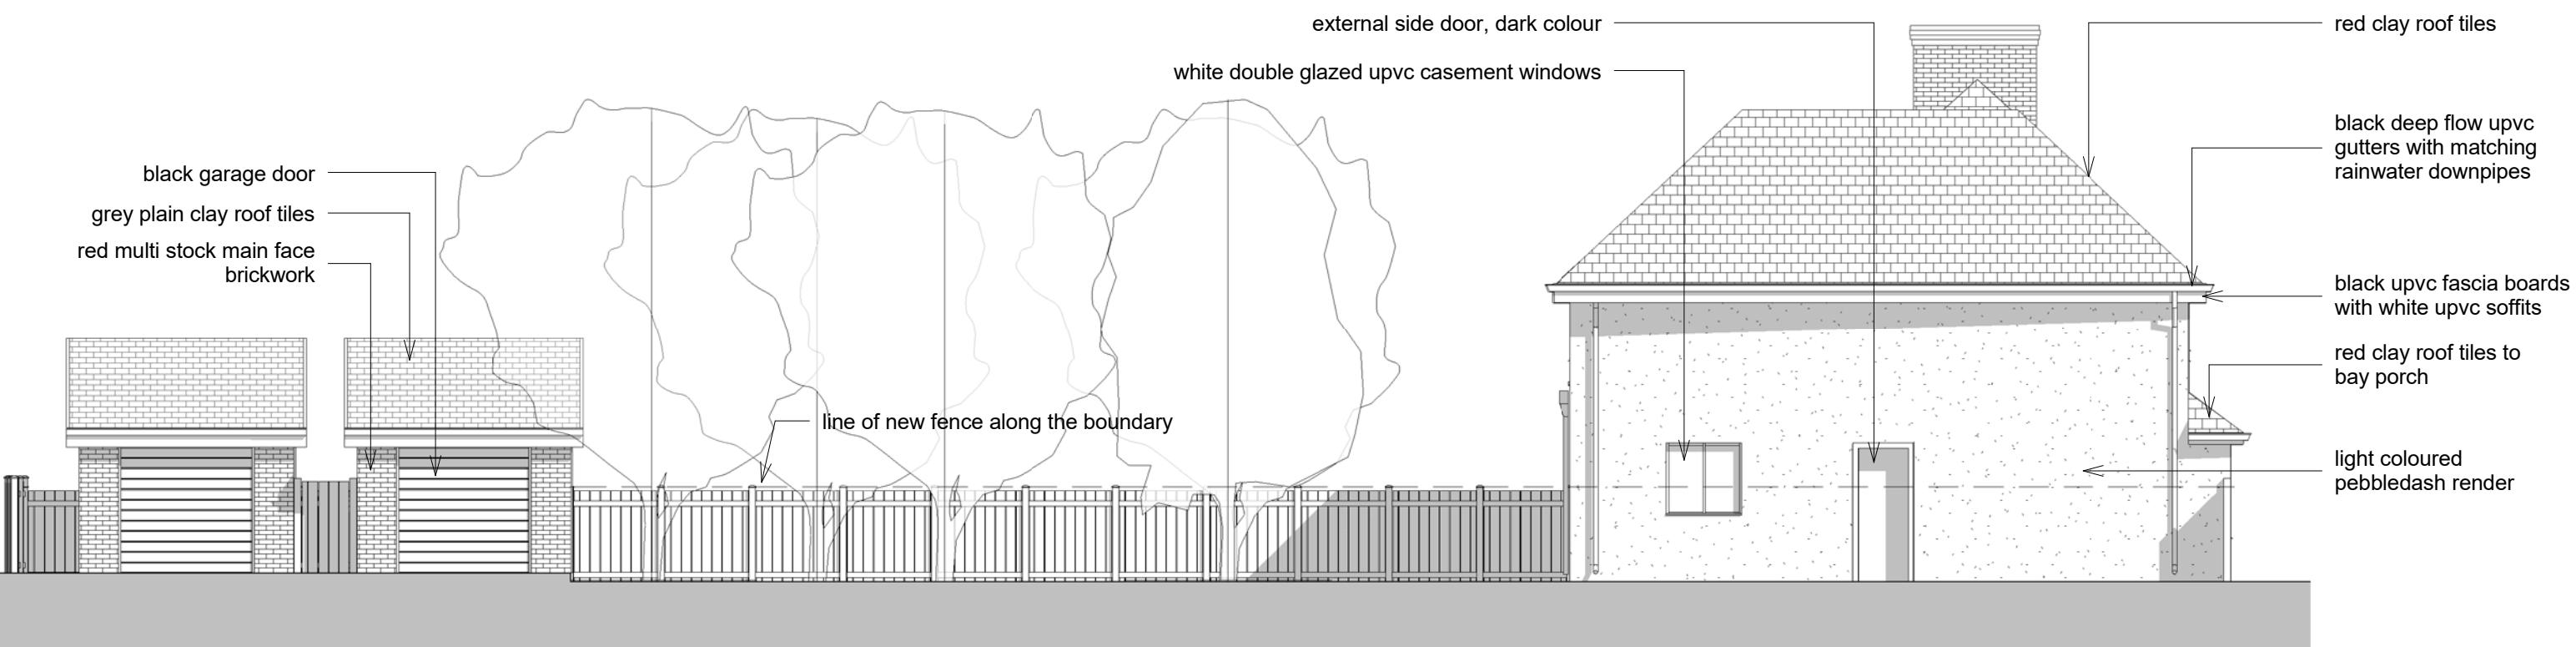

new house side elevation along Gilbert Road

Rev Description Date

**Barralis Ltd**

barralisltd@gmail.com 07981958752

client: Mr & Mrs Rob Owen

project: Drakes Cottage, Harefield, UB9 6ND

drawing: proposed elevation sheet 3 of 3

date: 21/01/2025  
scale: 1 : 100

planning

0 1 2 3 5  
scale 1:100 at A3

project number	drawing number	revision
001/24	P203	