


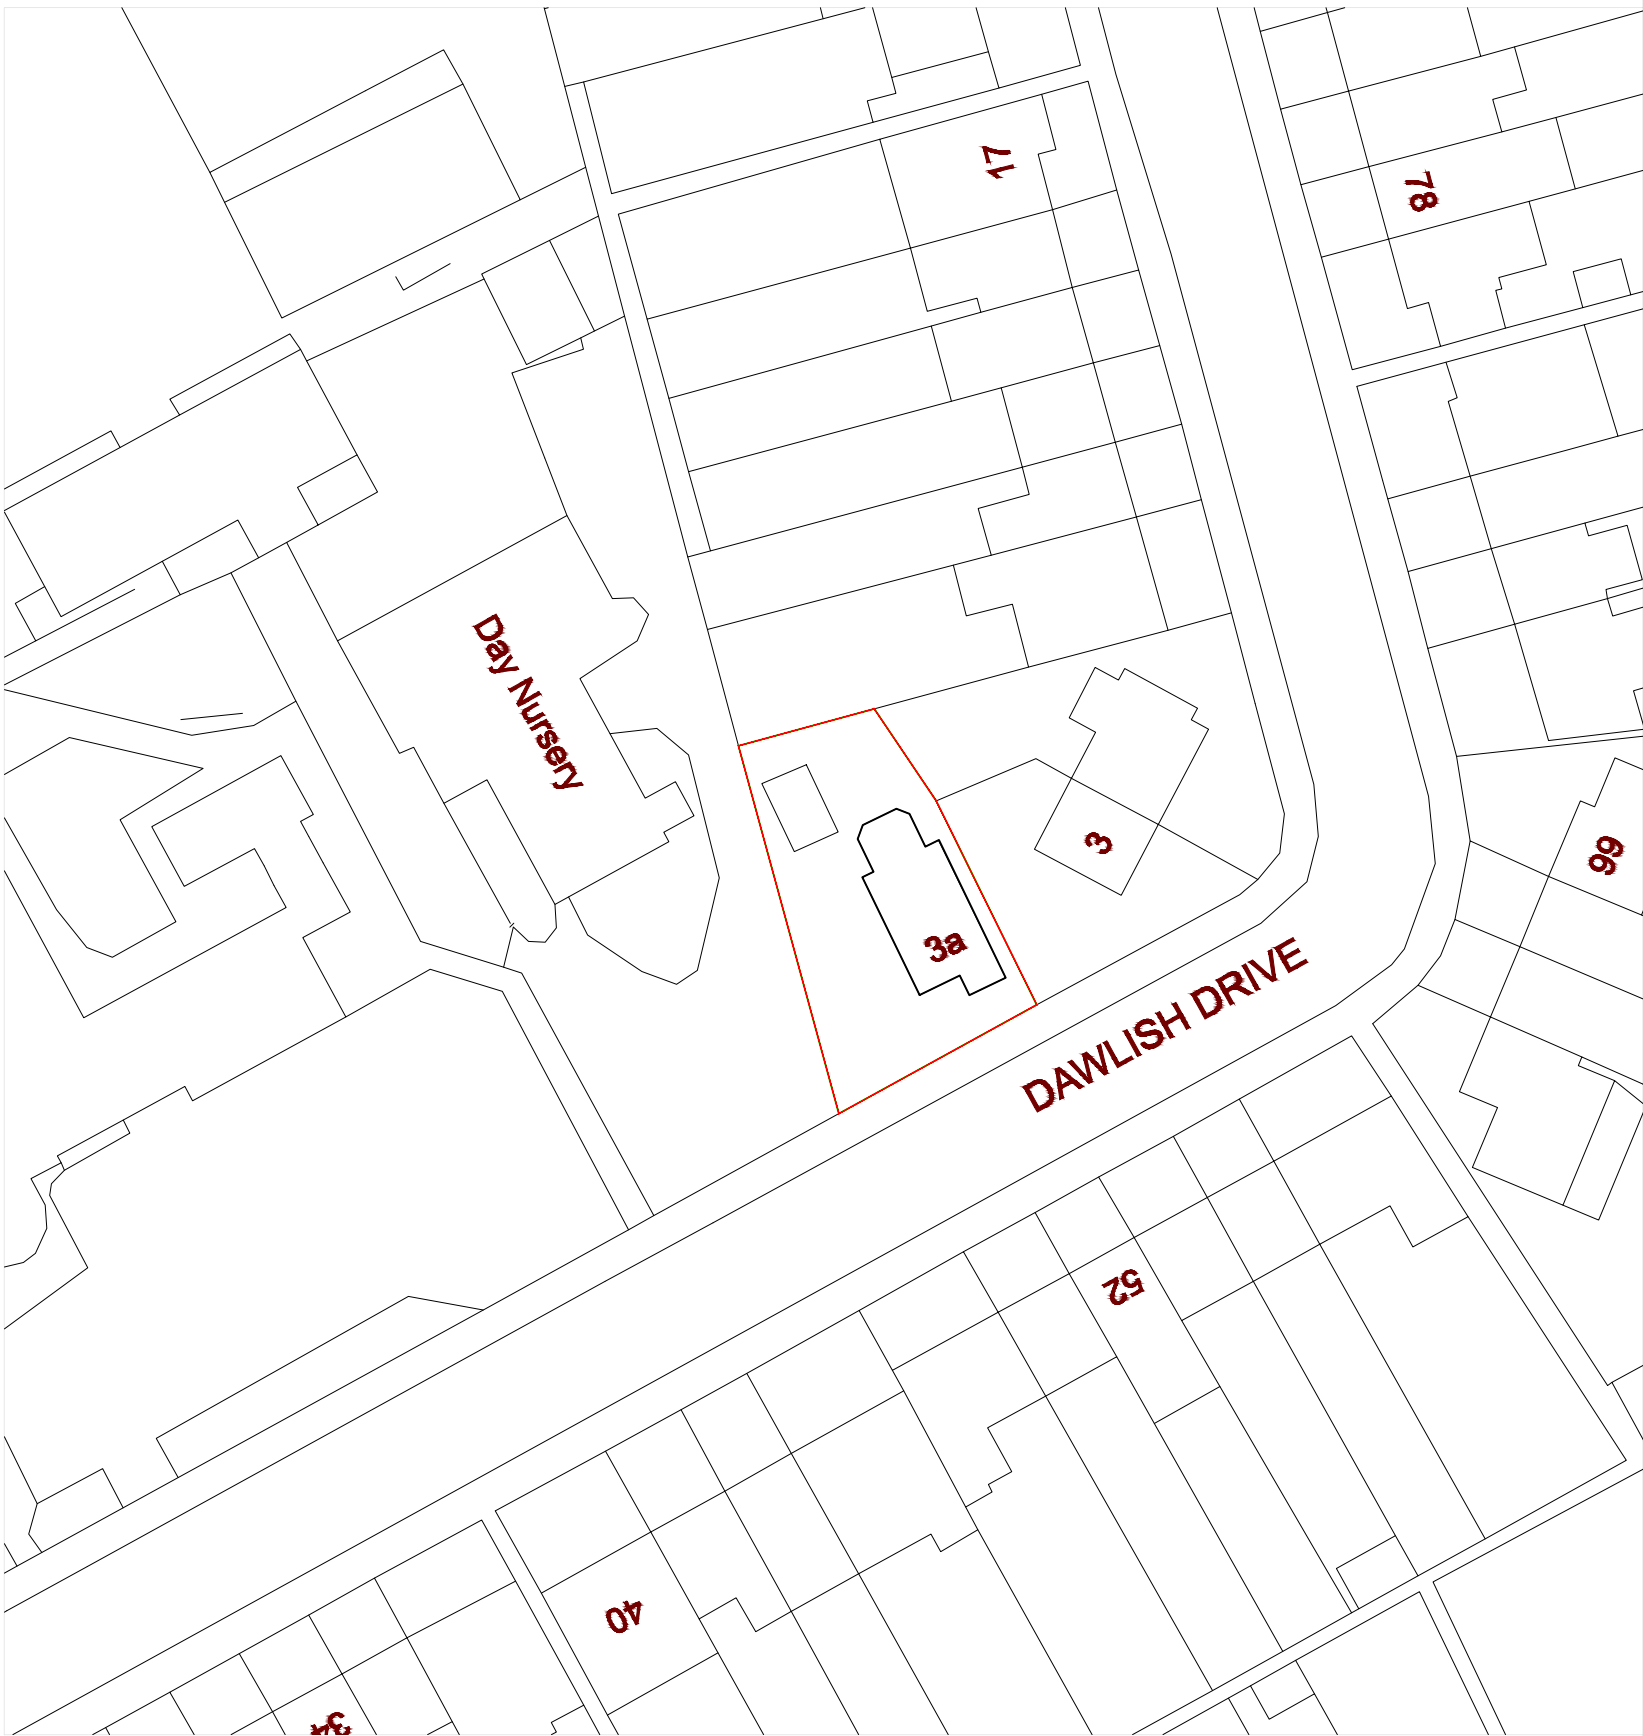

Scale (1:1250)



Scale (1:500)

Firm Name and Address

BiDS Planning Consultants
34 Chilwell Gardens
Watford
WD19 6NA

Project Name and Address

3A Dawlish Drive
Ruislip
HA4 9SF

Project
3ADD-HA4-9SF

Date
MAY2021

Scale
AS SHOWN

Paper
A3

Sheet

09

Rev.