



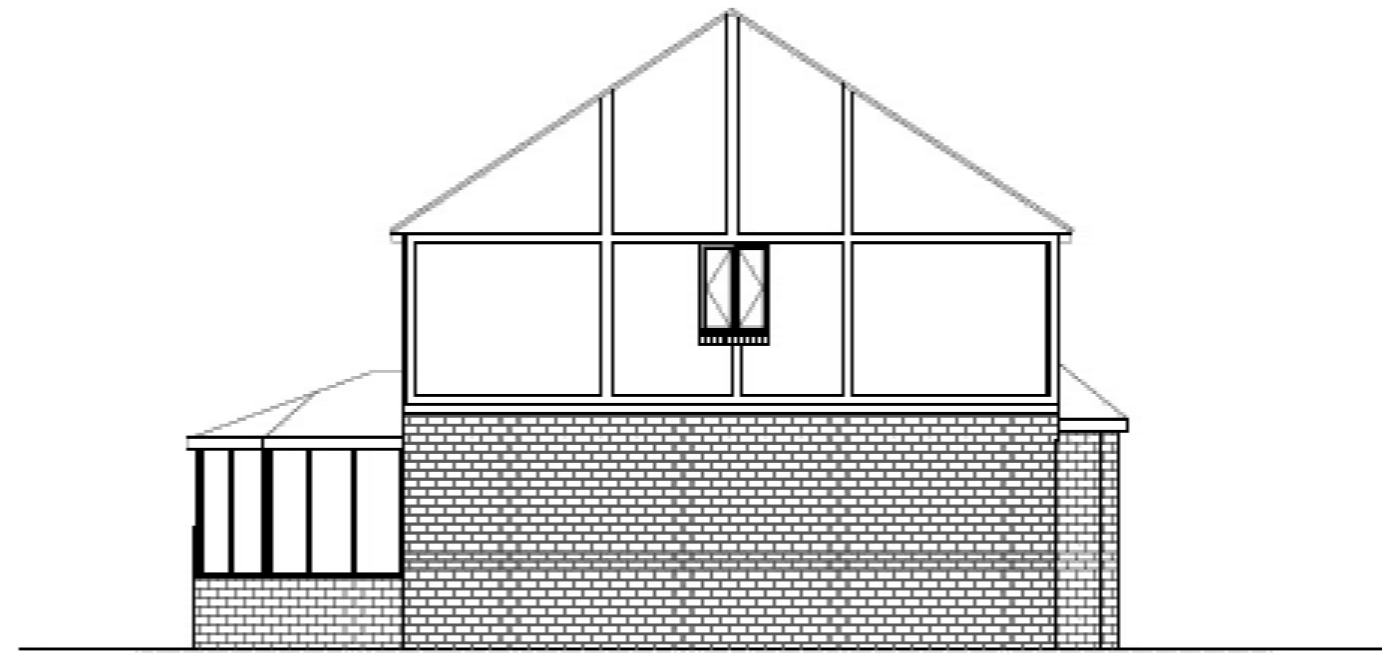


Existing side elevation (A)

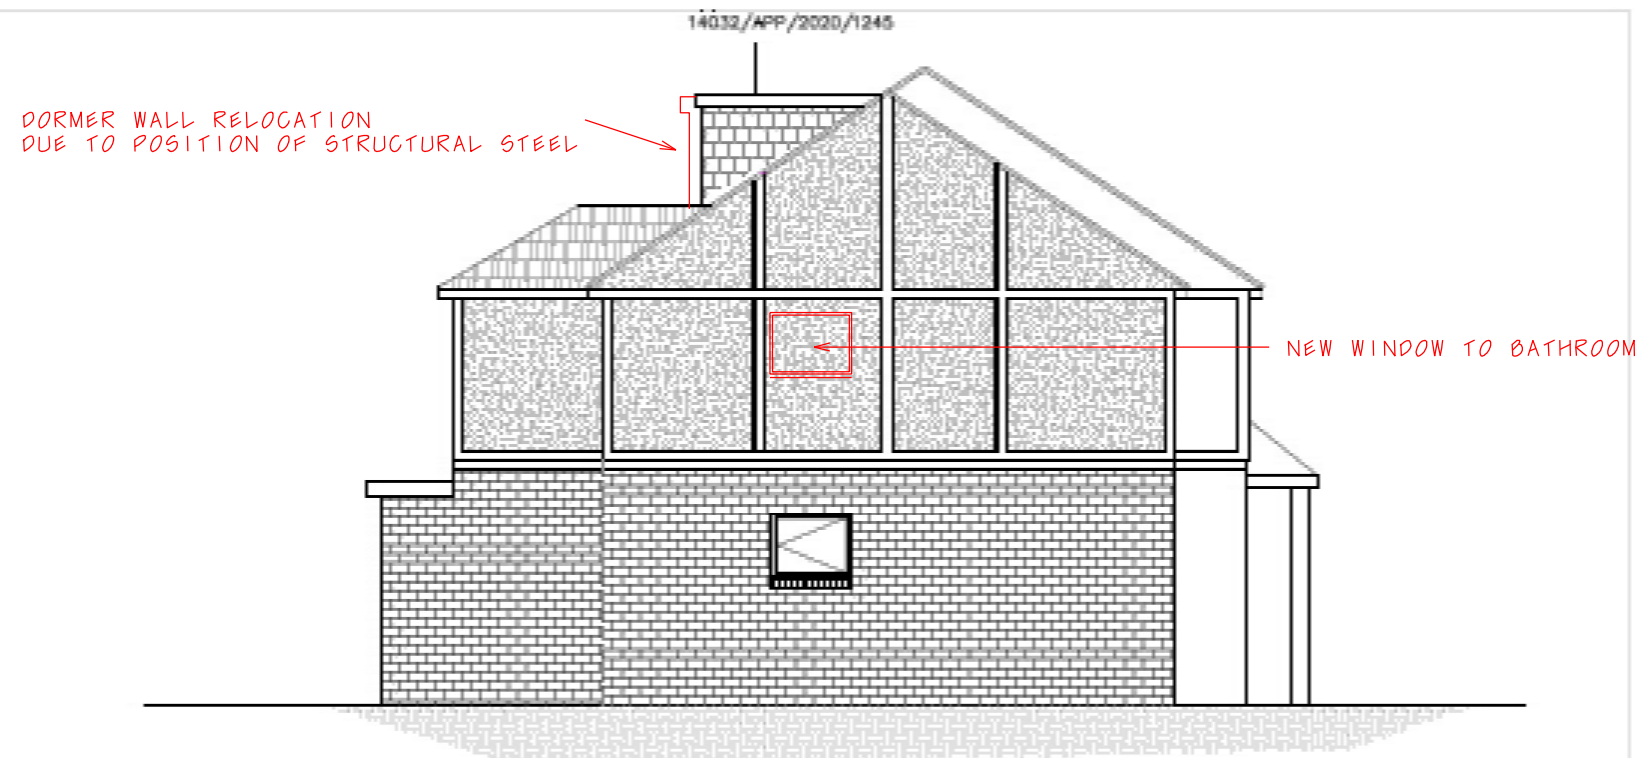

Proposed side elevation (A)

REV A JAN 2023 NEW FIRST FLOOR BATHROOM WINDOW
POSITION OF DORMER REAR WALL SHOWN

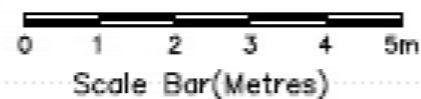

Firm Name and Address
BIDS Planning Consultants
34 Chilwell Gardens
Watford
WD19 6NA

Project Name and Address
3A Dawlish Drive
Ruislip
HA4 9SF

Project
3ADD-HA4-9SF
Date
MAY2021
Scale
1:100
Paper
A3

Sheet
02
Rev.
REV A