


Existing Front Elevation

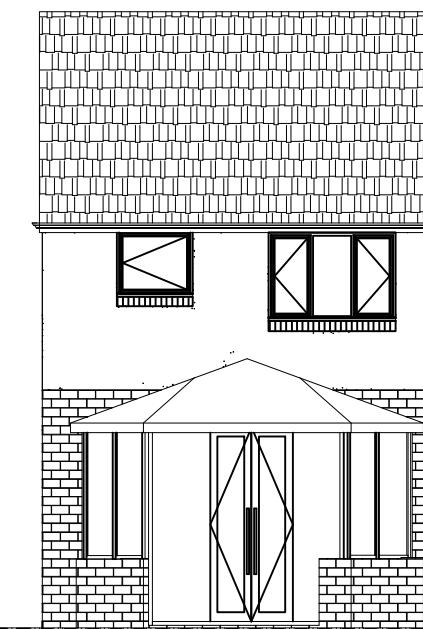

Existing Rear elevation



Proposed Front Elevation



Proposed Rear elevation





Firm Name and Address
Mohammad Hashim
3A Dawlish Drive
Ruislip
HA4 9SF

Project Name and Address
3A Dawlish Drive
Ruislip
HA4 9SF

Project
3ADD-HA4-9SF
Date
MAY2023
Scale
1:100
Paper
A3

Sheet
01
Rev.
A

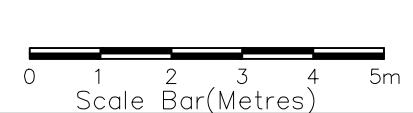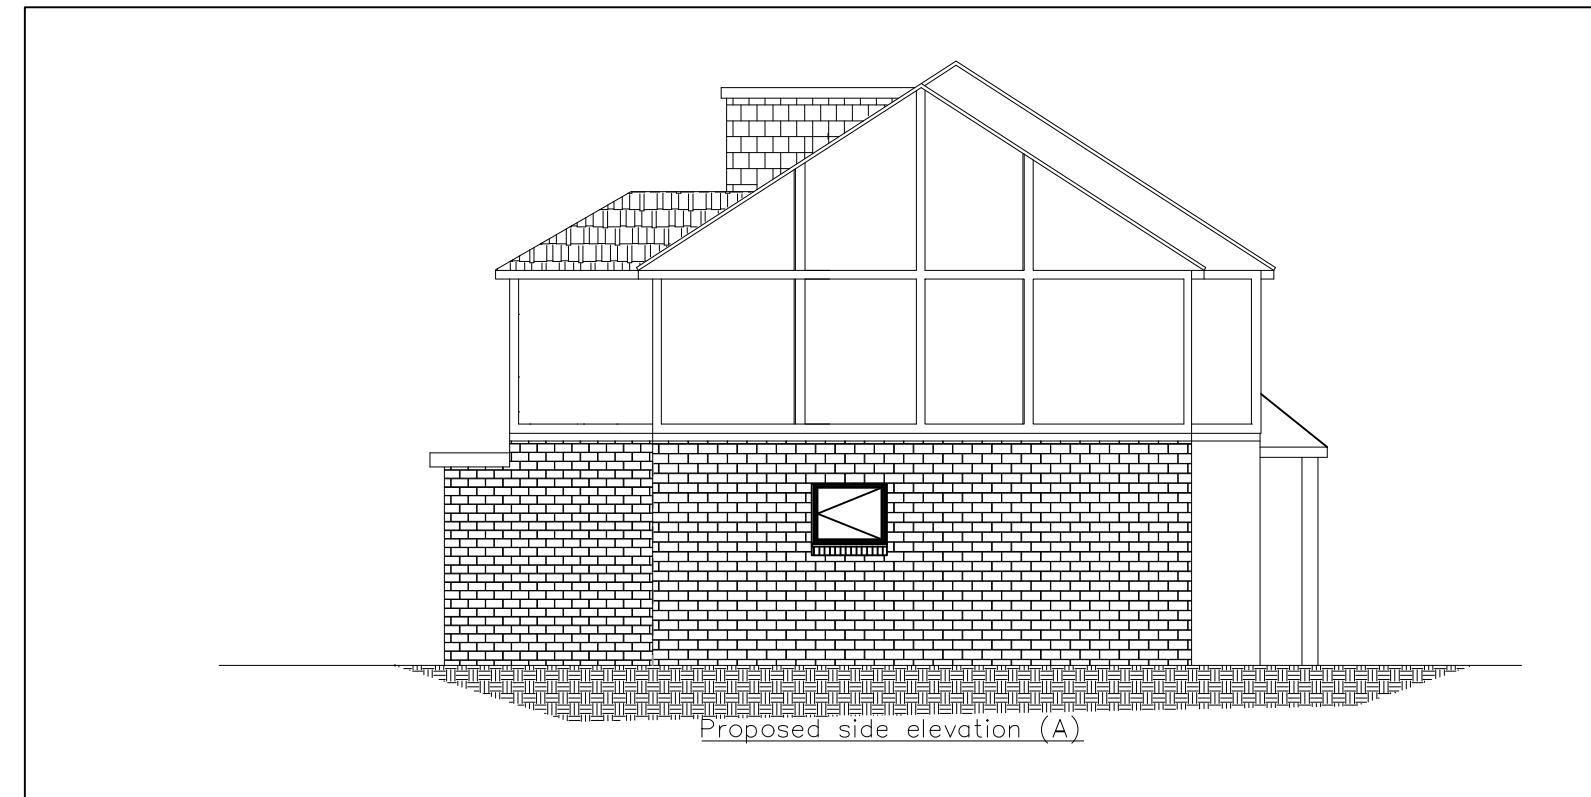

Firm Name and Address

Mohammad Hashim
3A Dawlish Drive
Ruislip
HA4 9SF

Project Name and Address

3A Dawlish Drive
Ruislip
HA4 9SF

Project
3AADD-HA4-9SF

Date
MAY2023

Scale
1:100

Paper
A3

Sheet
02

Rev.
A



Firm Name and Address

Mohammad Hashim
3A Dawlish Drive
Ruislip
HA4 9SF

Project Name and Address

3A Dawlish Drive
Ruislip
HA4 9SF

Project
3ADD-HA4-9SF

Date
MAY2023



Scale
1:100

Paper
A3

Sheet
03

Rev.

A

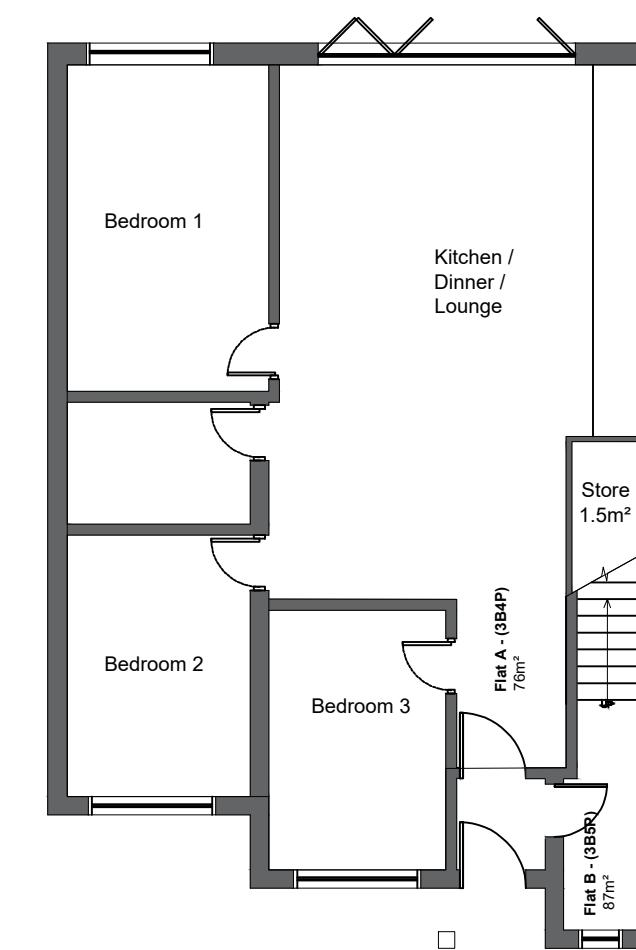
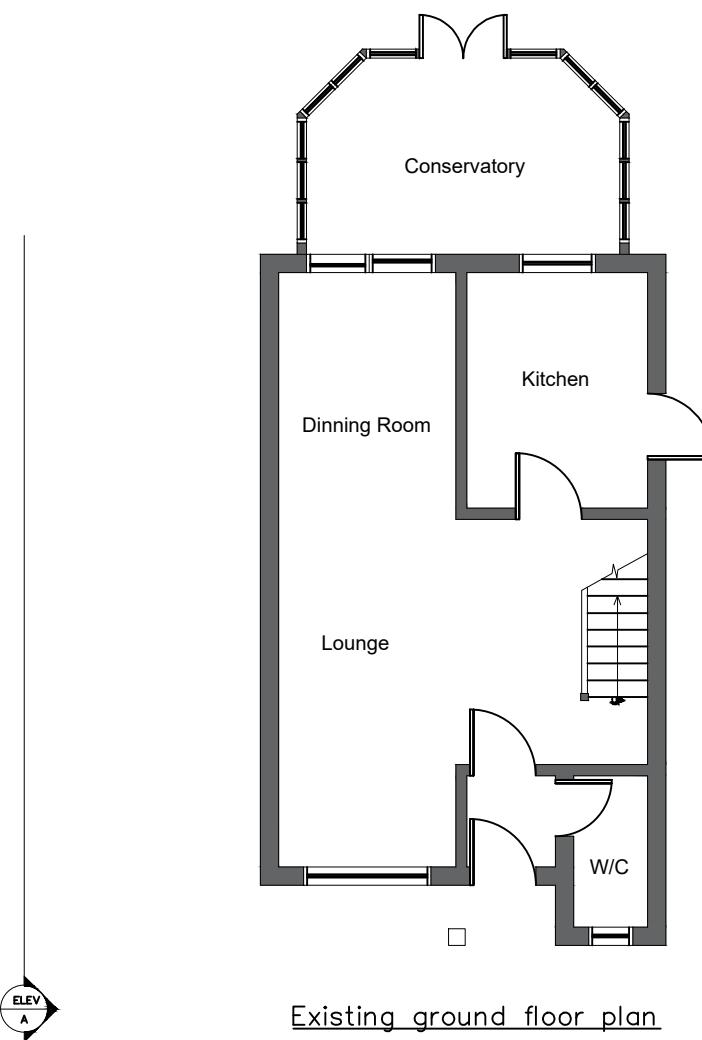


Firm Name and Address
Mohammad Hashim
3A Dawlish Drive
Ruislip
HA4 9SF

Project Name and Address
3A Dawlish Drive
Ruislip
HA4 9SF

Project 3ADD-HA4-9SF
Date MAY2023
Scale 1:100
Paper A3

Sheet 04
Rev. A

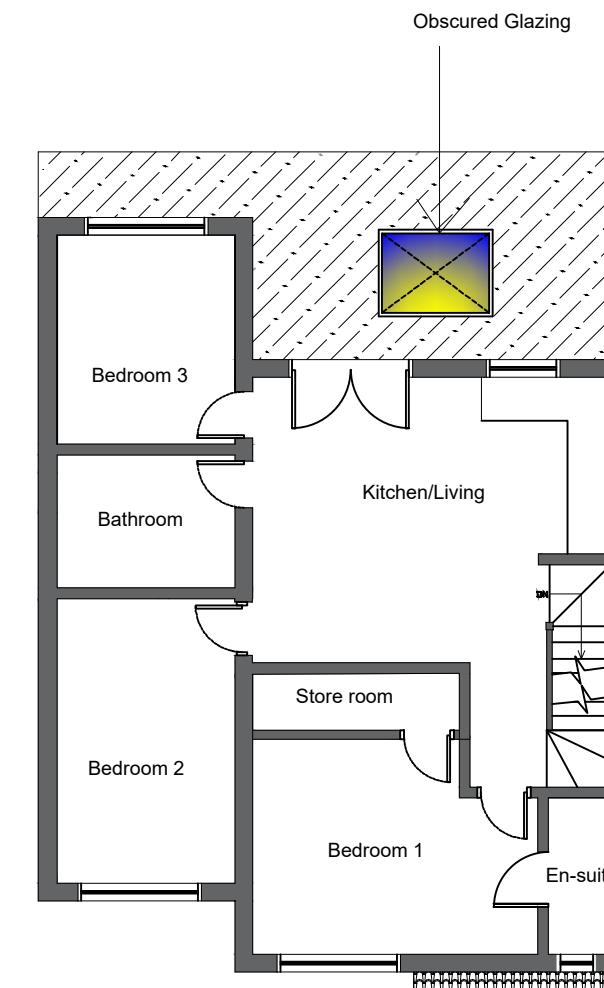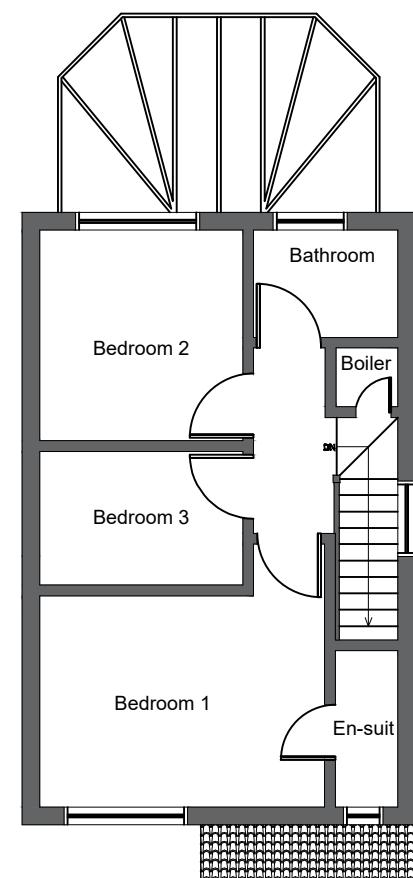


Firm Name and Address
Mohammad Hashim
3A Dawlish Drive
Ruislip
HA4 9SF

Project Name and Address
3A Dawlish Drive
Ruislip
HA4 9SF

Project
3ADD-HA4-9SF
Date
MAY2023
Scale
1:100
Paper
A3




Sheet
05
Rev.
A

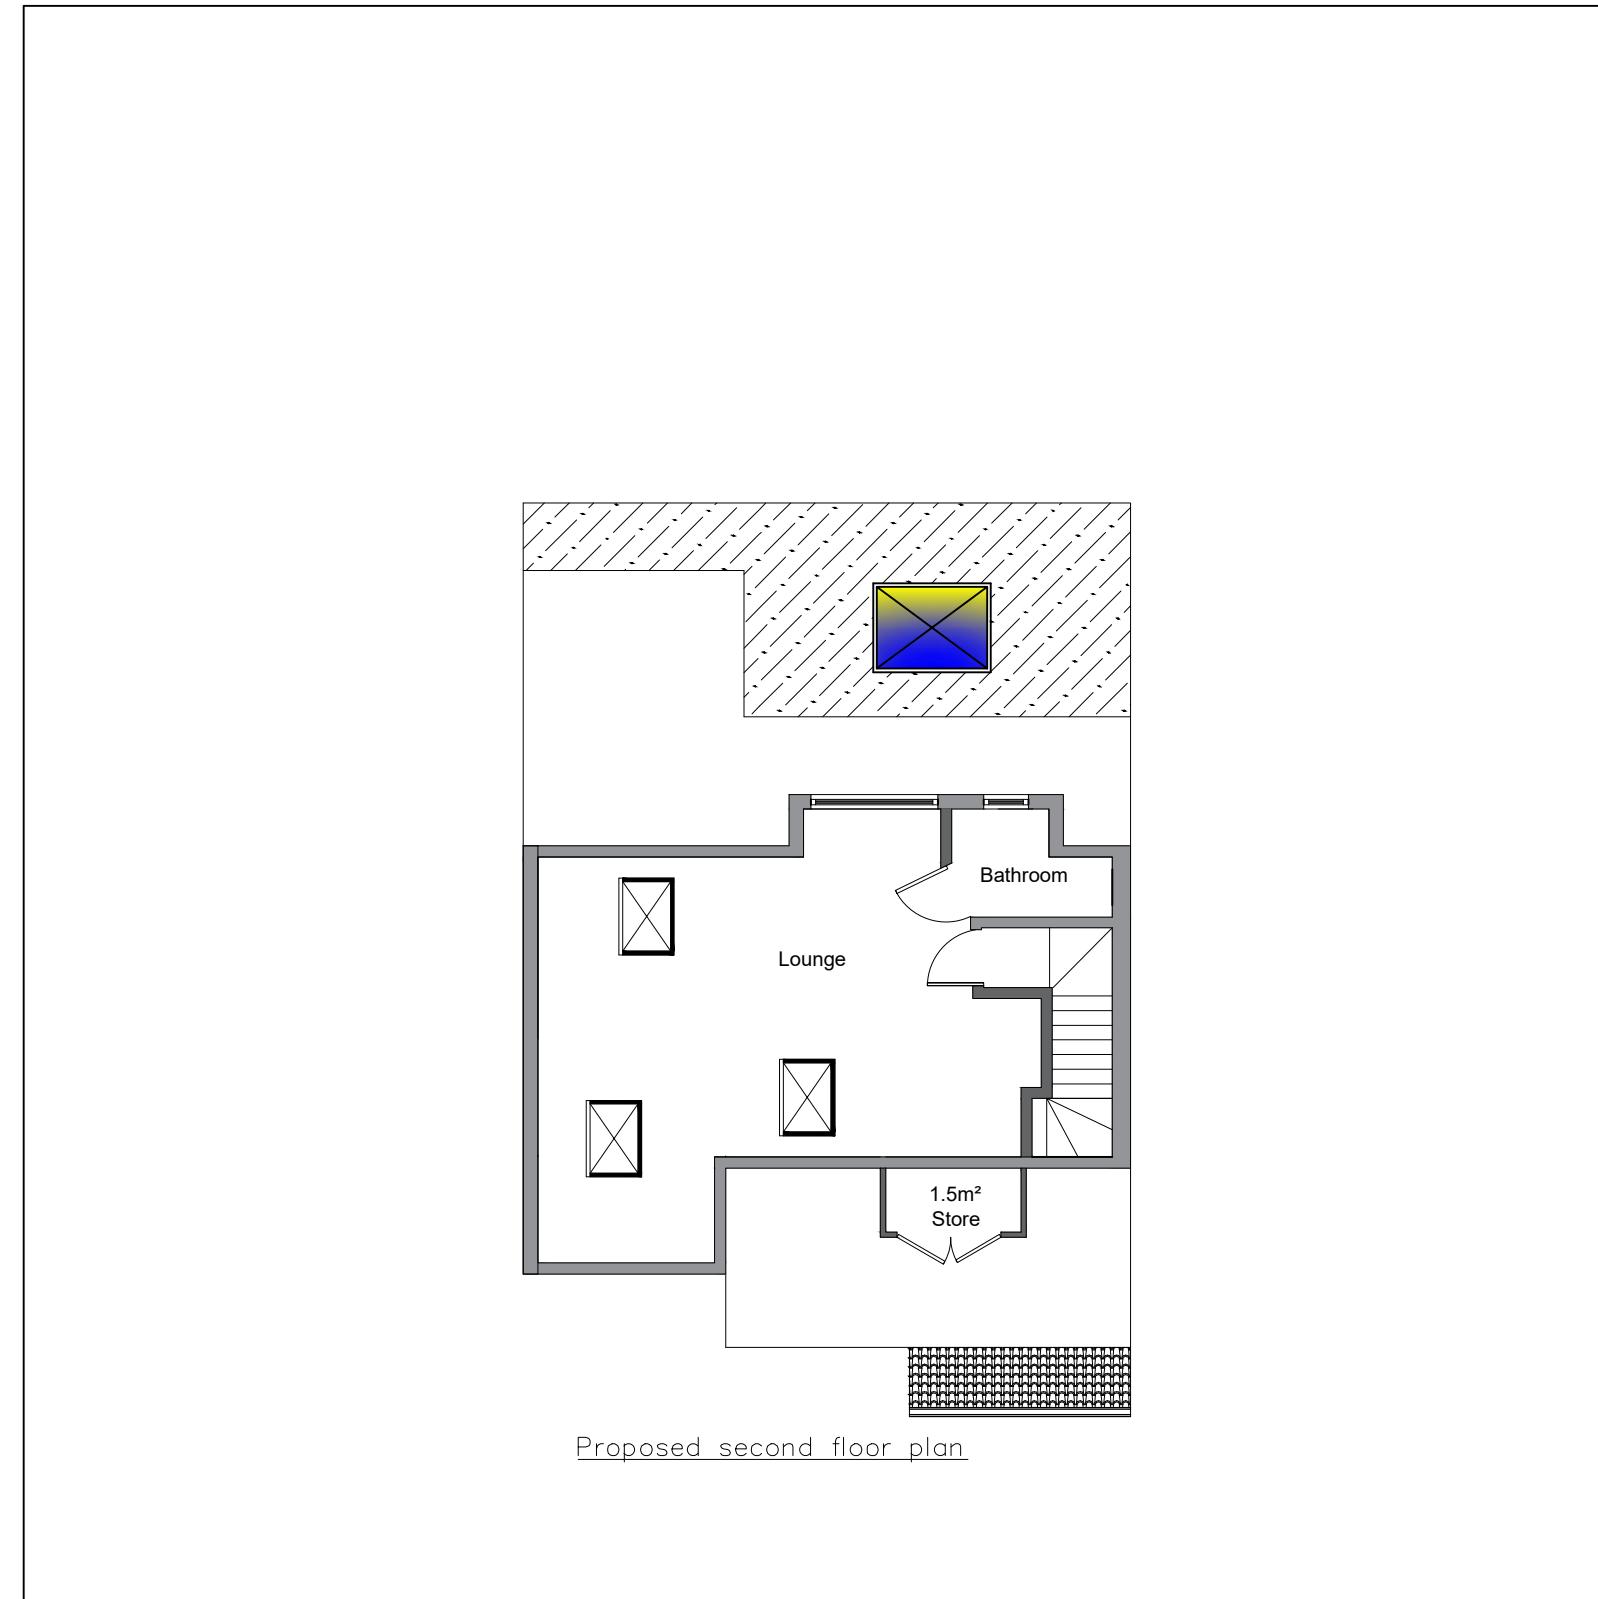

Firm Name and Address
Mohammad Hashim
3A Dawlish Drive
Ruislip
HA4 9SF

Project Name and Address
3A Dawlish Drive
Ruislip
HA4 9SF

Project	3ADD-HA4-9SF	Sheet	06
Date	MAY2023		
Scale	1:100		
Paper	A3	Rev.	A

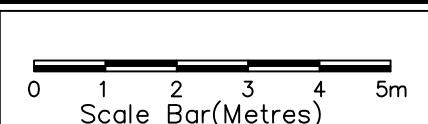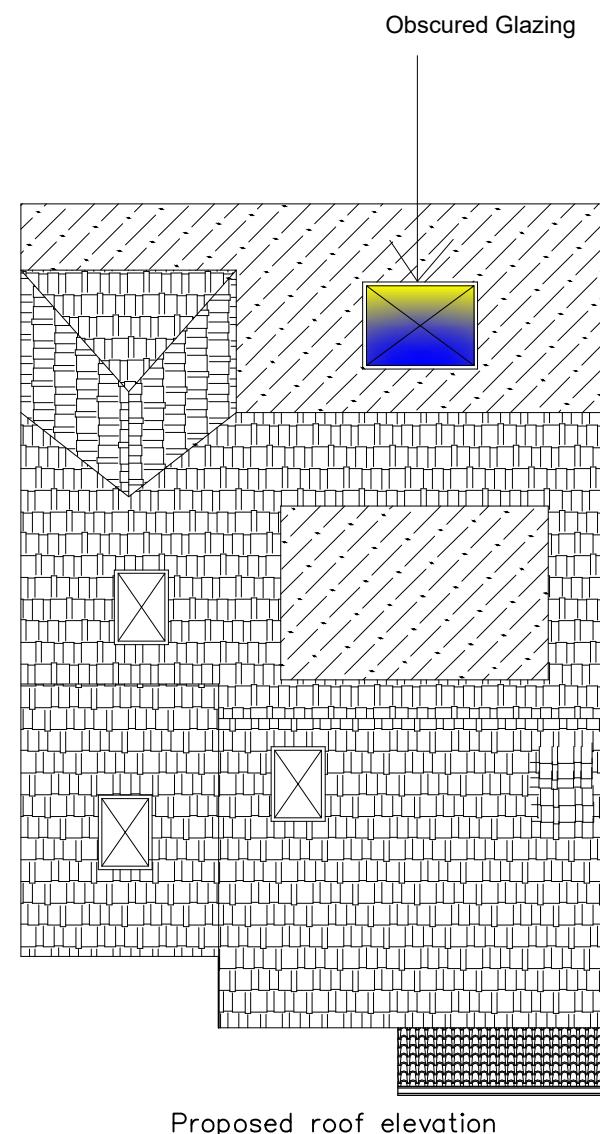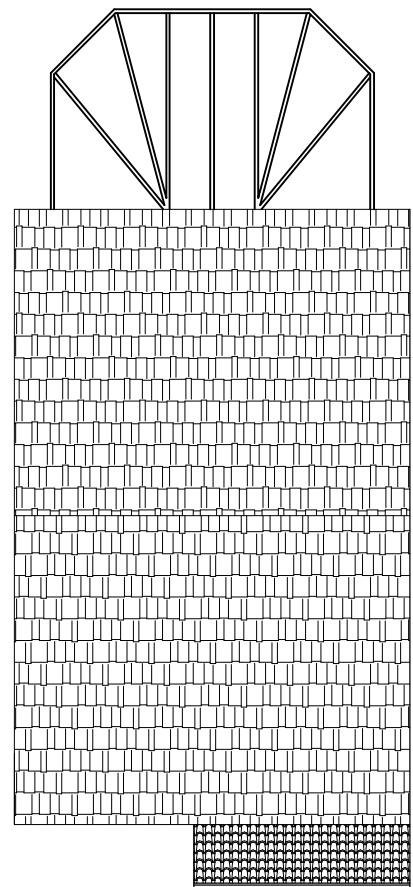

Firm Name and Address
Mohammad Hashim
3A Dawlish Drive
Ruislip
HA4 9SF

Project Name and Address
3A Dawlish Drive
Ruislip
HA4 9SF

Project	3ADD-HA4-9SF	Sheet	07
Date	MAY2023		
Scale	1:100	Rev.	
Paper	A3		A