

BUSHEY ROAD

Assembly Point

9

13

11

7

5

3

1

Rear Extension already Built

Rear Extension already Built

remaining garden area is greater than 50% after the proposal

Site Address

9 Bushey Road  
Hayes  
UB3 4AS

Scale: 1:250@A4



Date: DEC 2025

Drawing No.:  
KG-02

Drawn By: RP

Revision Date:


e:mail - nisarg@hotmail.com  
(M) +44 (0) 7951491310

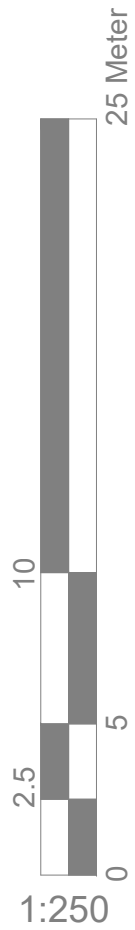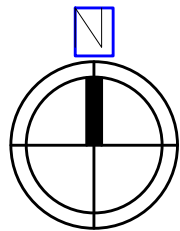

Art @ Rooshika