


Location Plan

Site Address: 108, Laburnum Road, Hayes, UB3 4JZ

Date Produced: 23-Apr-2026

Scale: 1:1250 @A4

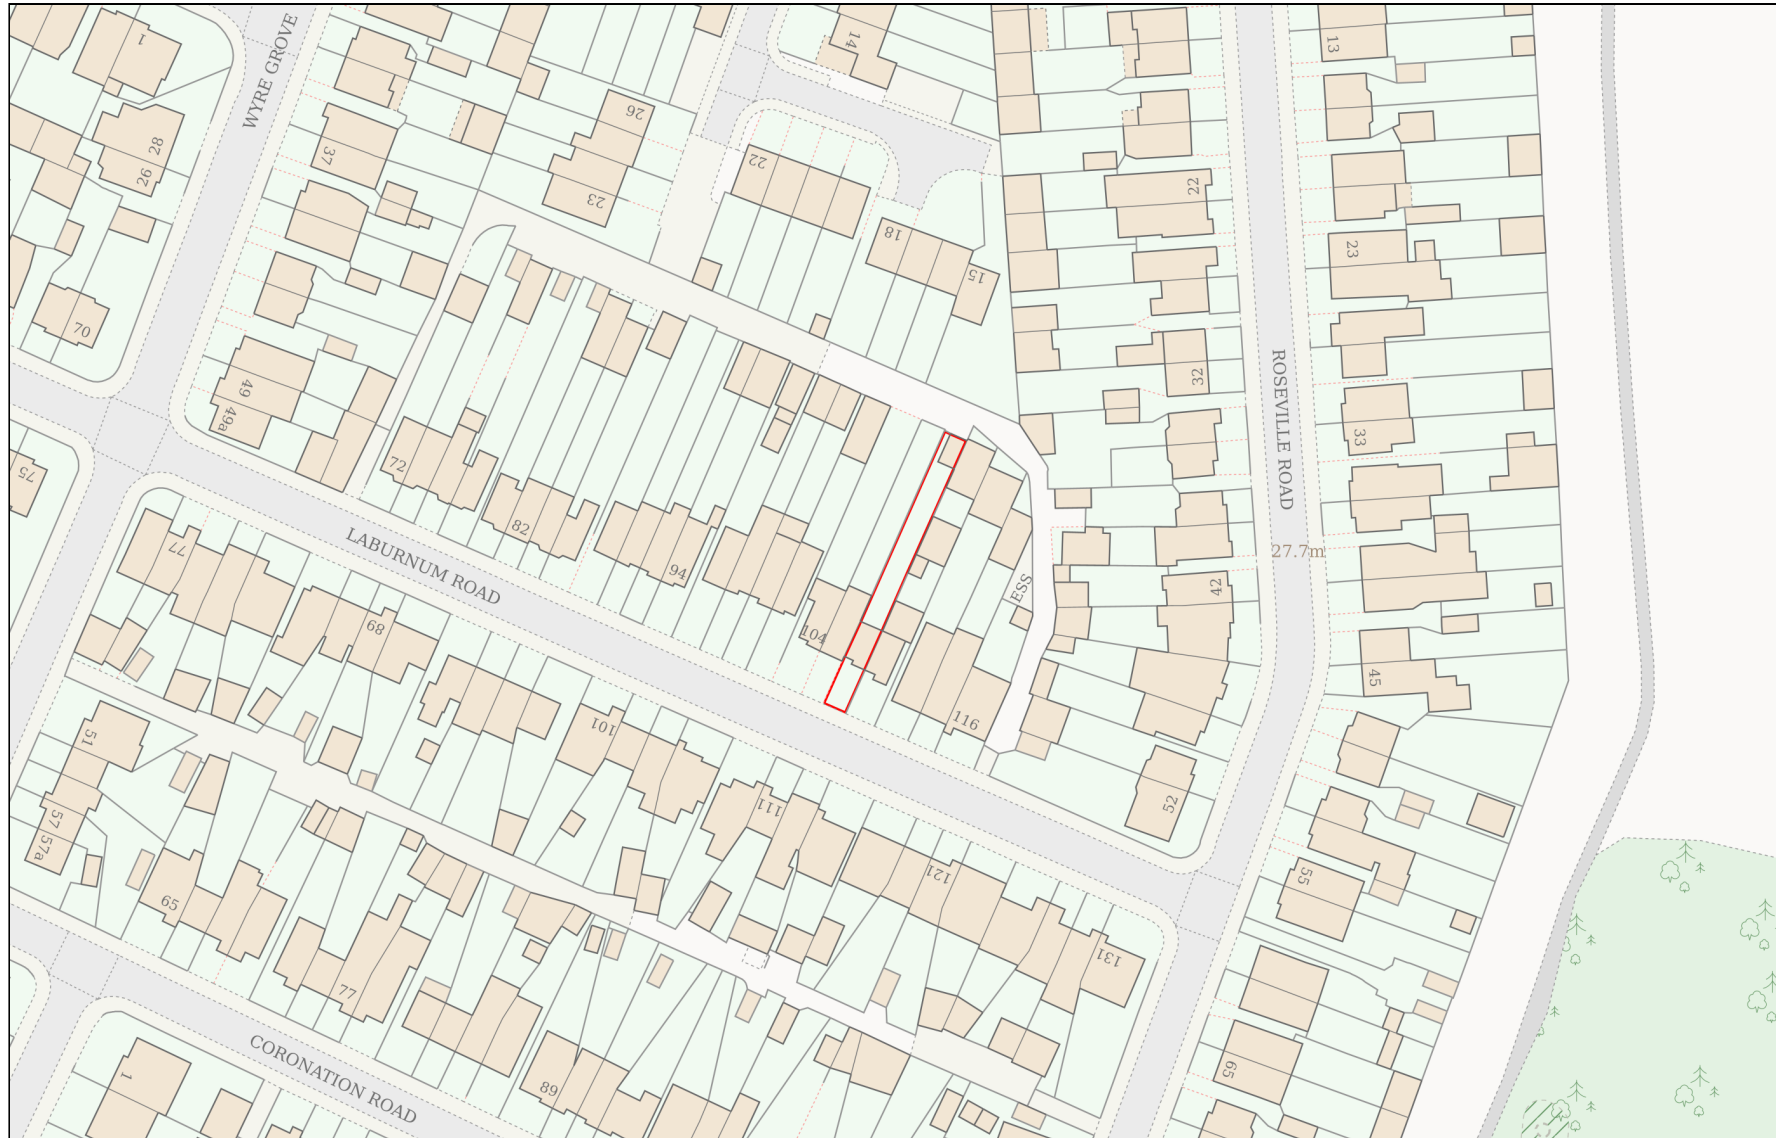

Planning Portal Reference: PP-14879784v1