



PP-EXISTING LOCATION PLAN

1 : 1250



CLIENT

ABID SHABIR

THESE DRAWINGS WILL BE RECONCILED WITH UPPAL DESIGN QUOTATION. DRAWINGS TO BE READ IN CONJUNCTION WITH RELEVANT DRAWING AND SPECS. FIGURED DIMENSIONS REFER TO EXISTING CONDITIONS AND ARE FOR THE PURPOSES OF CONTRACTORS MATERIALS OR CONTRACTORS CONSTRUCTION ONLY. DIMENSIONS ARE NOT TO BE USED FOR THE PLACEMENT OF CROPPING OR PHYLLO. THIRD PARTY SUPPLIED TO TAKE THEIR OWN SURVEYS AND INTERNAL LAYOUTS ARE TO BE FINALIZED WITH PROJECT MANAGER ON SITE. THE PROJECT MANAGER WILL MAKE HIS OWN INITIAL ASSESSMENT OF DRAWINGS AND WILL NEED TO CONTACT US FOR ANY AMENDMENTS OR ALTERATIONS TO DRAWINGS IF REQUIRED AFTER HIS OWN ON SITE INVESTIGATION PRIOR TO COMMENCEMENT OF ANY BUILDING WORKS. DESIGN TEAM ACCEPT NO LIABILITY WHATSOEVER IF ANY ISSUES IN PROPOSED DESIGN NOT RAISED BY THE PROJECT MANAGER BEFORE COMMENCEMENT OF BUILDING WORKS. THE PROJECT MANAGER TO ORDER ALL STEEL WORKS AFTER SEEKING THE APPROVAL OF BUILDING CONTROL OFFICER. IN THE EVENT THAT A CONTRACTOR OTHER THAN UPPAL DESIGN IS APPOINTED TO EXECUTE THE WORKS, UPPAL DESIGN ACCEPT NO LIABILITY WHATSOEVER FOR THE SPECIFICATION, CALCULATION OR OTHER STRUCTURAL OR NON-STRUCTURAL INFORMATION AS IT SO EXISTS PERTAINING TO THE PROPOSED WORKS CONTAIN HEREWITHE.

REV DATE NOTES

PROJECT

51 WEYMOUTH ROAD HAYES
UB4 8NG

DRAWING NO.

PP-15

REV.

DATE


14-06-23

DRAWN


FU

As indicated@A3

SCALE

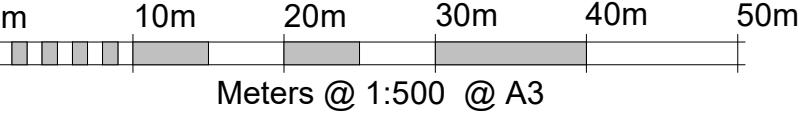

DRAWING TITLE
EXISTING BLOCK AND
LOCATION PLAN

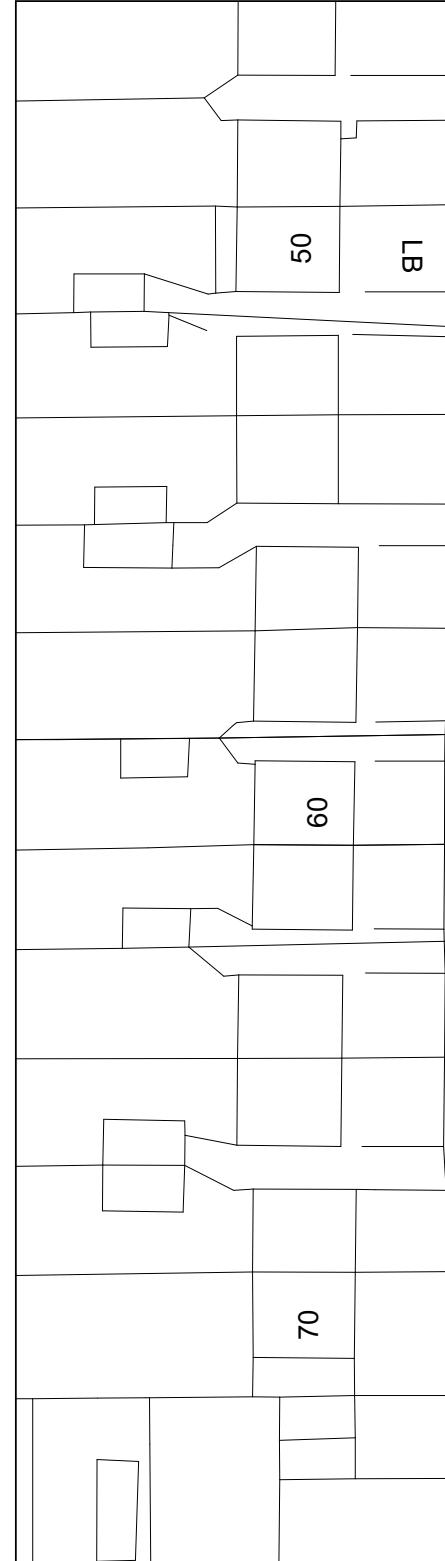

PP-EXISTING BLOCK PLAN

1 : 500

