


1 PP-EXISTING VIEW

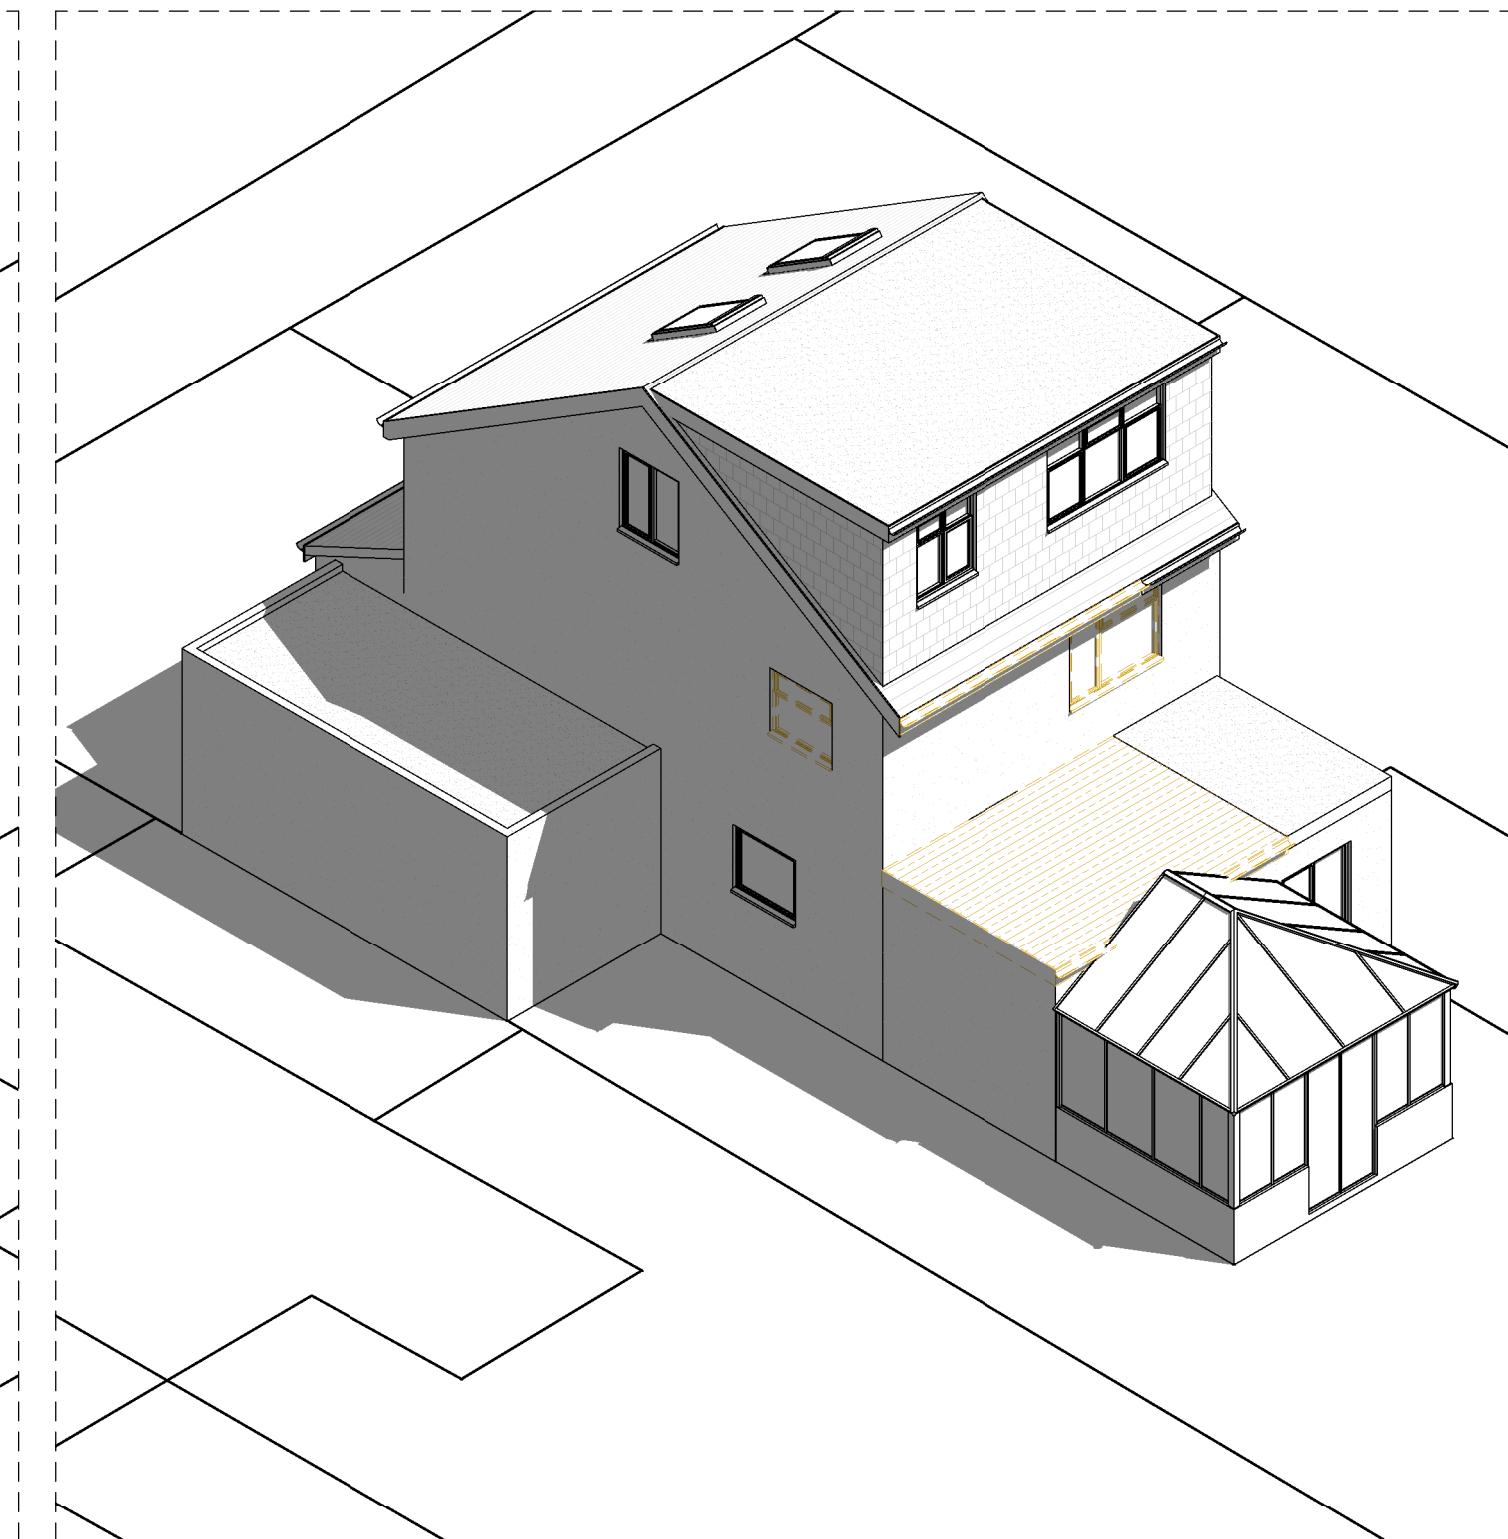

2 PP-EXISTING VIEW B

CLIENT

ABID SHABIR

PROJECT

51 WEYMOUTH ROAD HAYES UB4  
8NG

DRAWING TITLE

EXISTING VIEW

REV DATE NOTES

THESE DRAWINGS WILL BE RECONCILED WITH UPPAL DESIGN QUOTATION. DRAWINGS TO BE READ IN CONJUNCTION WITH RELEVANT DRAWING AND SPECS. FIGURED DIMENSIONS FOR INFORMATIONAL PURPOSES ONLY. DIMENSIONS ARE NOT TO SCALE. NOT FOR THE PURPOSES OF CONTRACTUAL MATERIALS OR CONTRACT ORDERS. ON THE PLACEMENT OF CONTRACTORS, THE PROJECT MANAGER IS ADVISED THAT THIRD PARTY SUPPLIERS TO TAKE THEIR OWN SURVEYS AND INTERNAL LAYOUTS ARE TO BE FINALIZED WITH PROJECT MANAGER ON SITE. THE PROJECT MANAGER WILL MAKE HIS OWN INITIAL ASSESSMENT OF DRAWINGS AND WILL NEED TO CONTACT US FOR ANY AMENDMENTS OR ALTERATIONS TO DRAWINGS IF REQUIRED AFTER HIS OWN ON SITE INVESTIGATION PRIOR TO COMMENCEMENT OF ANY BUILDING WORKS. DESIGN TEAM ACCEPT NO LIABILITY WHATSOEVER IF ANY ISSUES IN PROPOSED DESIGN NOT RAISED BY THE PROJECT MANAGER BEFORE COMMENCEMENT OF BUILDING WORKS. THE PROJECT MANAGER TO ORDER ALL STEEL WORKS AFTER SEEKING THE APPROVAL OF BUILDING CONTROL OFFICER. IN THE EVENT THAT A CONTRACTOR OTHER THAN UPPAL DESIGN IS APPOINTED TO EXECUTE THE WORKS, UPPAL DESIGN ACCEPT NO LIABILITY WHATSOEVER FOR THE SPECIFICATION, CALCULATION OR OTHER STRUCTURAL OR NON-STRUCTURAL INFORMATION AS IT SO EXISTS PERTAINING TO THE PROPOSED WORKS CONTAIN HEREWITHE.

DRAWING NO.  
PP-13

REV.

DATE  
24-06-23  
DRAWN  
FU  
SCALE  
@A3