



PP-EXISTING LOCATION PLAN

1 : 1250




CLIENT

ABID SHABIR

THESE DRAWINGS WILL BE RECONCILED WITH UPPAL DESIGN QUOTATION. DRAWINGS TO BE READ IN CONJUNCTION WITH RELEVANT DRAWING AND SPECS. FIGURED DIMENSIONS REFER TO THE BUILDING CONTROL DOCUMENTS ONLY. DIMENSIONS SHOWN ON DRAWINGS ARE FOR THE PURPOSES OF CONSTRUCTION, MATERIALS OR EQUIPMENT PURCHASED, OR THE PLACEMENT OF CONTRACTORS EQUIPMENT. THIRD PARTY SUPPLIED TO TAKE THEIR OWN SURVEYS AND INTERNAL LAYOUTS ARE TO BE FINALIZED WITH PROJECT MANAGER ON SITE. THE PROJECT MANAGER WILL MAKE HIS OWN INITIAL ASSESSMENT OF DRAWINGS AND WILL NEED TO CONTACT US FOR ANY AMENDMENTS OR ALTERATIONS TO DRAWINGS IF REQUIRED AFTER HIS OWN ON SITE INVESTIGATION PRIOR TO COMMENCEMENT OF ANY BUILDING WORKS. DESIGN TEAM ACCEPT NO LIABILITY WHATSOEVER IF ANY ISSUES IN PROPOSED DESIGN NOT RAISED BY THE PROJECT MANAGER BEFORE COMMENCEMENT OF BUILDING WORKS. THE PROJECT MANAGER TO ORDER ALL STEEL WORKS AFTER SEEKING THE APPROVAL OF BUILDING CONTROL OFFICER. IN THE EVENT THAT A CONTRACTOR OTHER THAN UPPAL DESIGN IS APPOINTED TO EXECUTE THE WORKS, UPPAL DESIGN ACCEPT NO LIABILITY WHATSOEVER FOR THE SPECIFICATION, CALCULATION OR OTHER STRUCTURAL OR NON-STRUCTURAL INFORMATION AS IT SO EXISTS PERTAINING TO THE PROPOSED WORKS CONTAIN HEREWITHE.

REV DATE NOTES

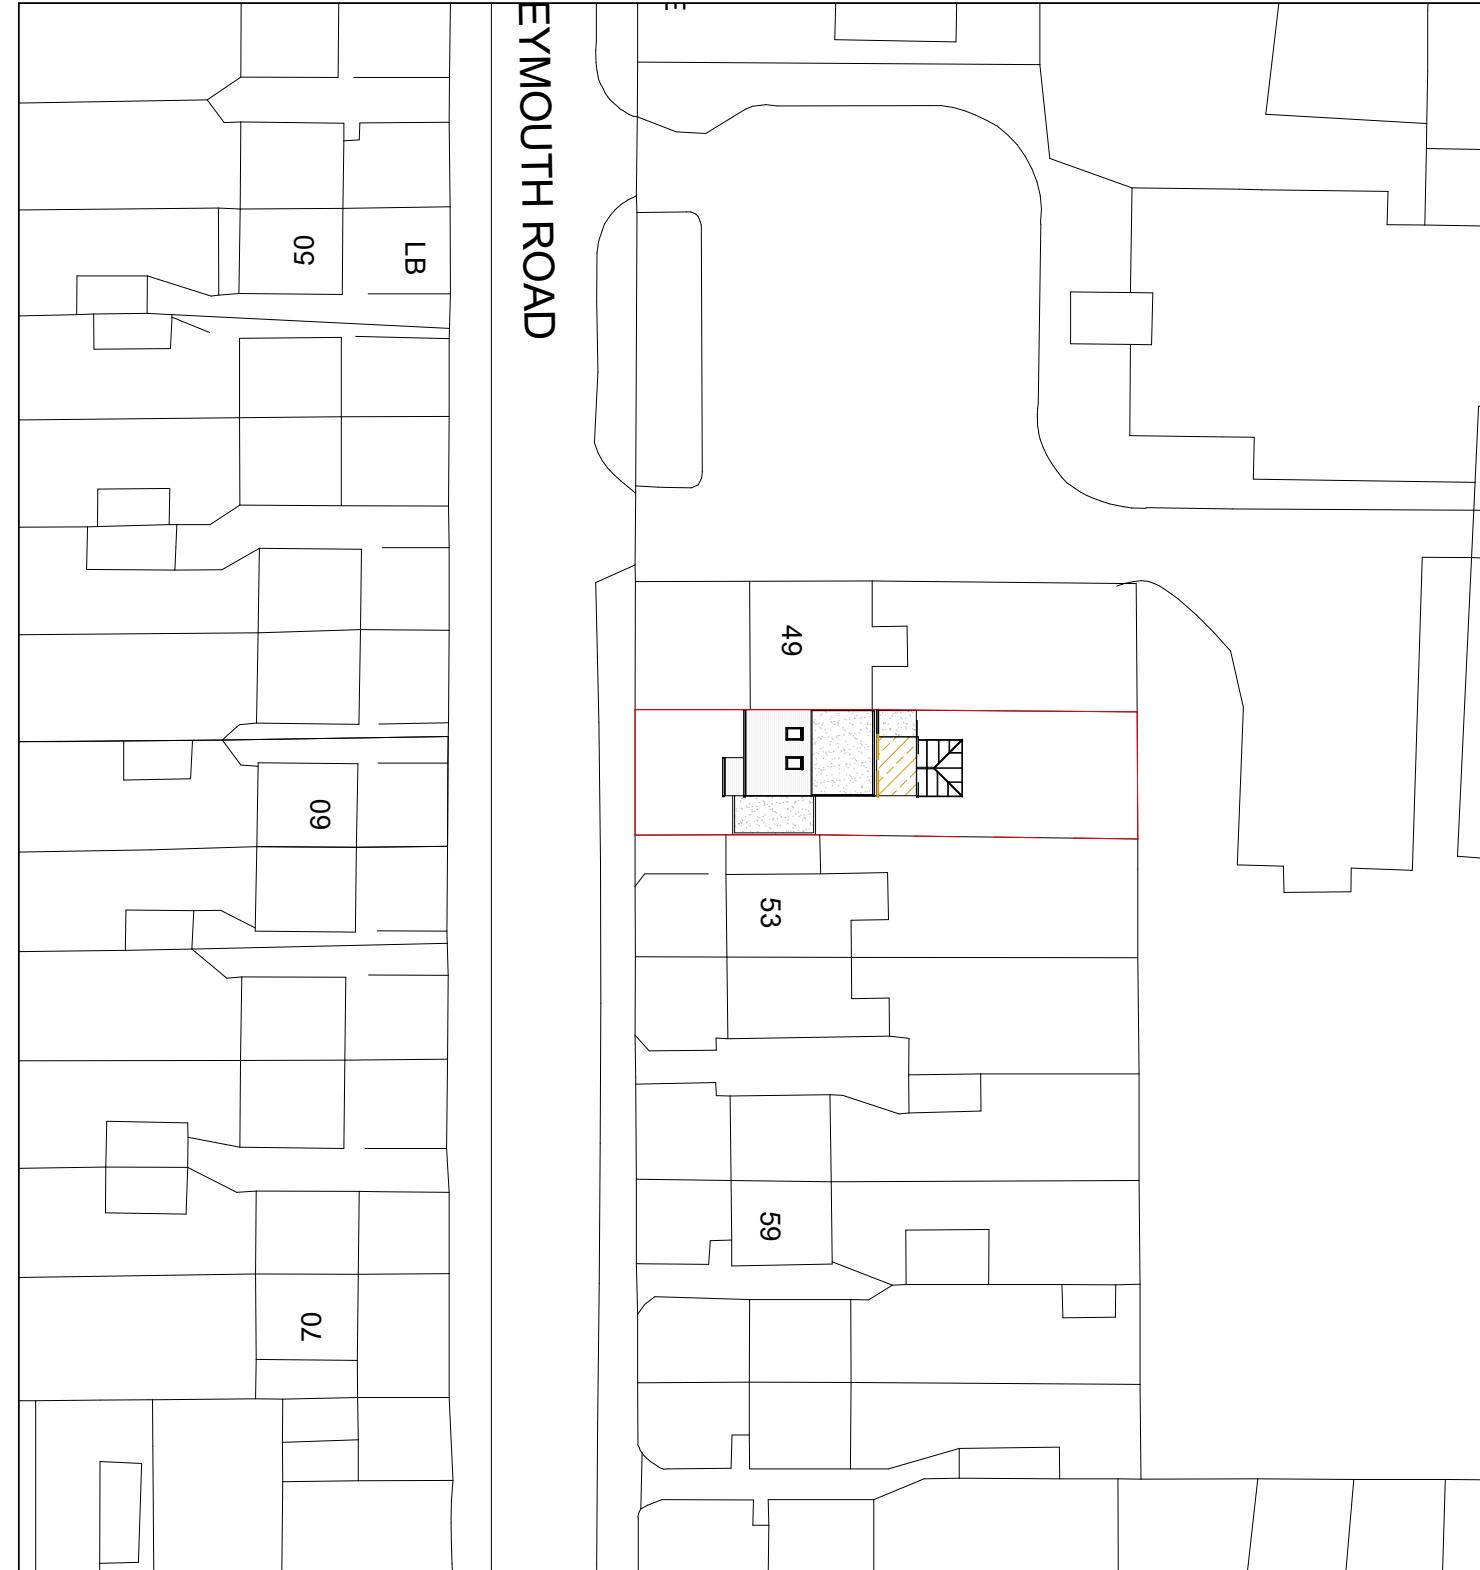

PP-EXISTING BLOCK PLAN

1 : 500

PROJECT

51 WEYMOUTH ROAD HAYES UB4
8NG

DRAWING NO.

PP-15

DATE

24-06-23

REV.

DRAWN

FU As indicated @ A3

DRAWING TITLE

EXISTING BLOCK AND
LOCATION PLAN

0m 10m 20m 30m 40m 50m
Meters @ 1:500 @ A3