





Location Plan
Scale 1:1250

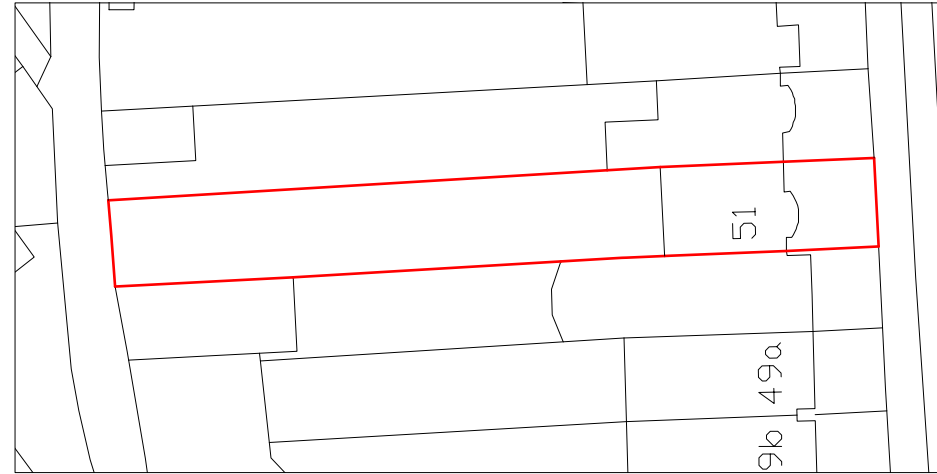

Block Plan
Scale 1:500

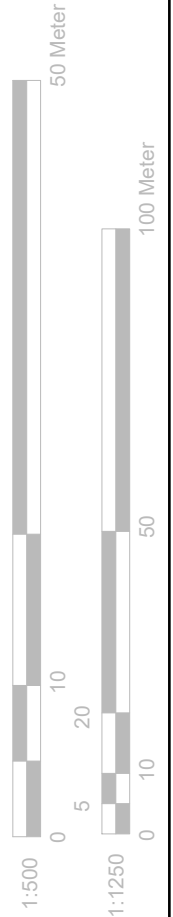

GENERAL NOTES:

1. ALL DIMENSIONS ARE IN MILLIMETER.
2. VERIFY ALL DIMENSIONS AND CONDITIONS BEFORE BUILDING OR STARTING CONSTRUCTION. NOTIFY THE DESIGNER IMMEDIATELY OF ANY DISCREPANCY OR VARIATION.
3. ALL WORK TO COMPLY WITH CURRENT BUILDING REGULATIONS AND CODES OF PRACTICE

Title:

**Location &
Block Plans**



Site Address

51 Cornwall Road
Ruislip
Middlesex
HA4 6AJ

Scale: 1:1250/500@A4

Date: 06/08/2020

Drawing No.:
2020/063 -04

Drawn By:
FP

Revision Date:

e.mail -
faluckpatel@yahoo.com
(M) +44 (0) 7871 466 254

**Faluck
Patel**