


General Notes


1. New work shown shaded
2. Demolition shown dotted
3. W: Wardrobe
4. Cpbd: Cupboard
5. RLA: Roof lantern above
6. RL: Roof light/lantern below
7. All dimensions are indicative and in mm
8. If shown levels indicated in red dotted

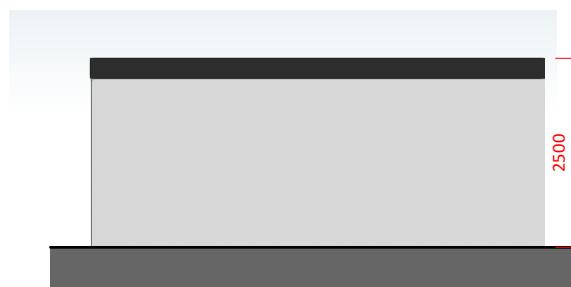


1 North
Scale: 1:100



2 EAST
Scale: 1:100

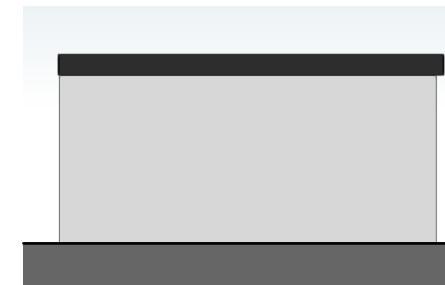

3 SOUTH
Scale: 1:100

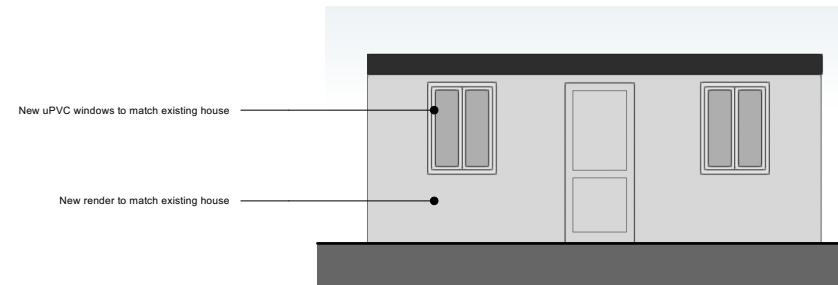

4 WEST
Scale: 1:100

0 1 2 3 4 5 M

ISSUE DATE REVISION

PROJECT
7 Hurstfield Crescent, Hayes, UB1 1HX

CLIENT
MR WARAN THAVANESAN

DRAWING
PROPOSED ELEVATIONS

STONES
A R C H I T E C T S

All rights reserved in chapter IV of the copyright designs & patents act 1988 have been asserted. This drawing must not be scaled; only figured dimensions should be used. Check and verify all dimensions on site prior to commencing any work. Any discrepancies should be reported to the Architects immediately.

PROJECT # **2024.007** DWG # **C03**
DATE **02/04/2024**
SCALE **1:100**
DRAWN **FA** CHECKED **JC**
REV

Stones Architects Ltd
50 Coldharbour Lane Hayes Middlesex UB3 3EP
t 020 8969 0000 e mail@stonesarchitects.co.uk w stonesarchitects.co.uk