




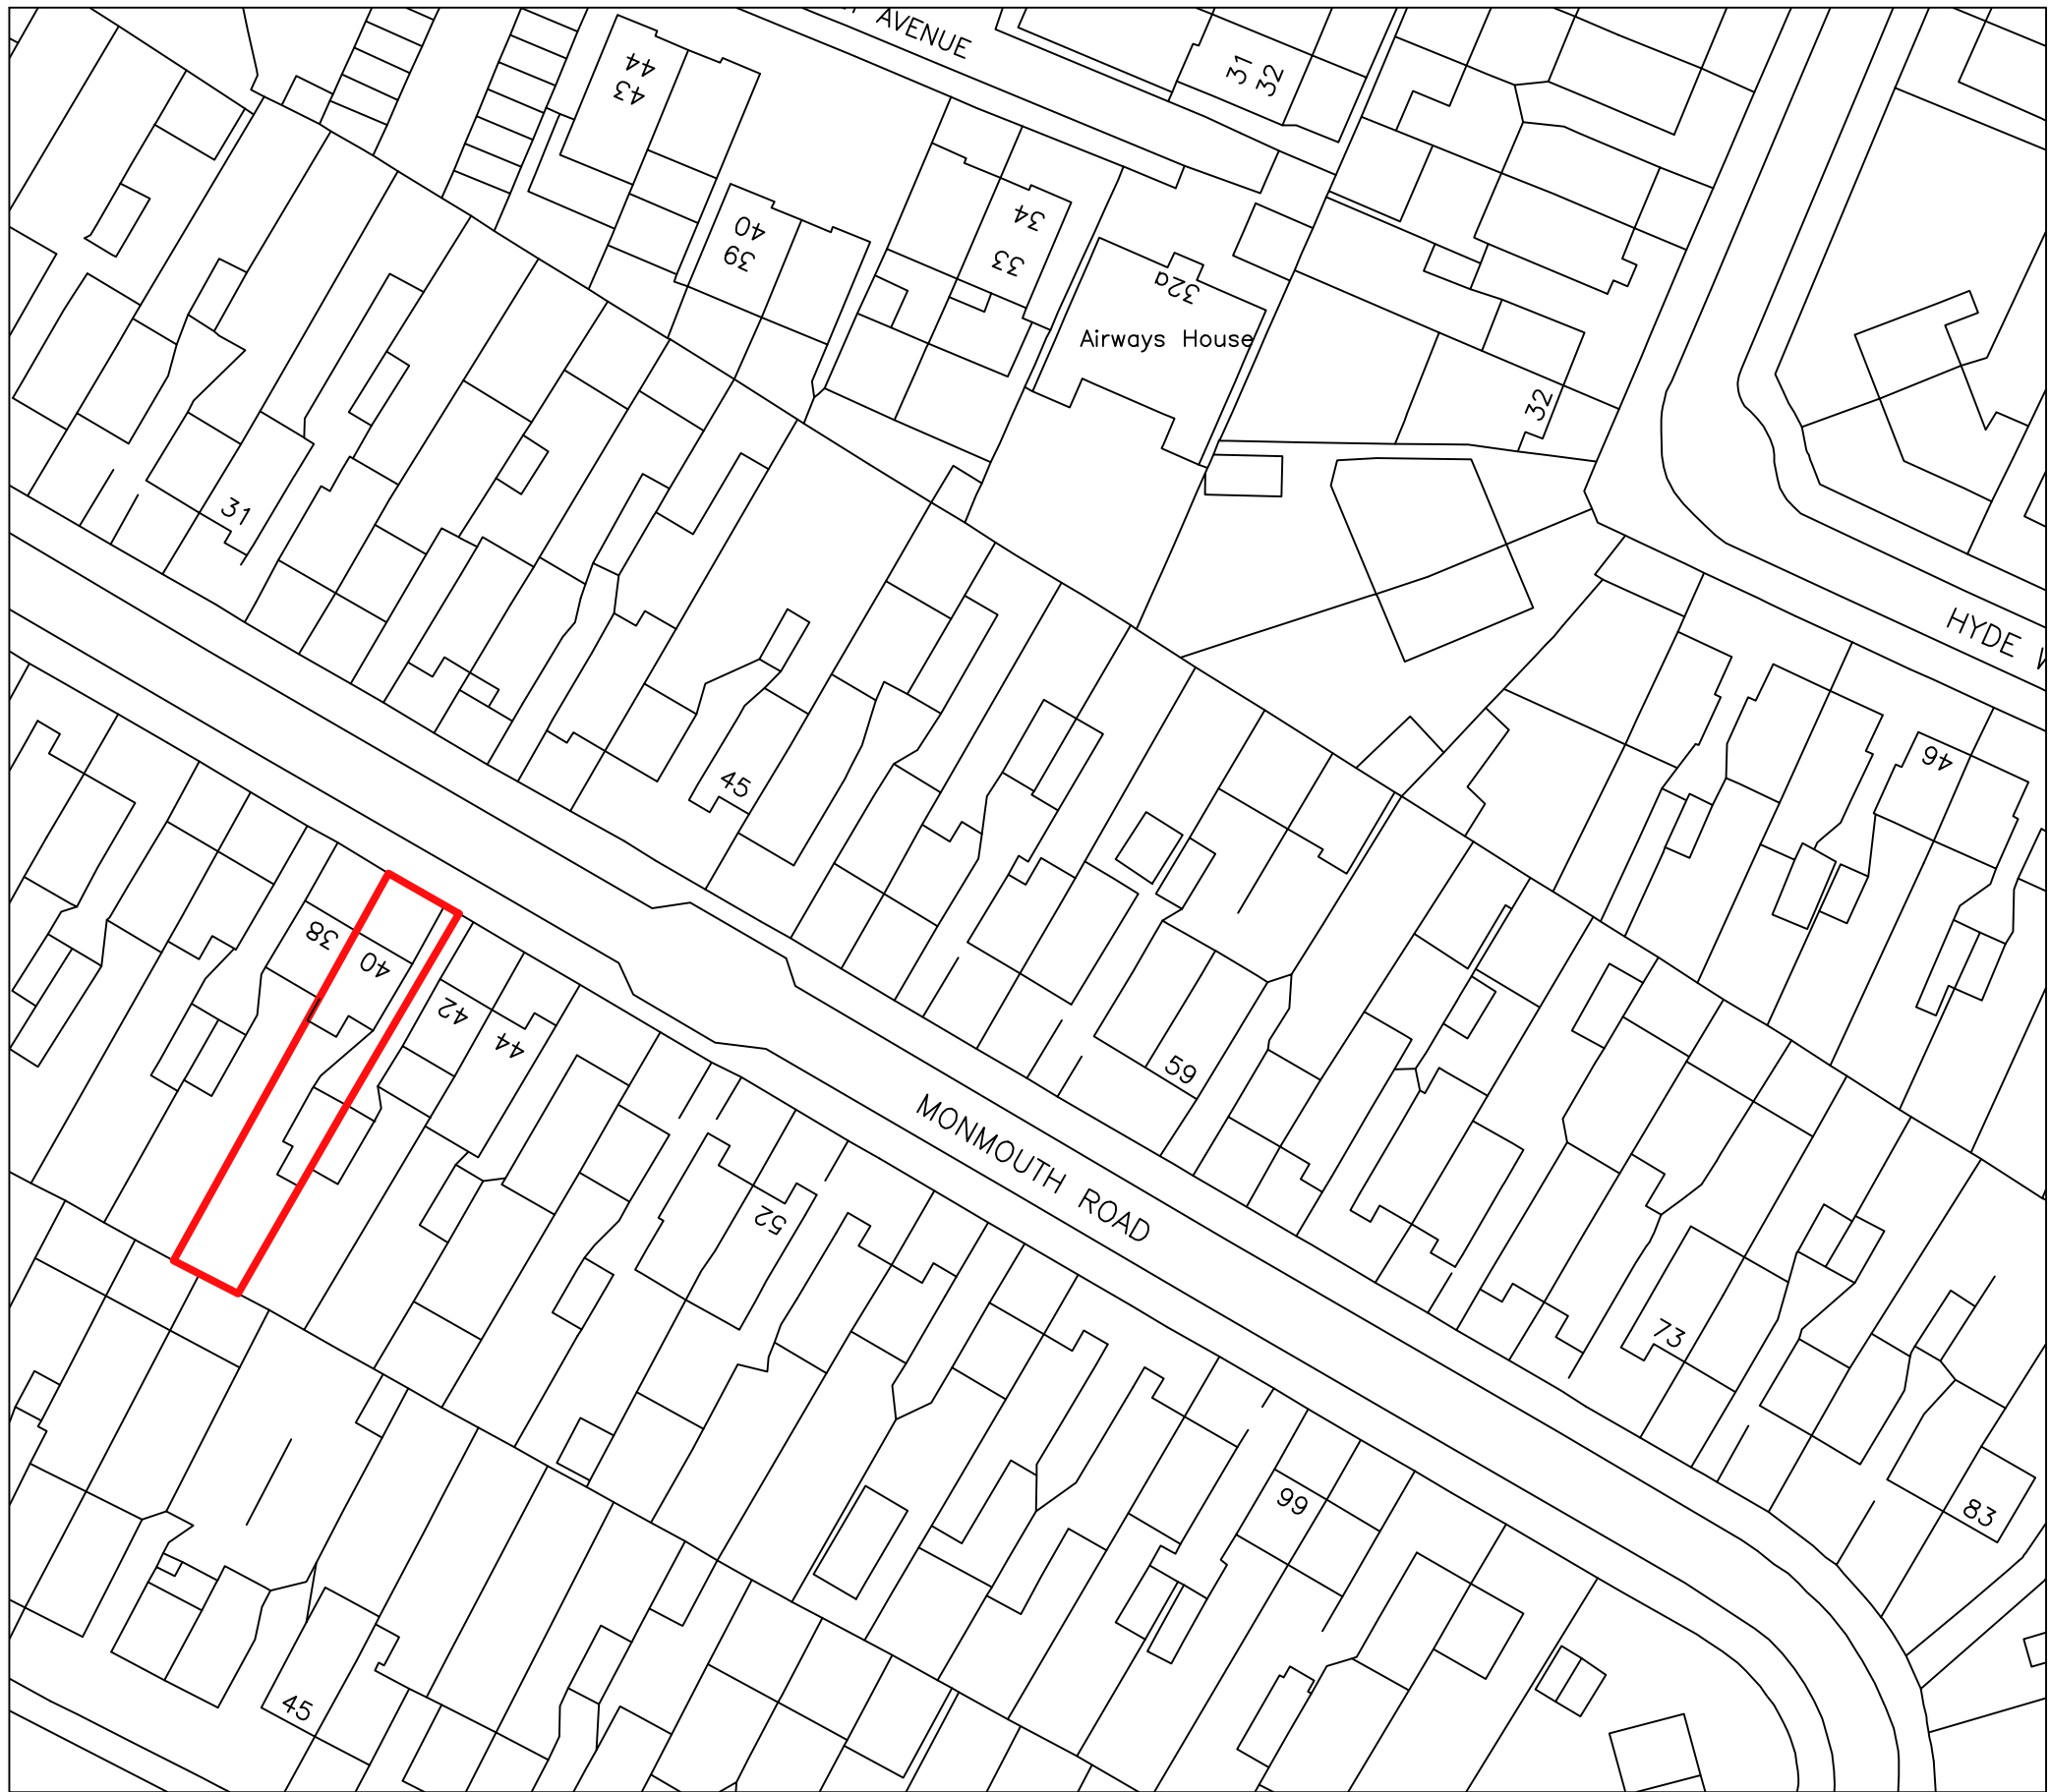

SITE LOCATION PLAN
1:1250

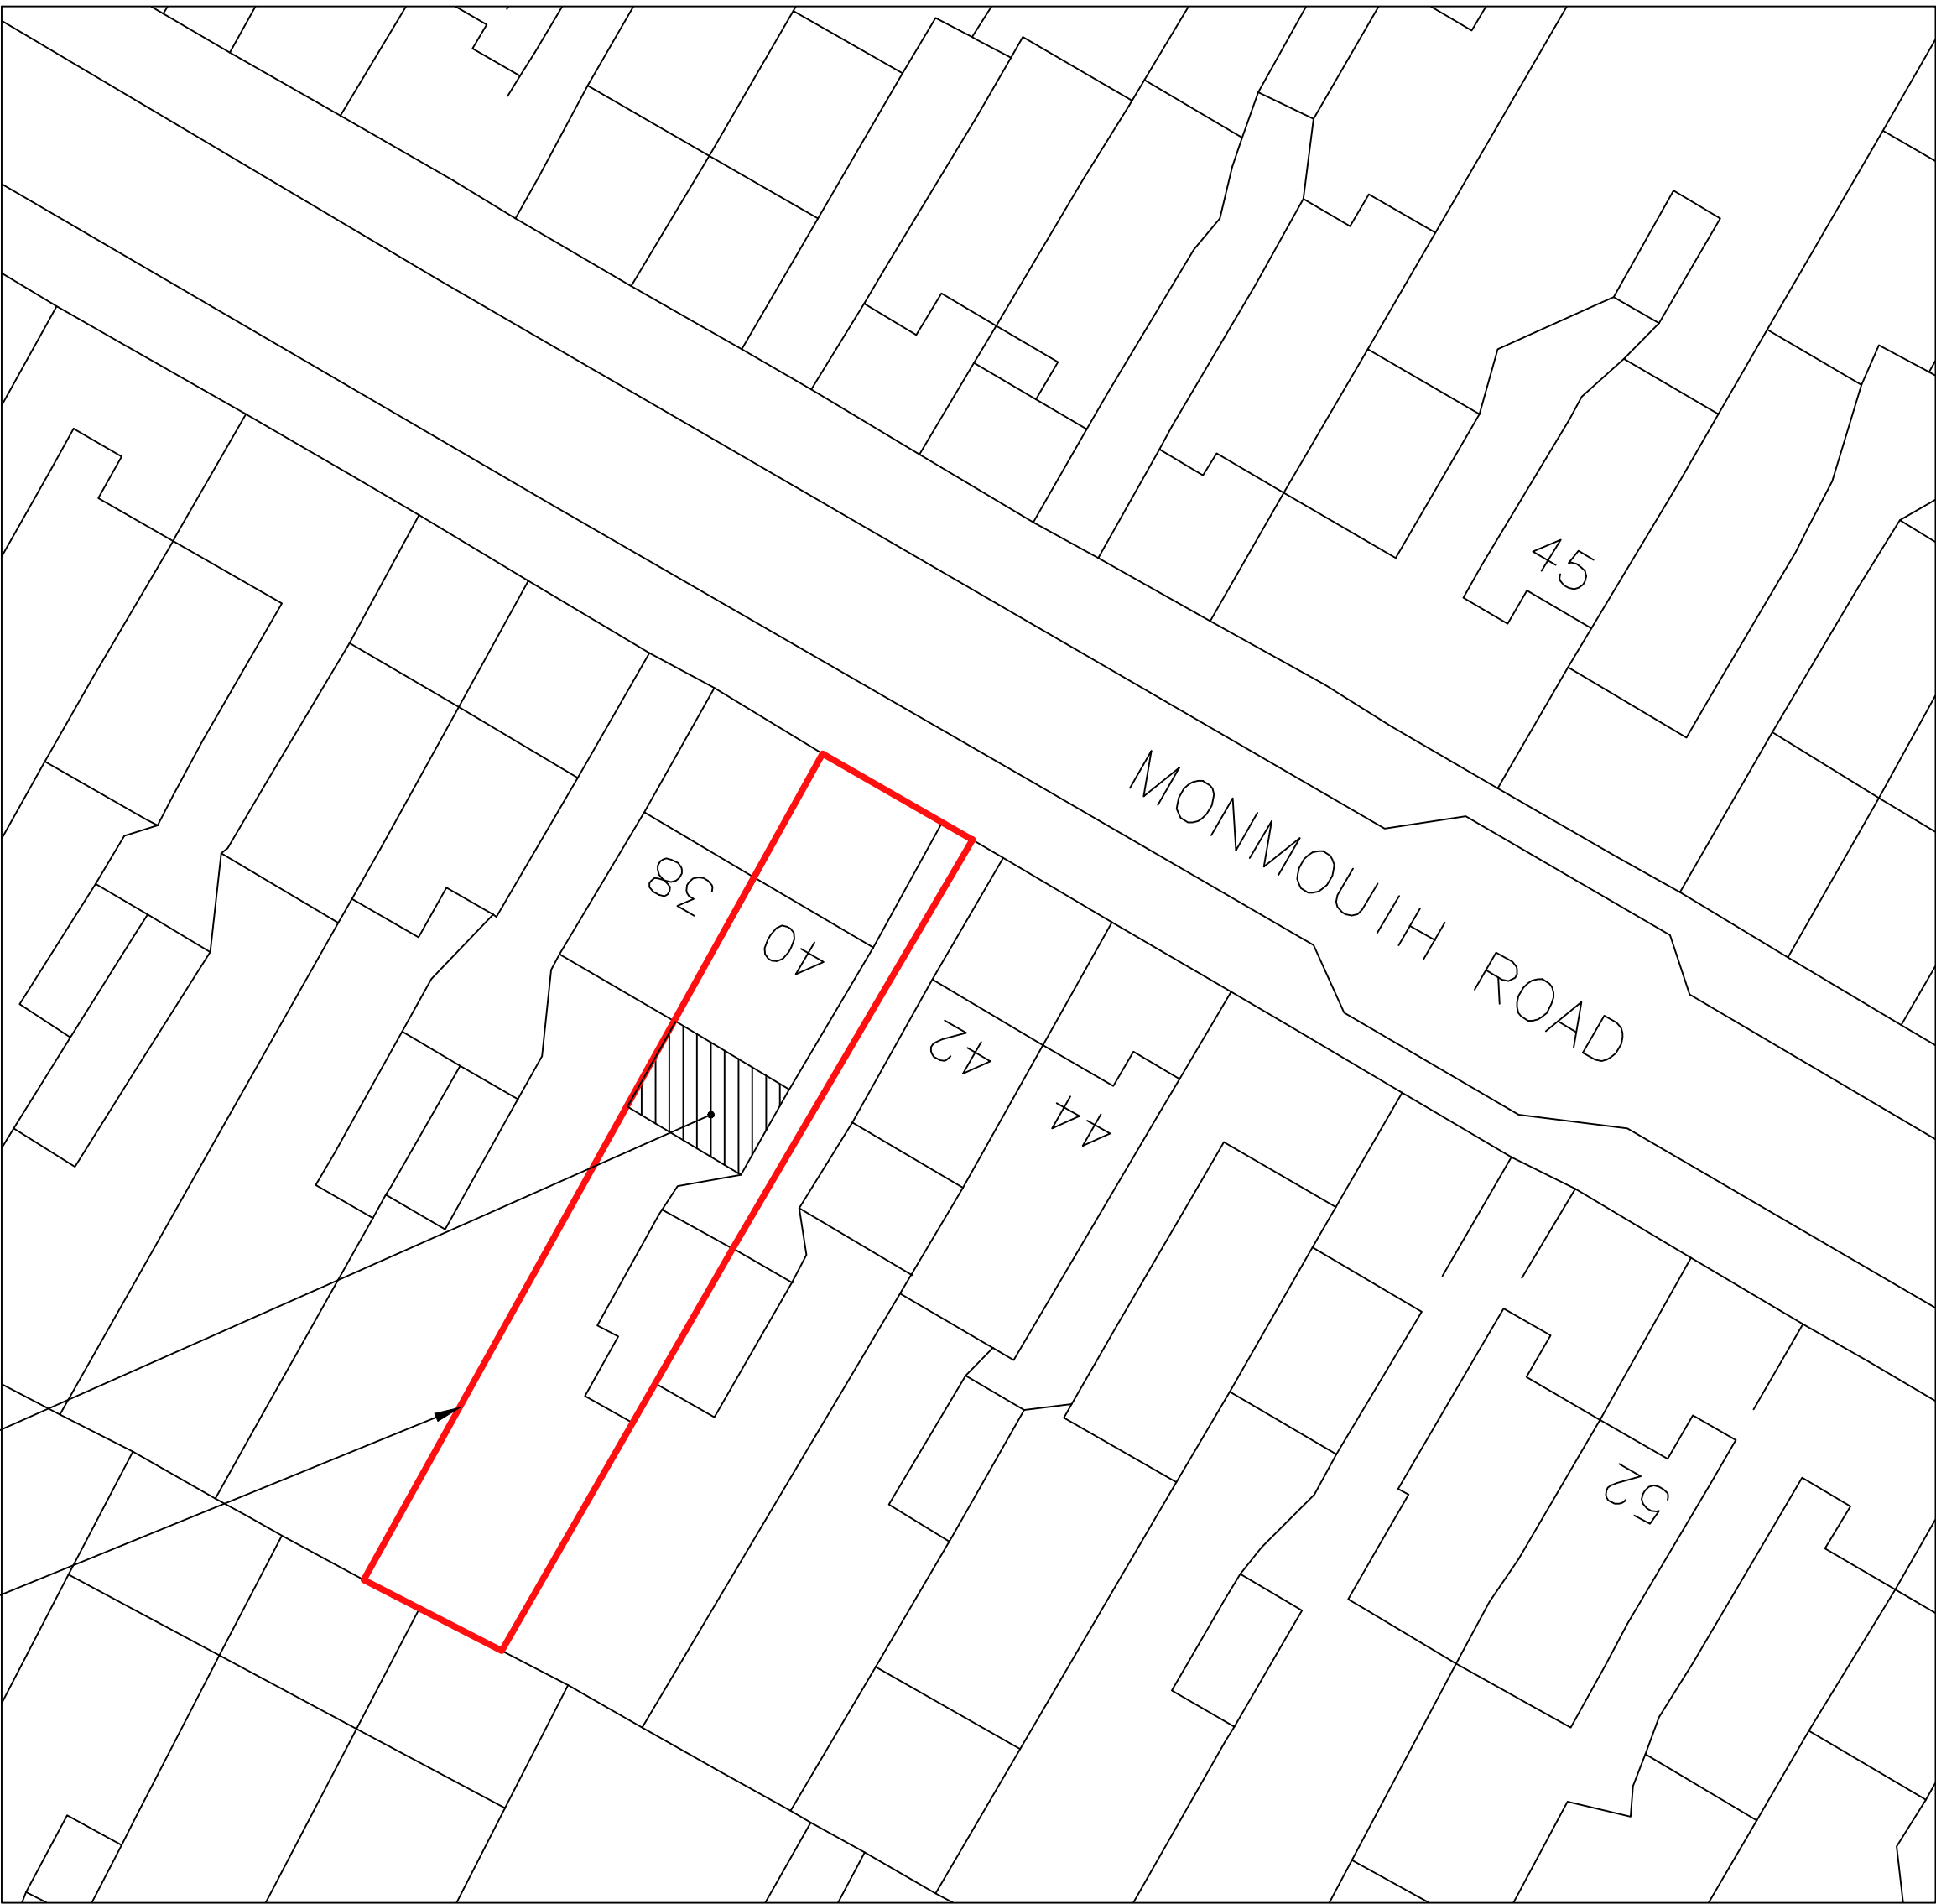

PROPOSED BLOCK PLAN
1:500

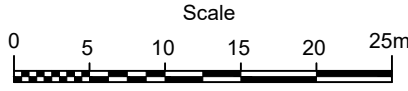

Proposed ground floor rear extension

Site boundary

P1	22.07.24	FIRST ISSUE		JK	TN JK
Rev.	Date	Amendment		Drawn	Chkd. Appd.
AEON NEW HOMES LTD					
Client					
MR BHUPINDER SINGH					
Project Title					
40 MONMOUTH ROAD HAYES UB3 4JH					
Drawing Title					
SITE AND LOCATION PLAN					
Drawn	Date	Checked	Date	Approved	Date
TN	MAR' 24	JK	MAR' 24	JK	MAR' 24
Scale		Orig Size		Dimensions	
As shown		A3		mm	
Project No.			Drawing File		
2017			E200.dwg		
Drawing No.					Rev.
E200					P1