

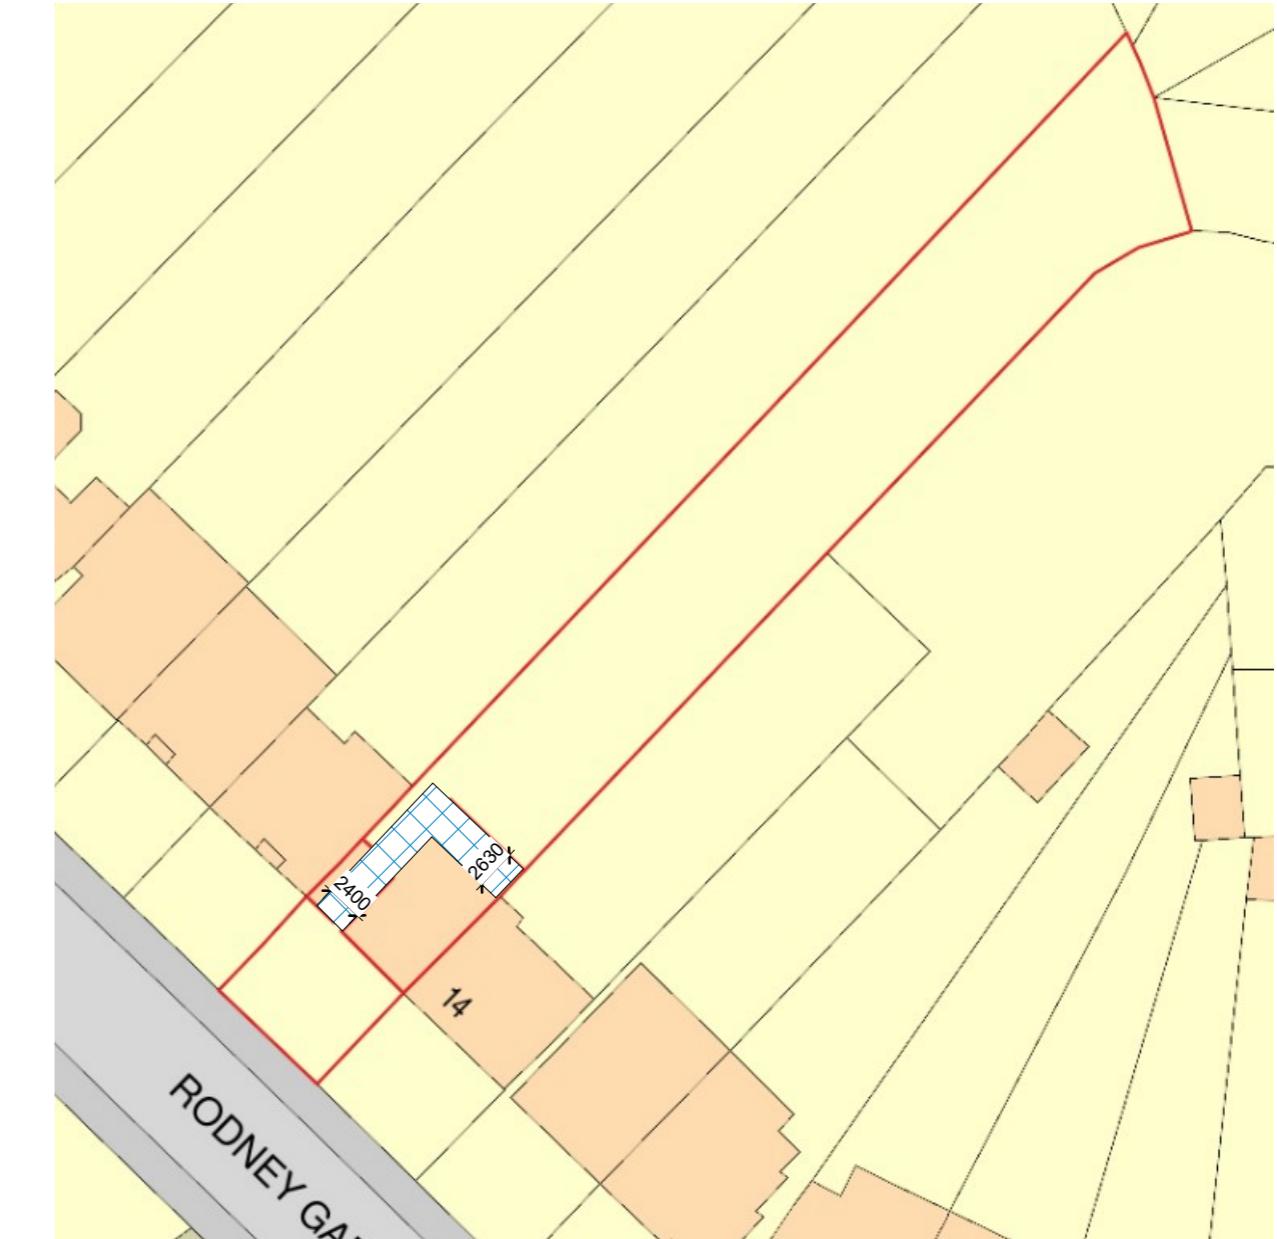


1 00 - Block Plan Existing
1 : 500

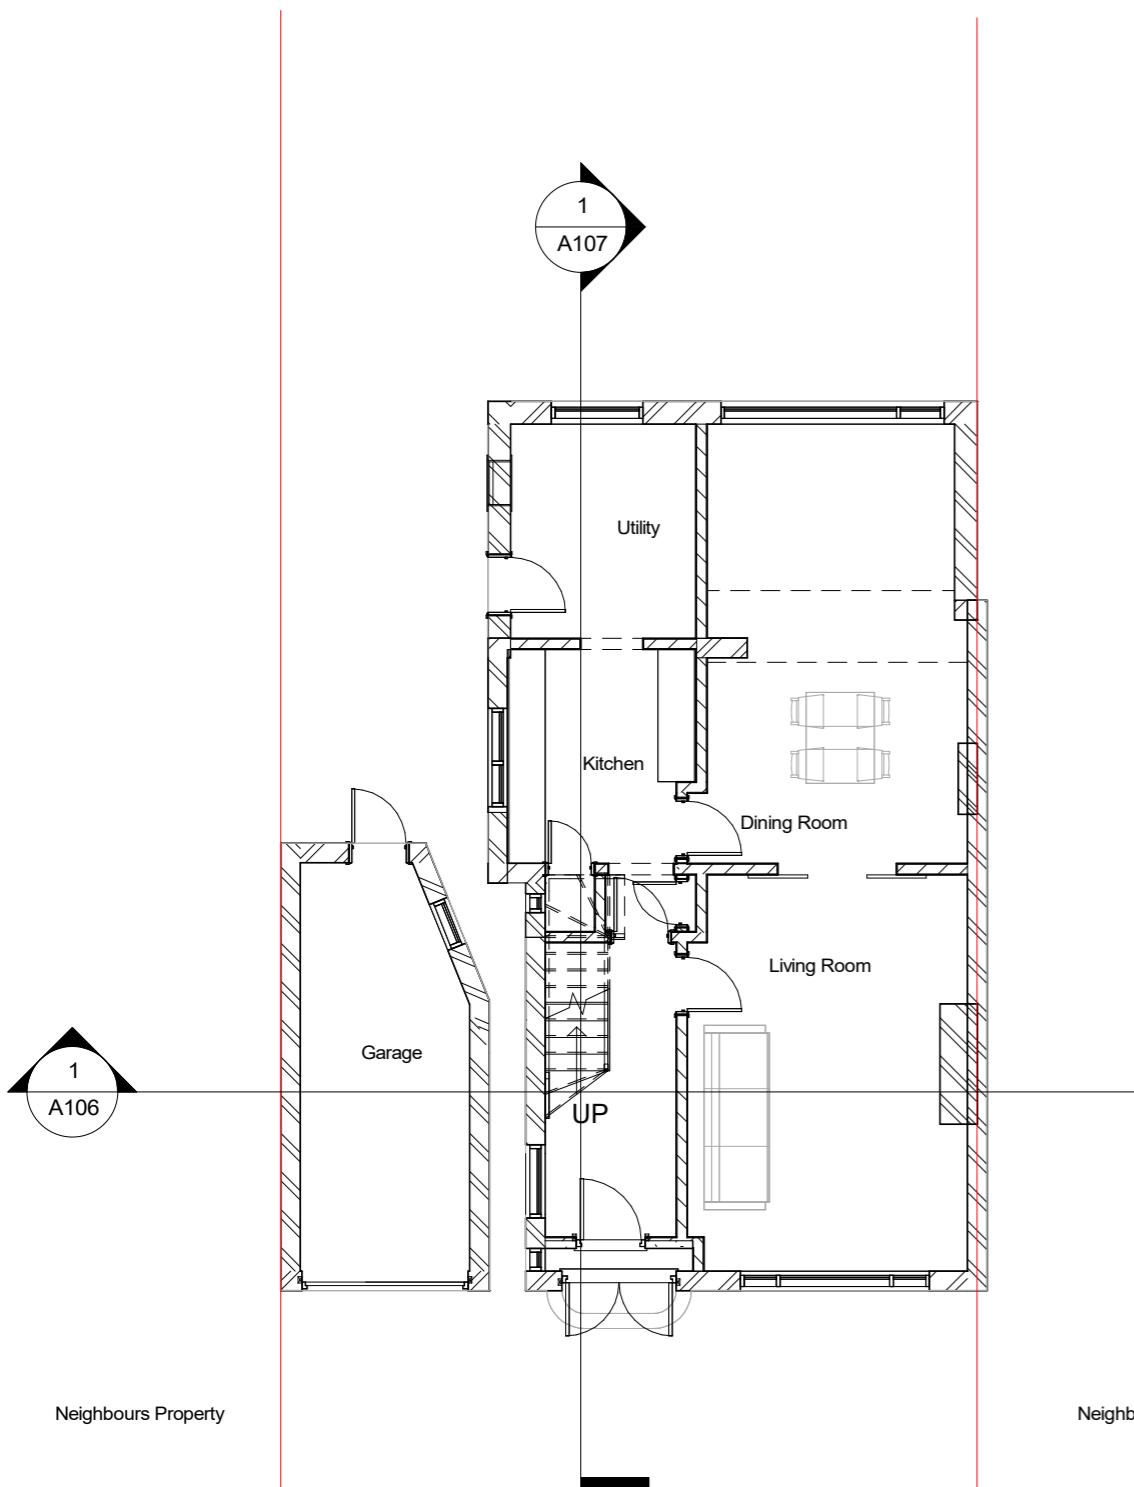


2 00 - Block Plan Proposed
1 : 500

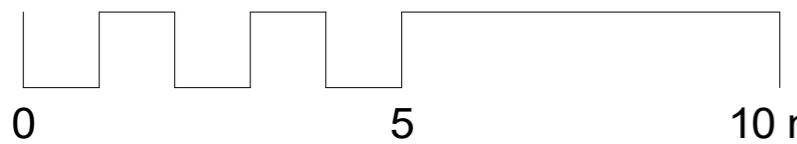



1 00 - Existing

1 : 100

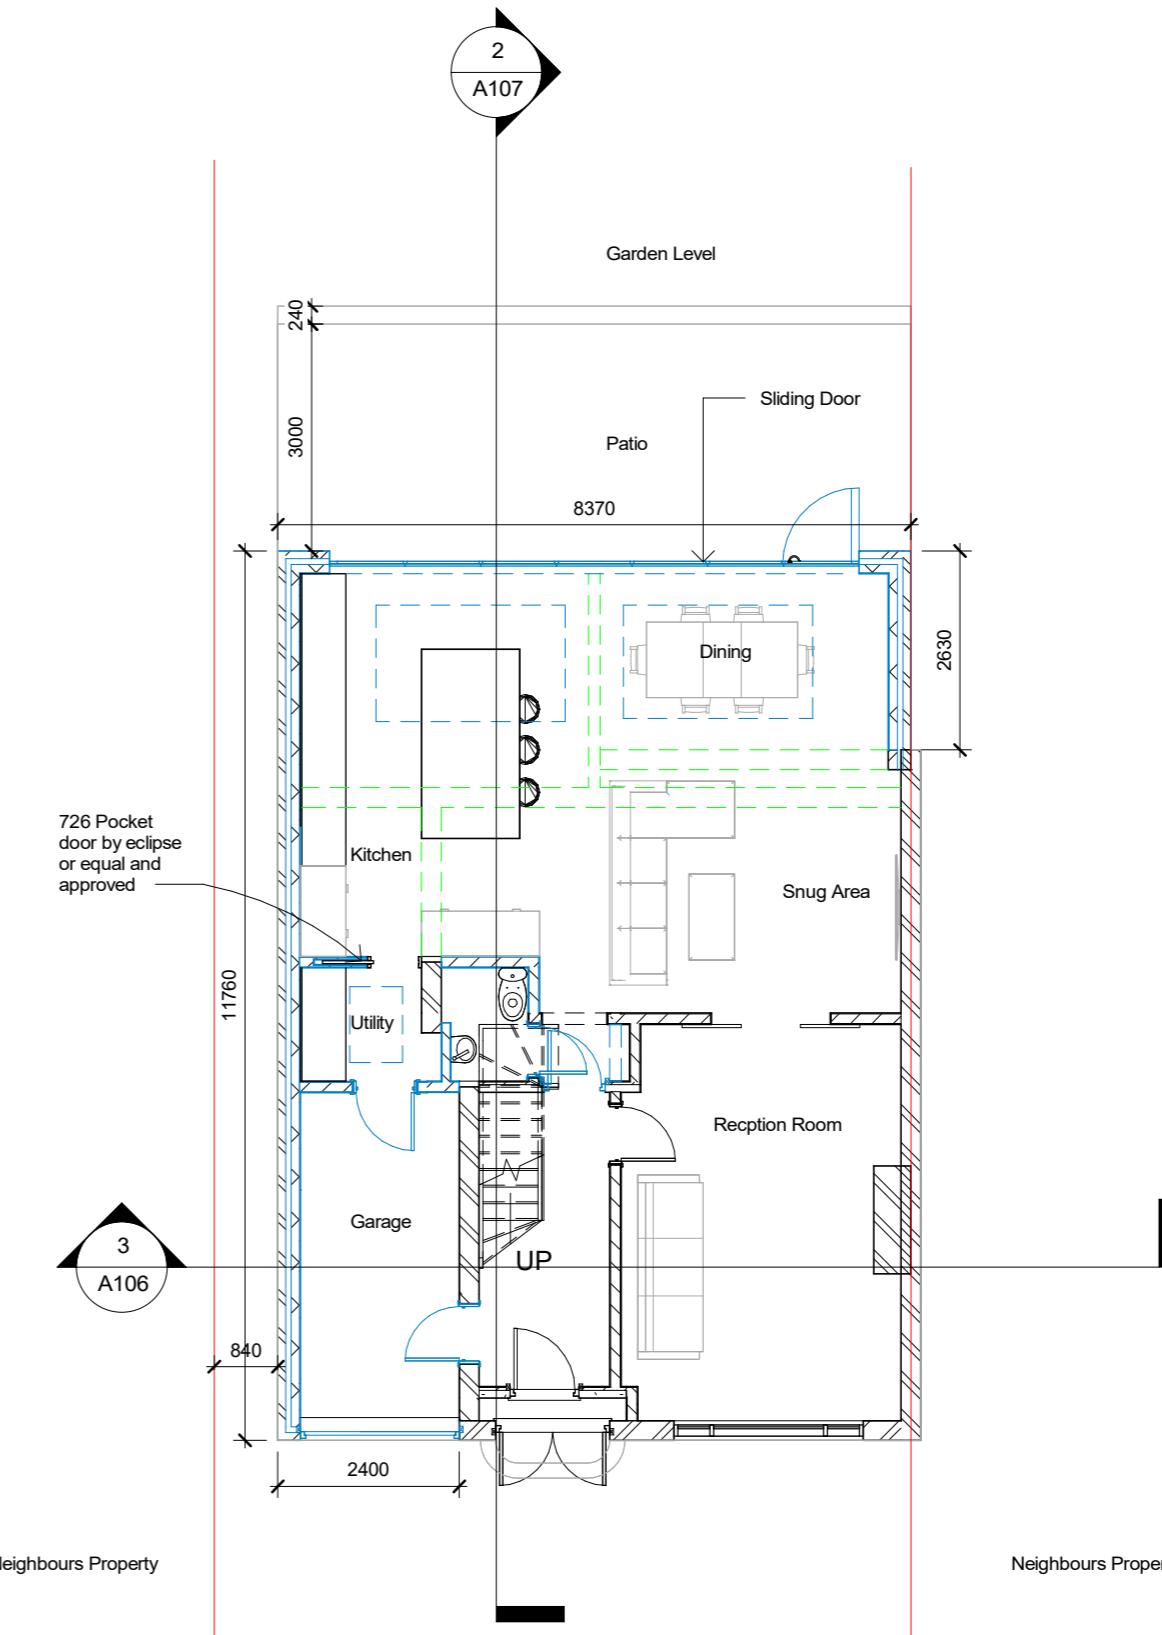

2 00 - Proposed

1 : 100

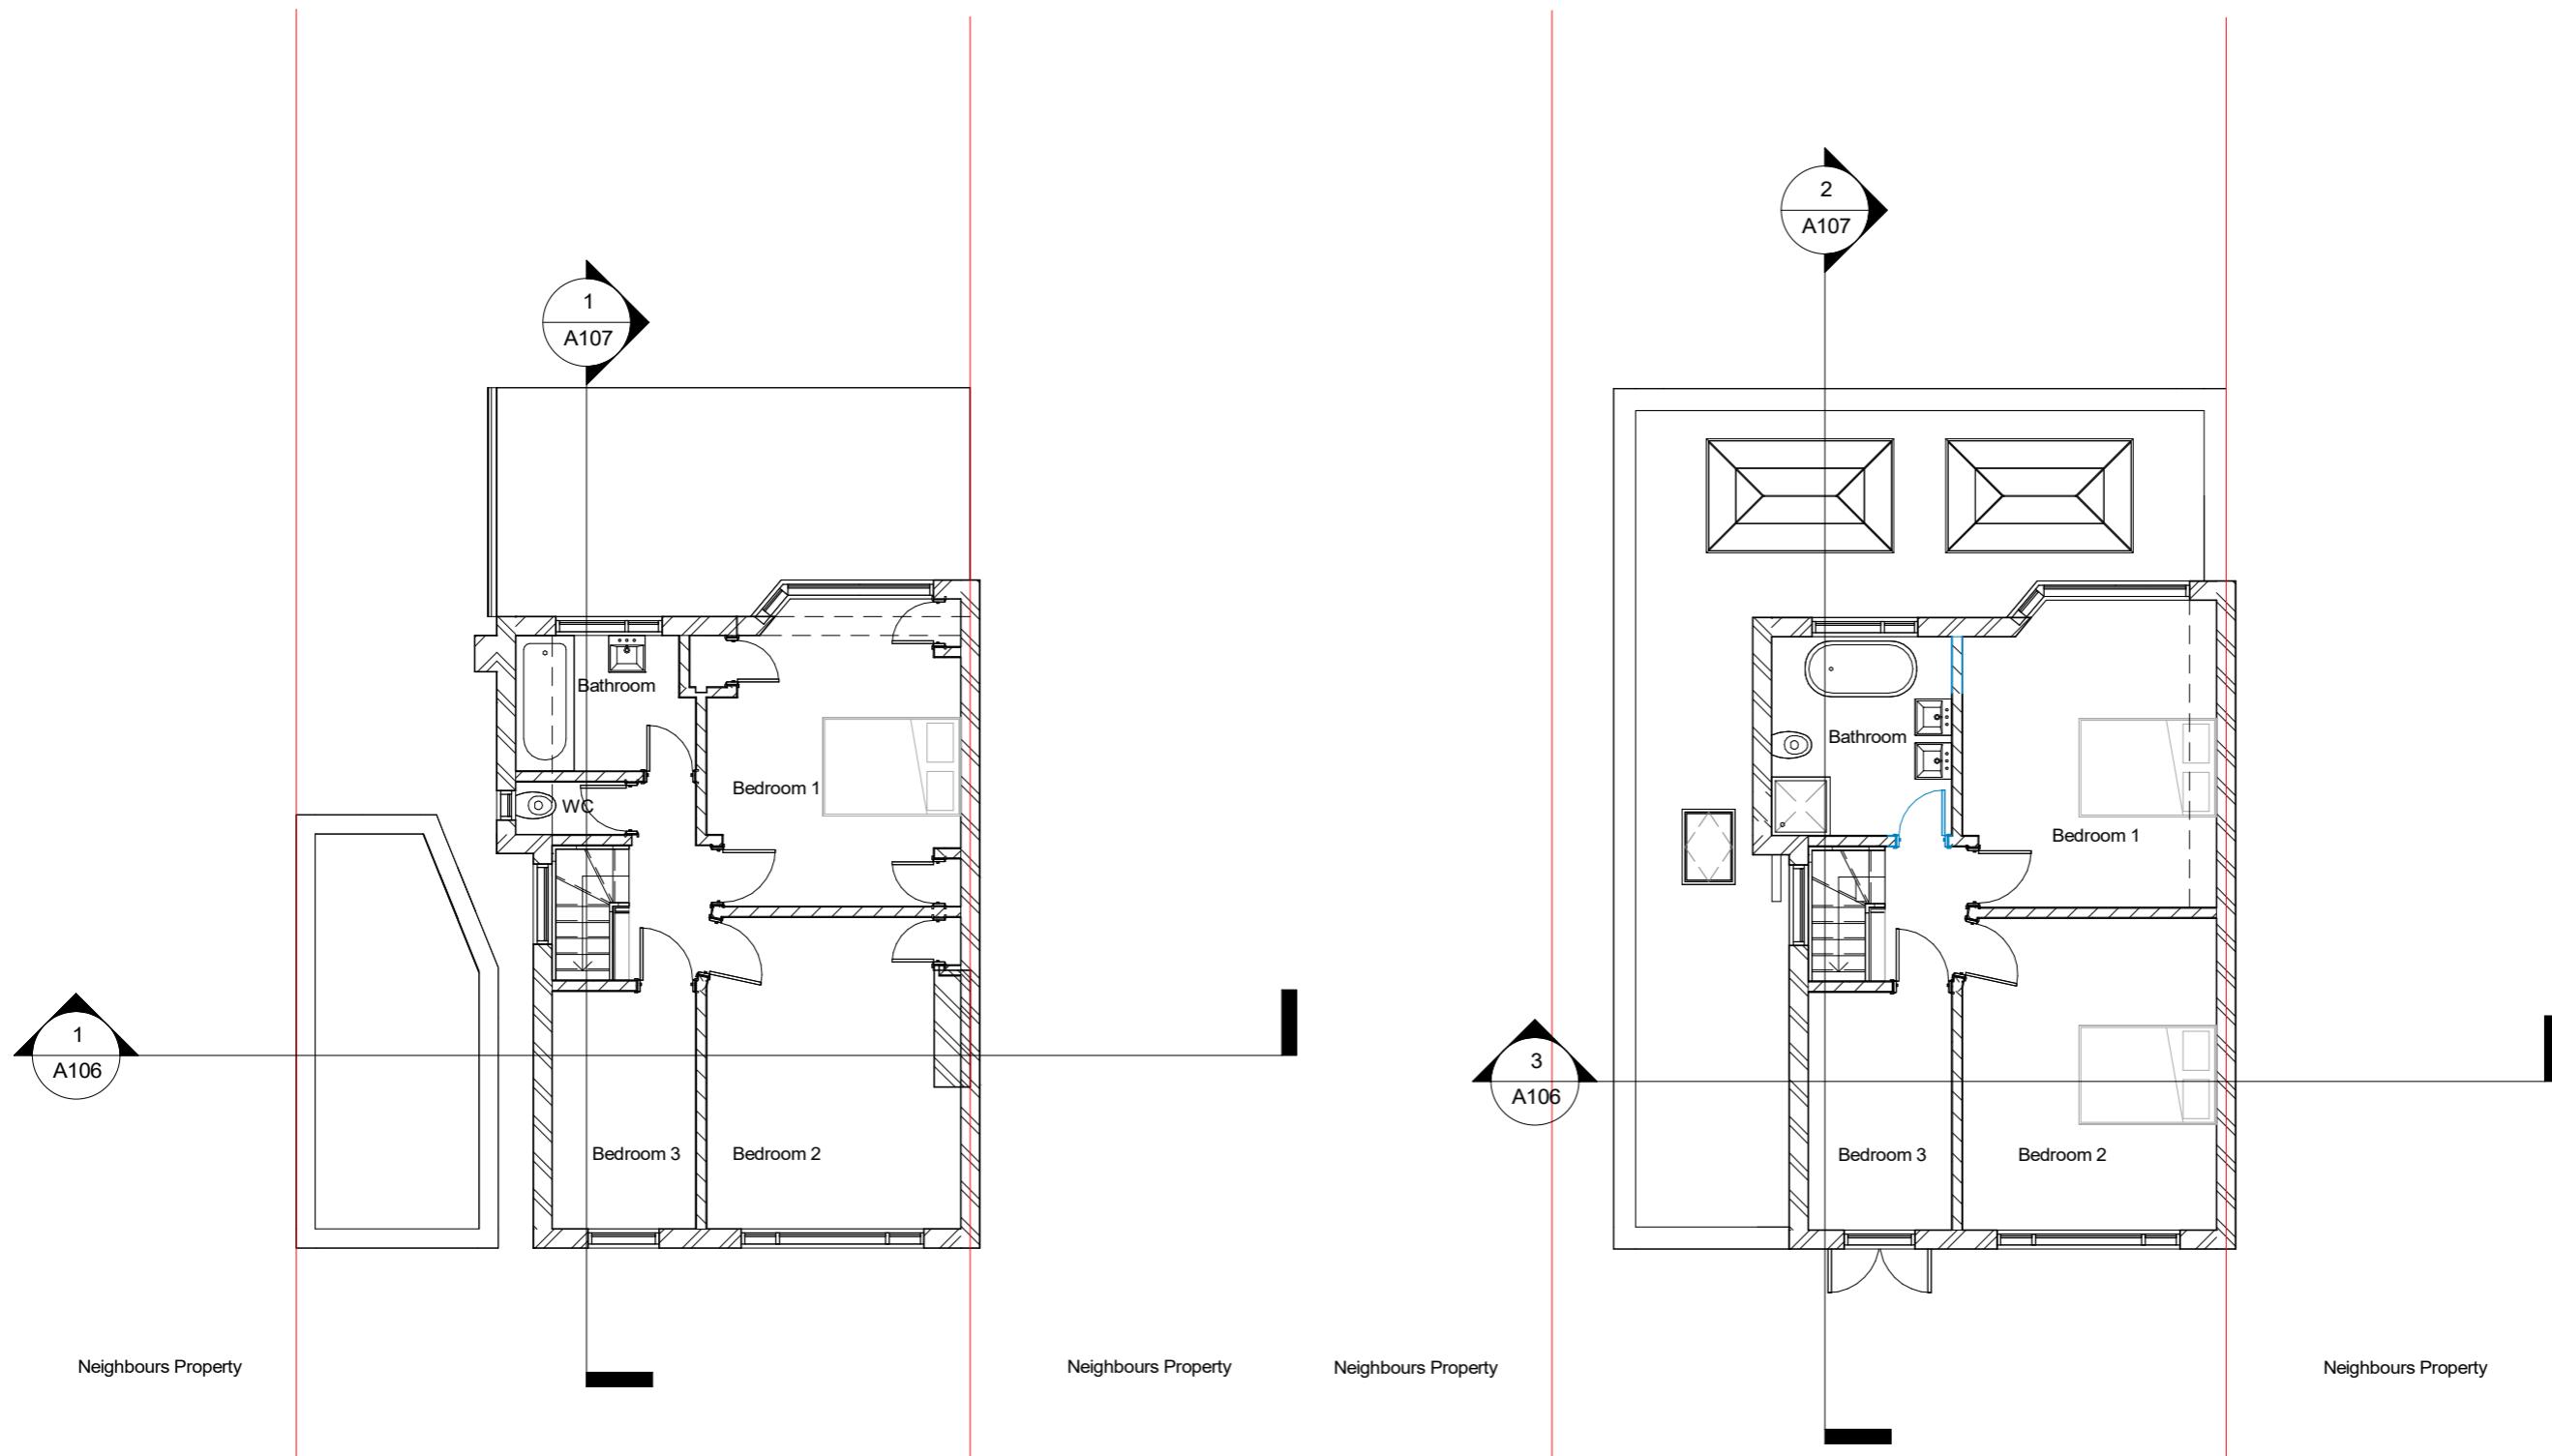
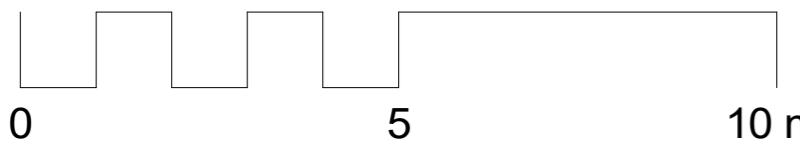


1 01- Existing


1 : 100

2 01- Proposed



1 : 100

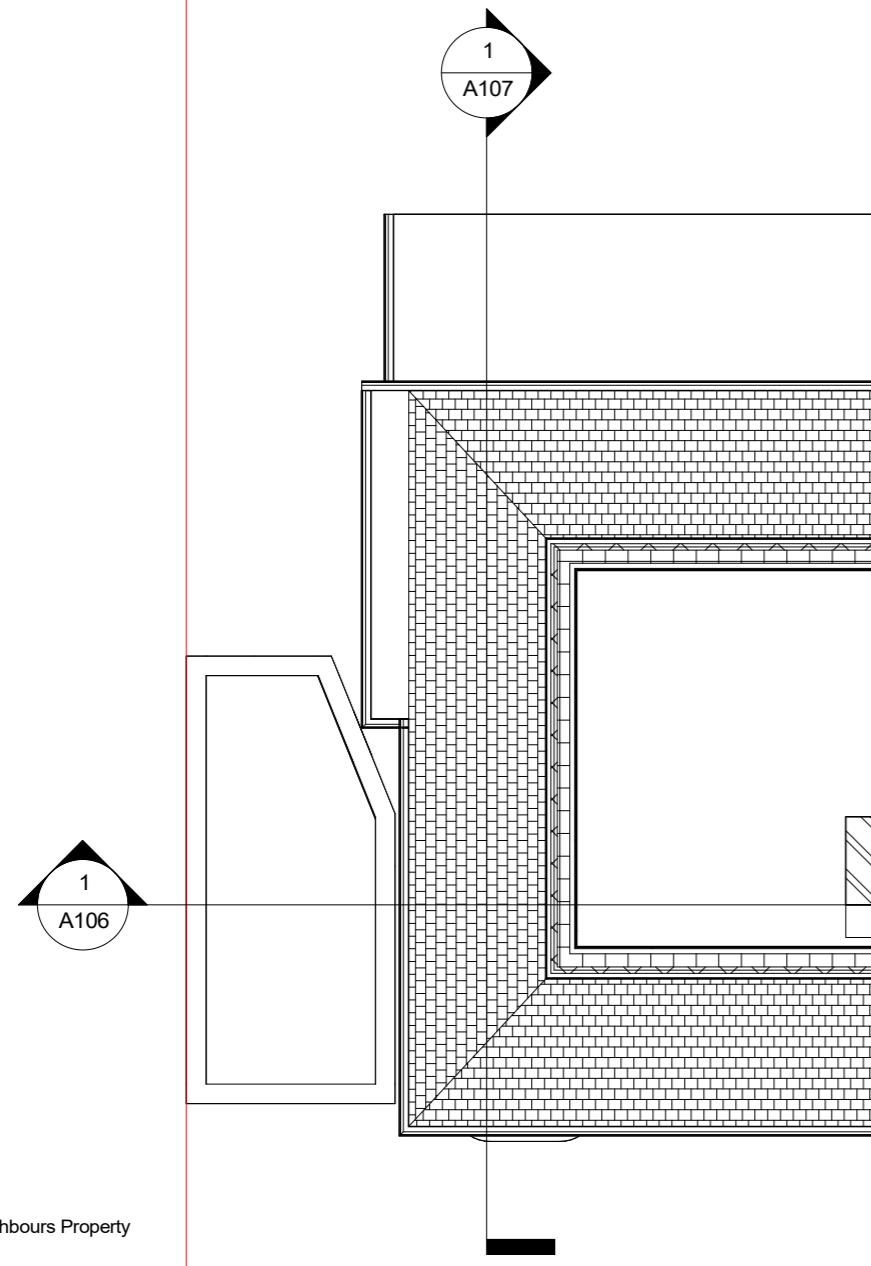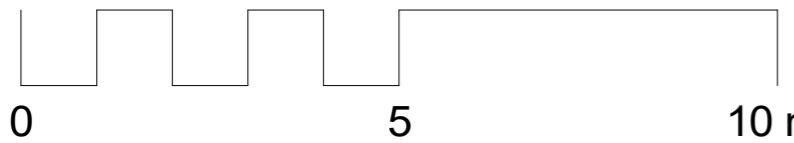


1 Loft - Existing
1 : 100

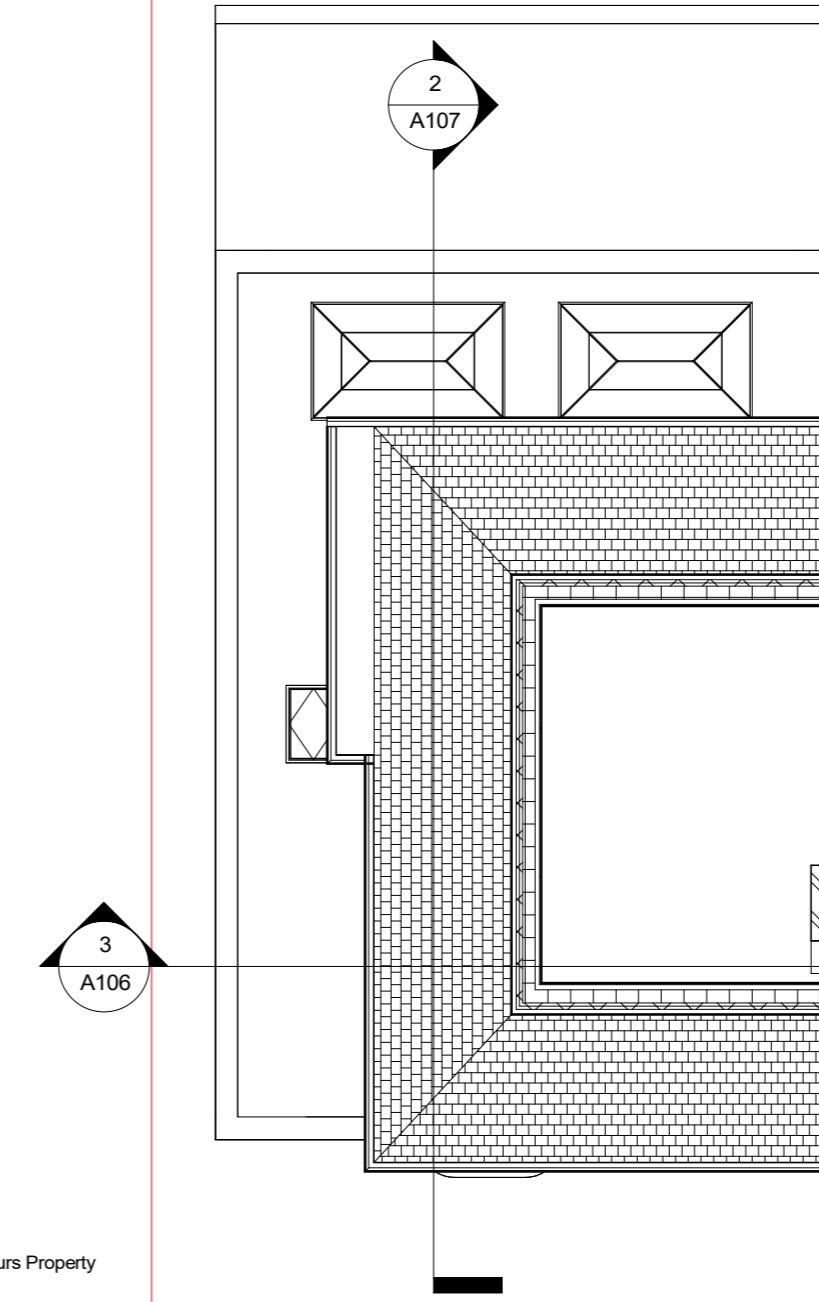

2 Loft - Proposed
1 : 100

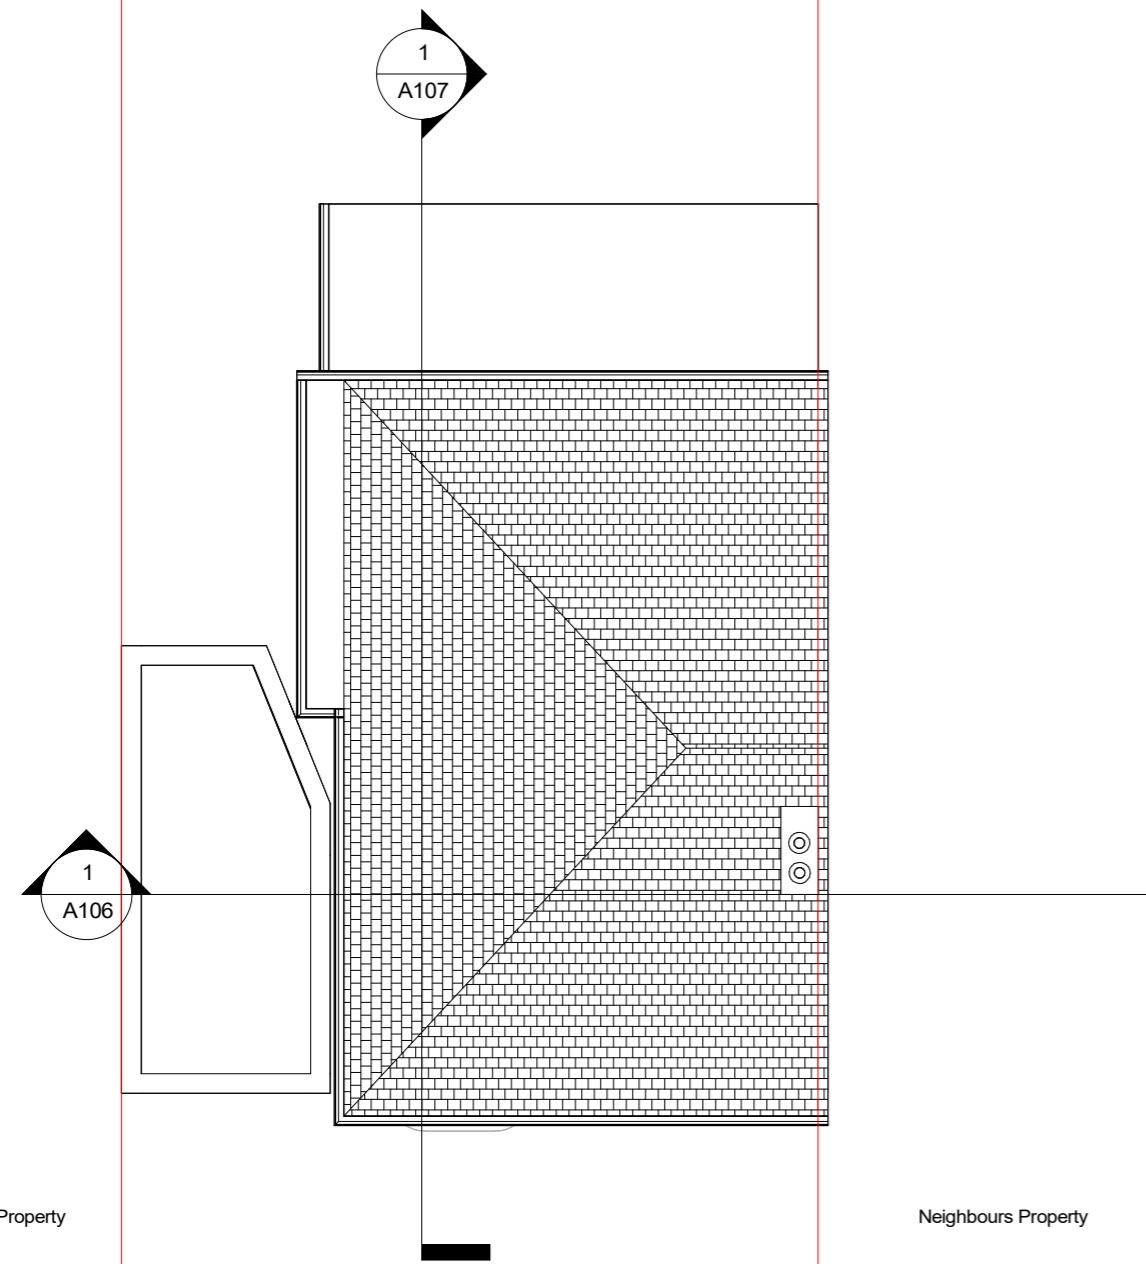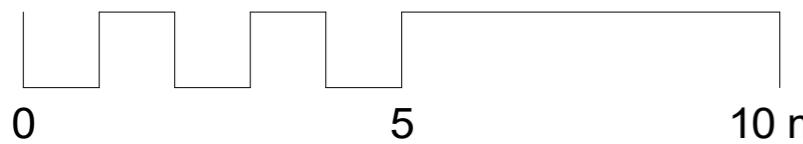


1 **Roof - Existing**
1 : 100

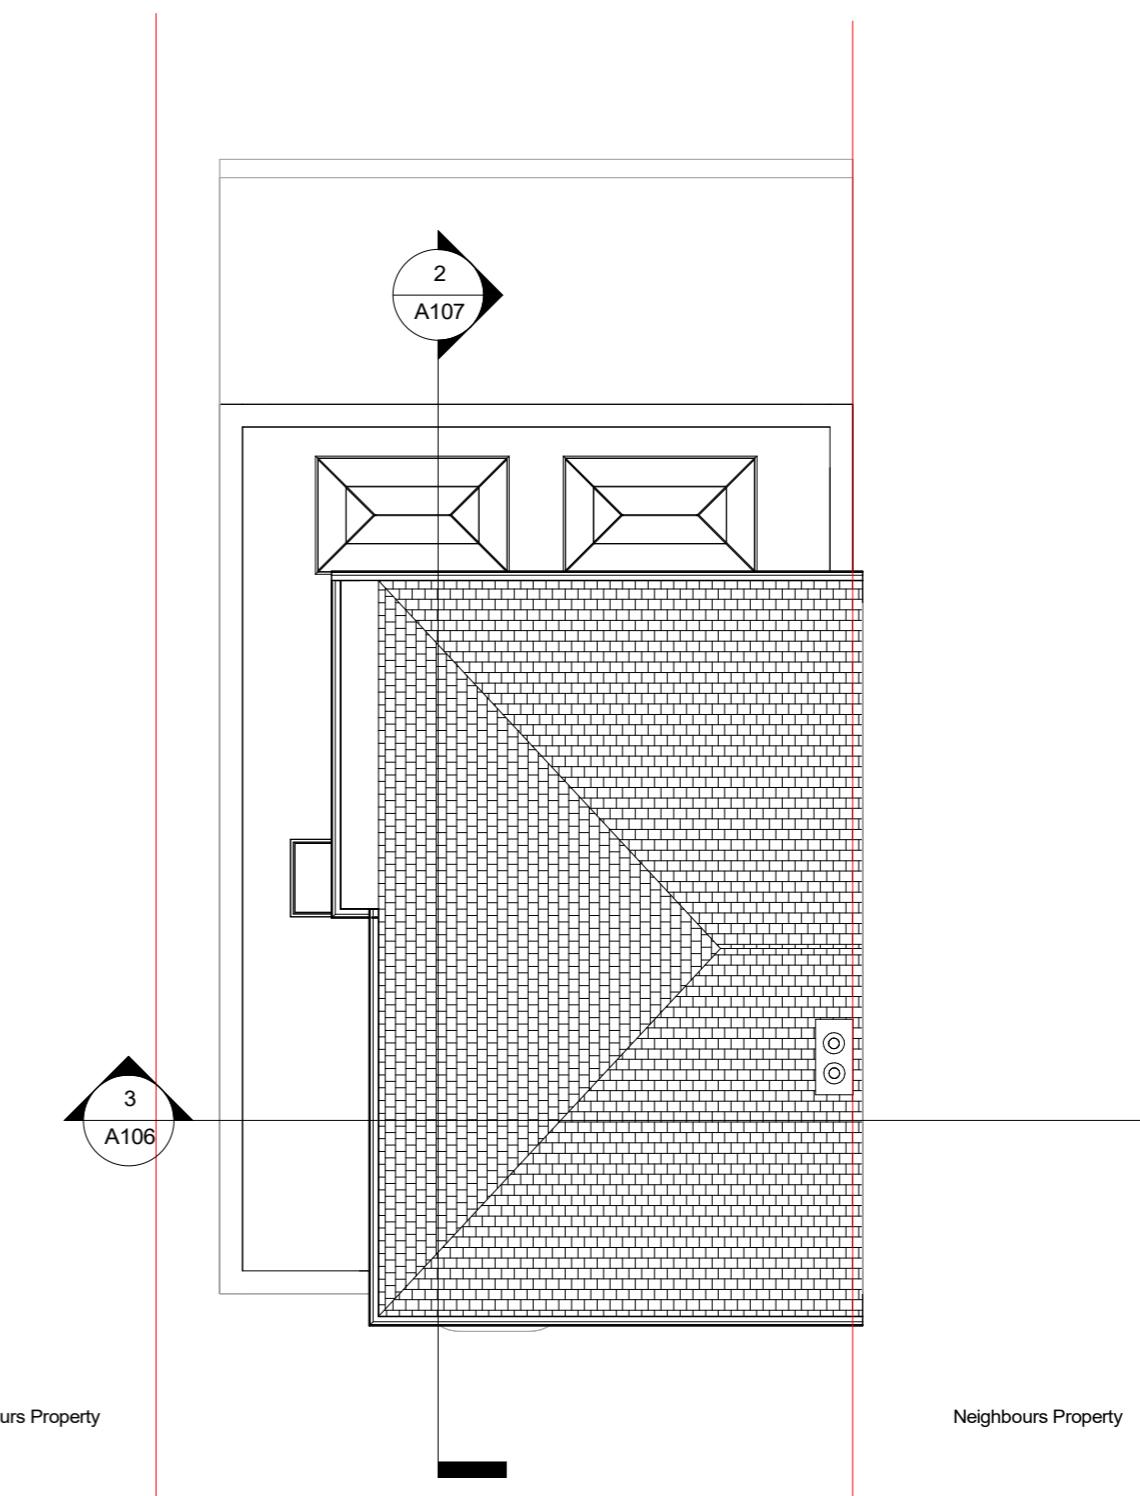


2 **Roof - Proposed**
1 : 100




0 5 10 m


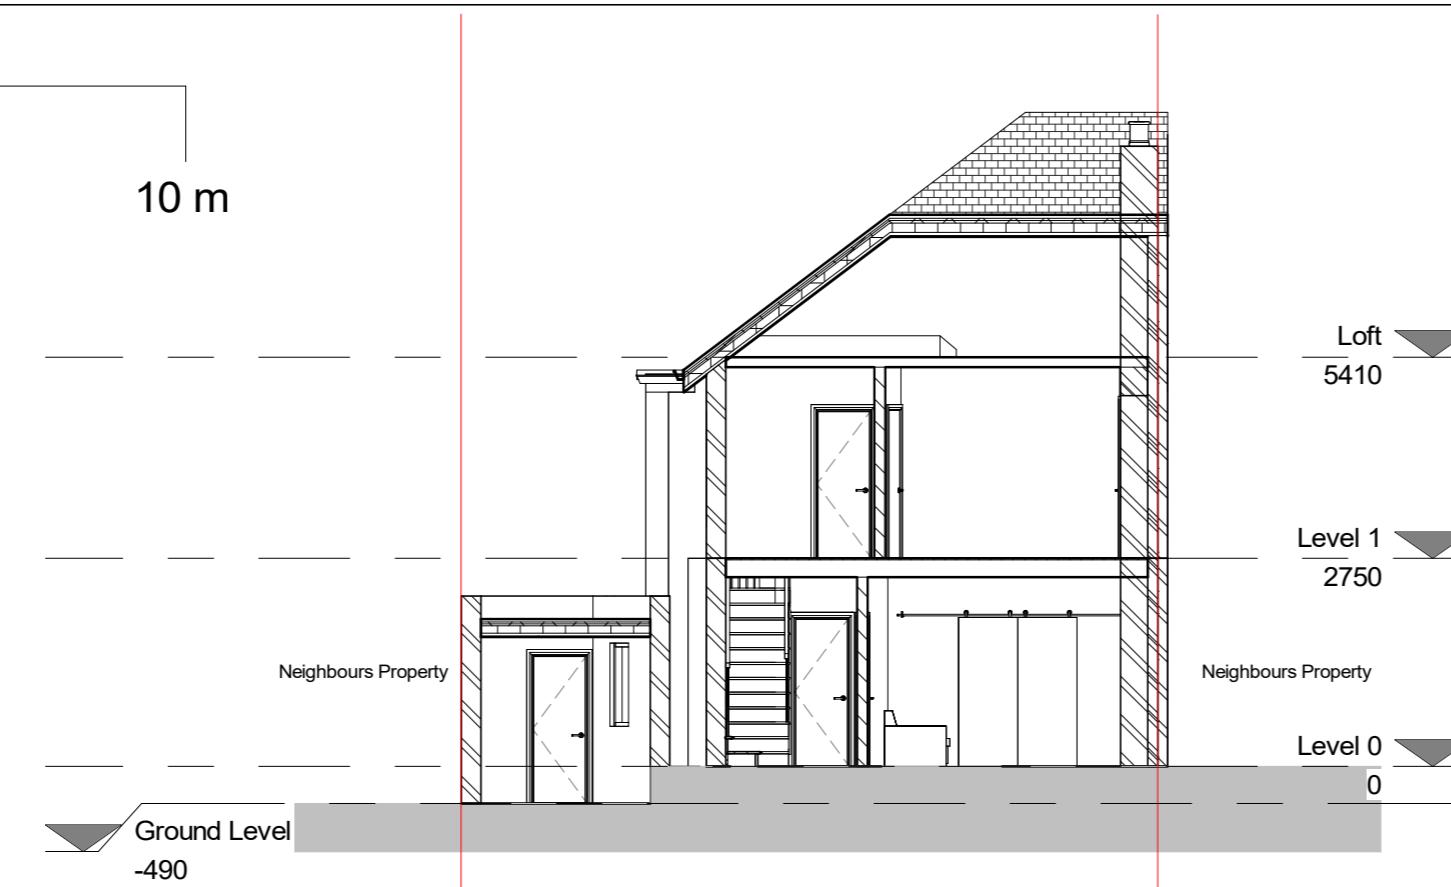


1 Existing - Section 1
1 : 100

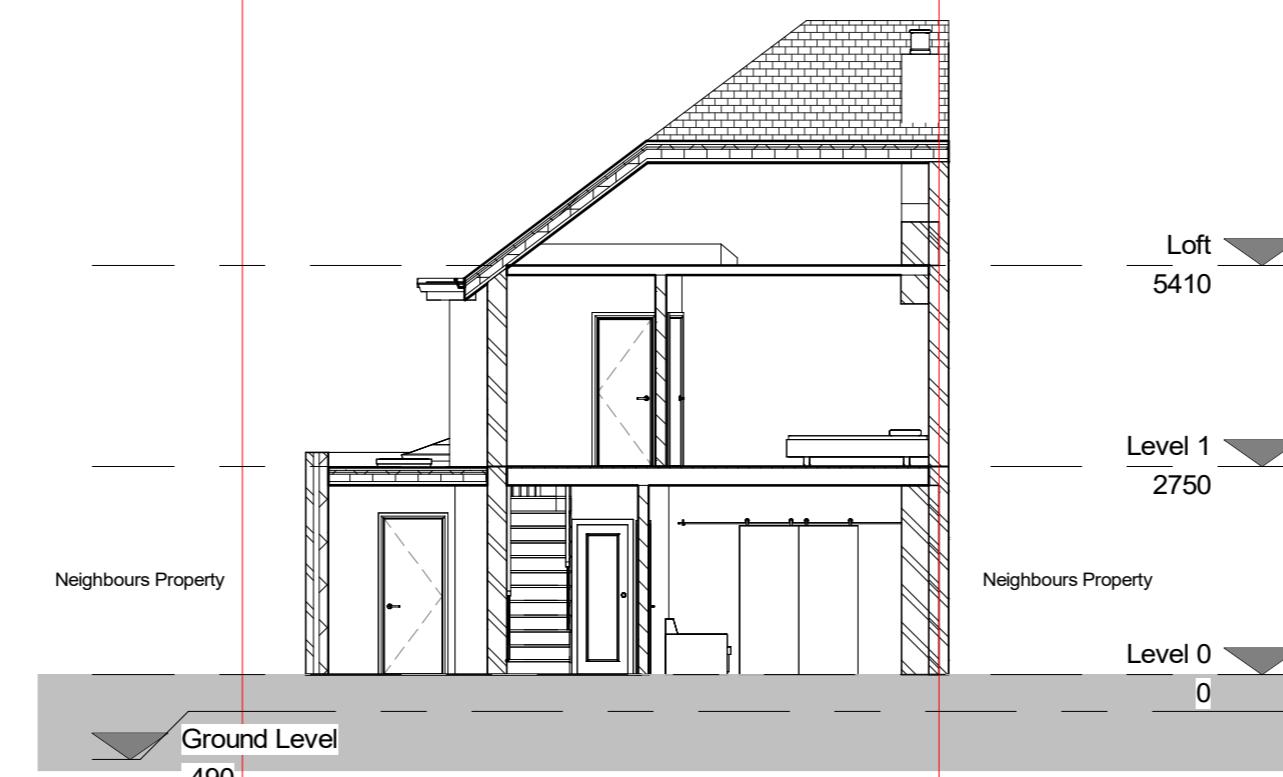

3 Proposed - Section 1
1 : 100

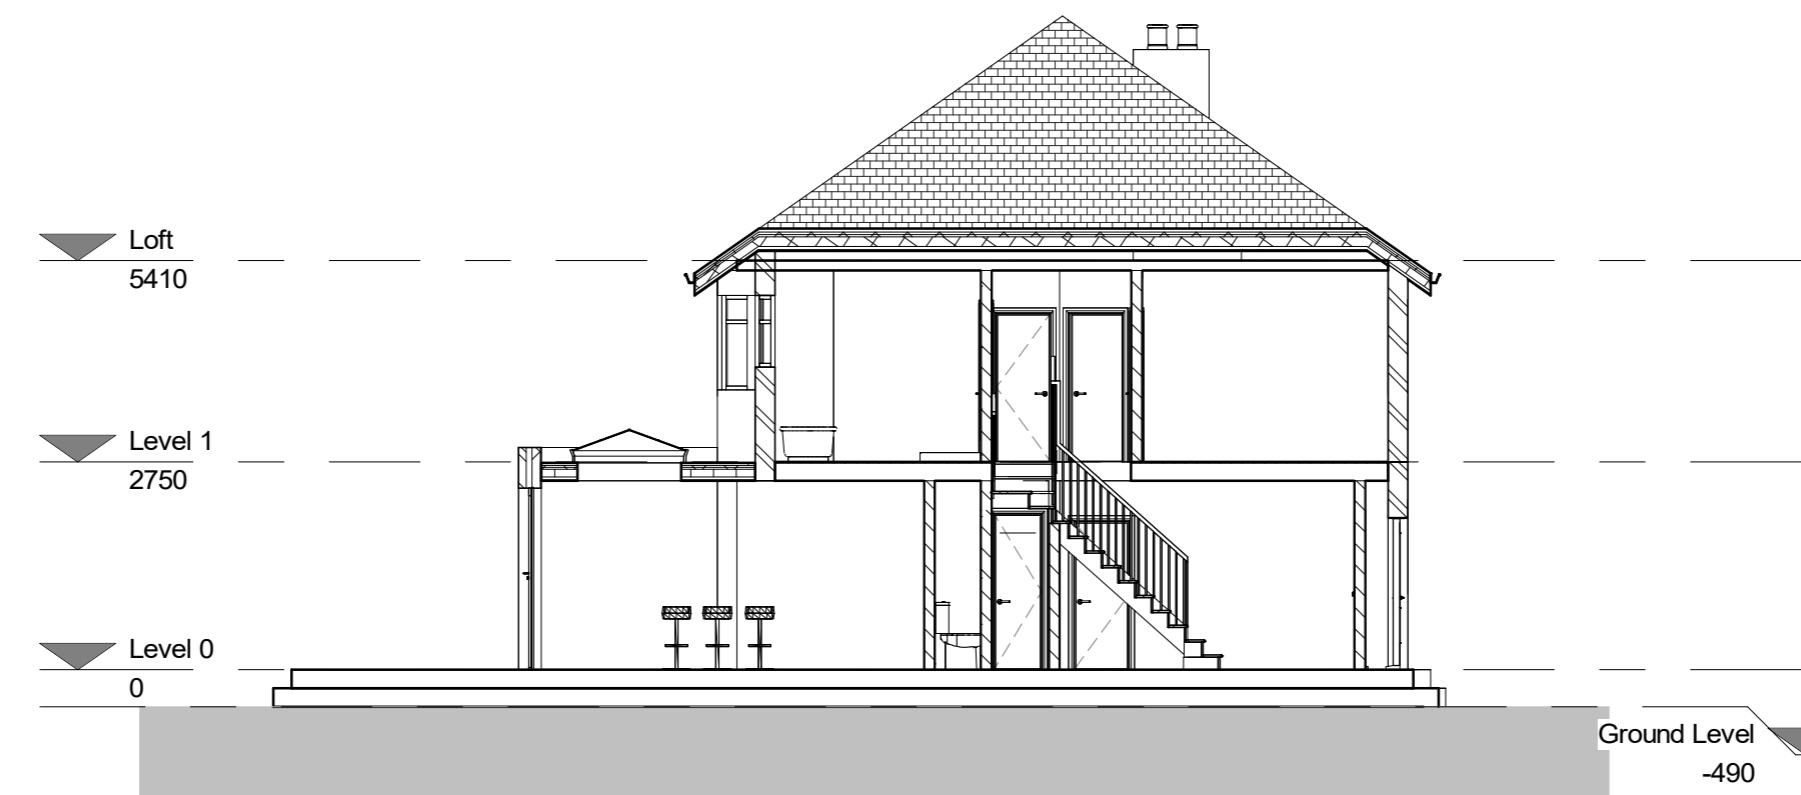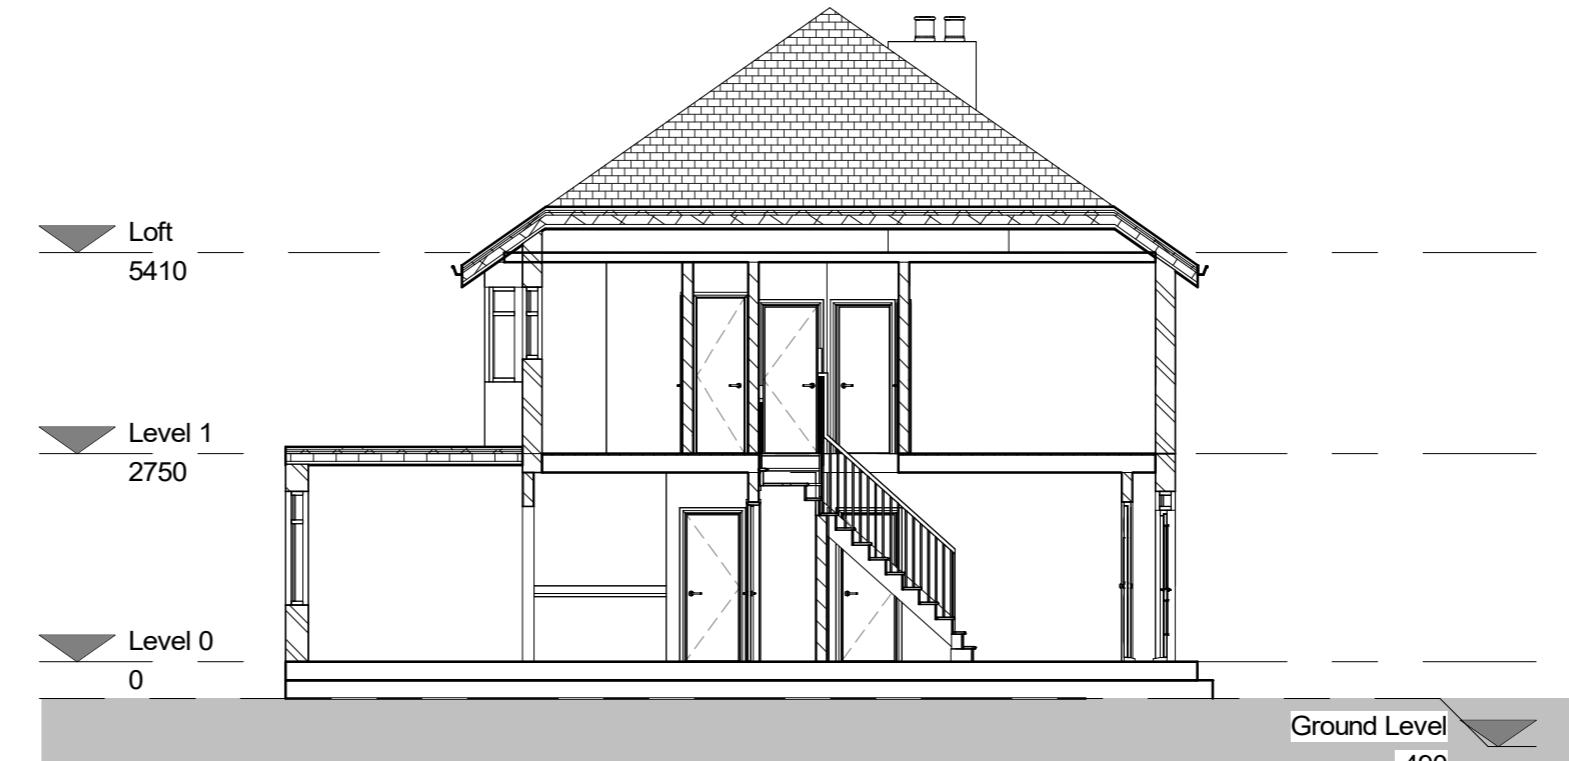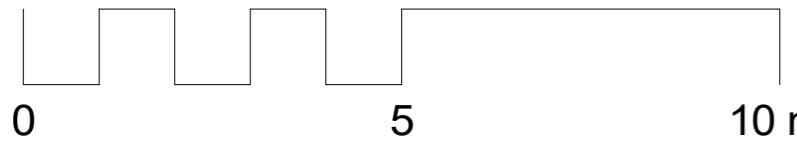


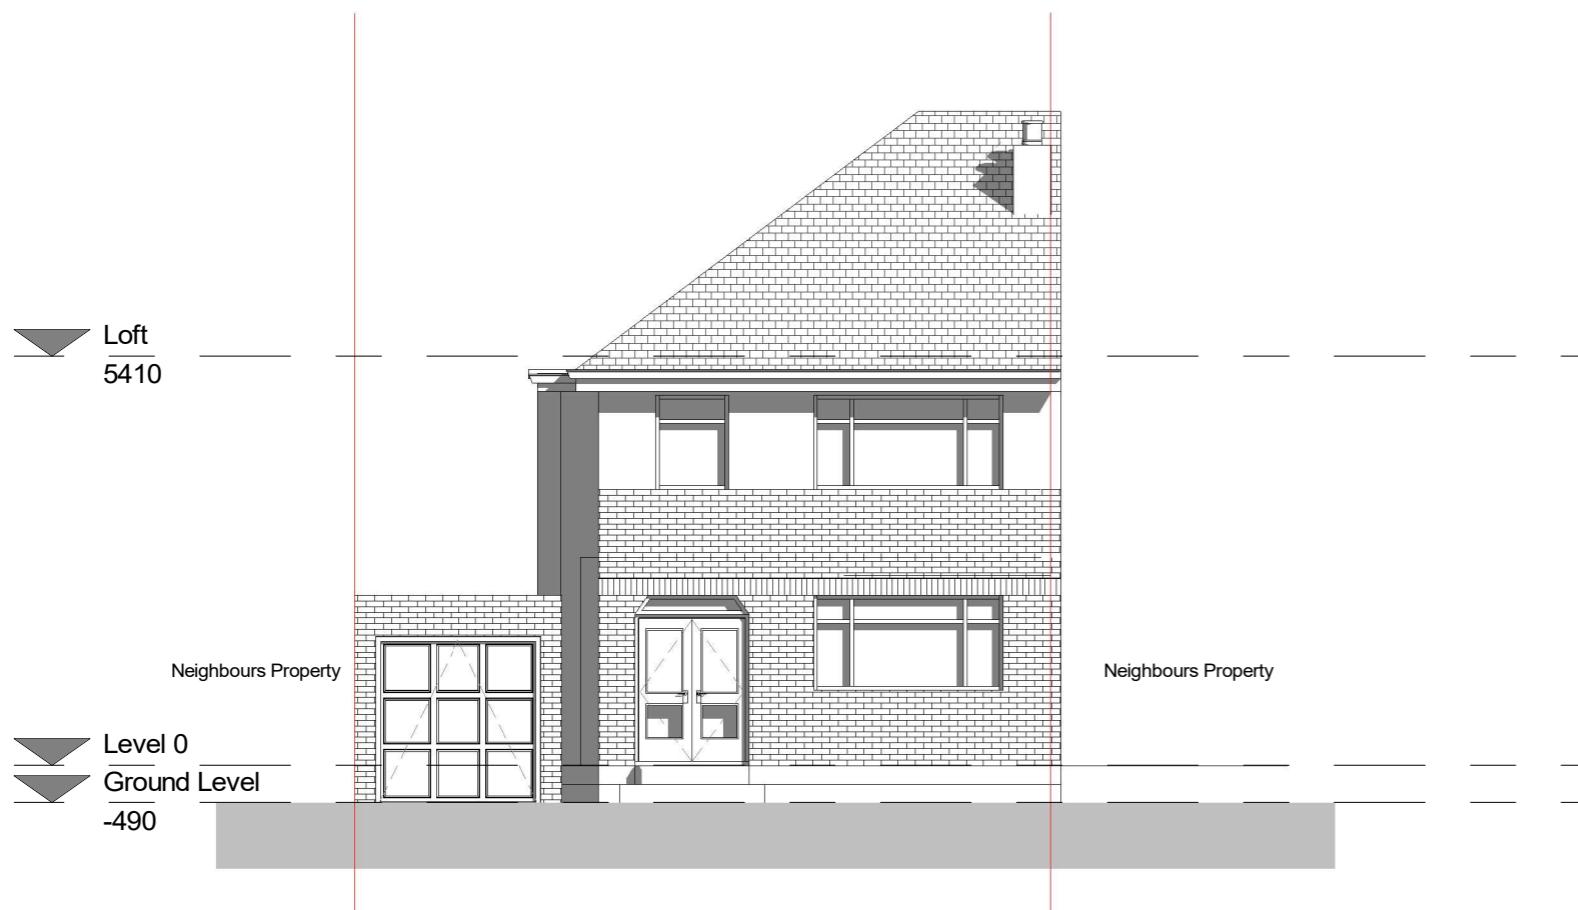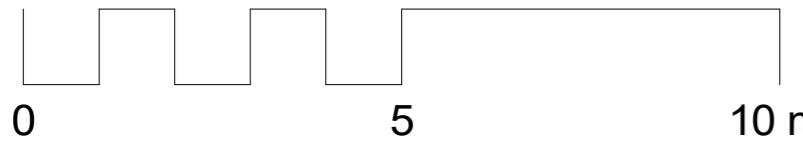

1

Front elevation - Existing



1 : 100


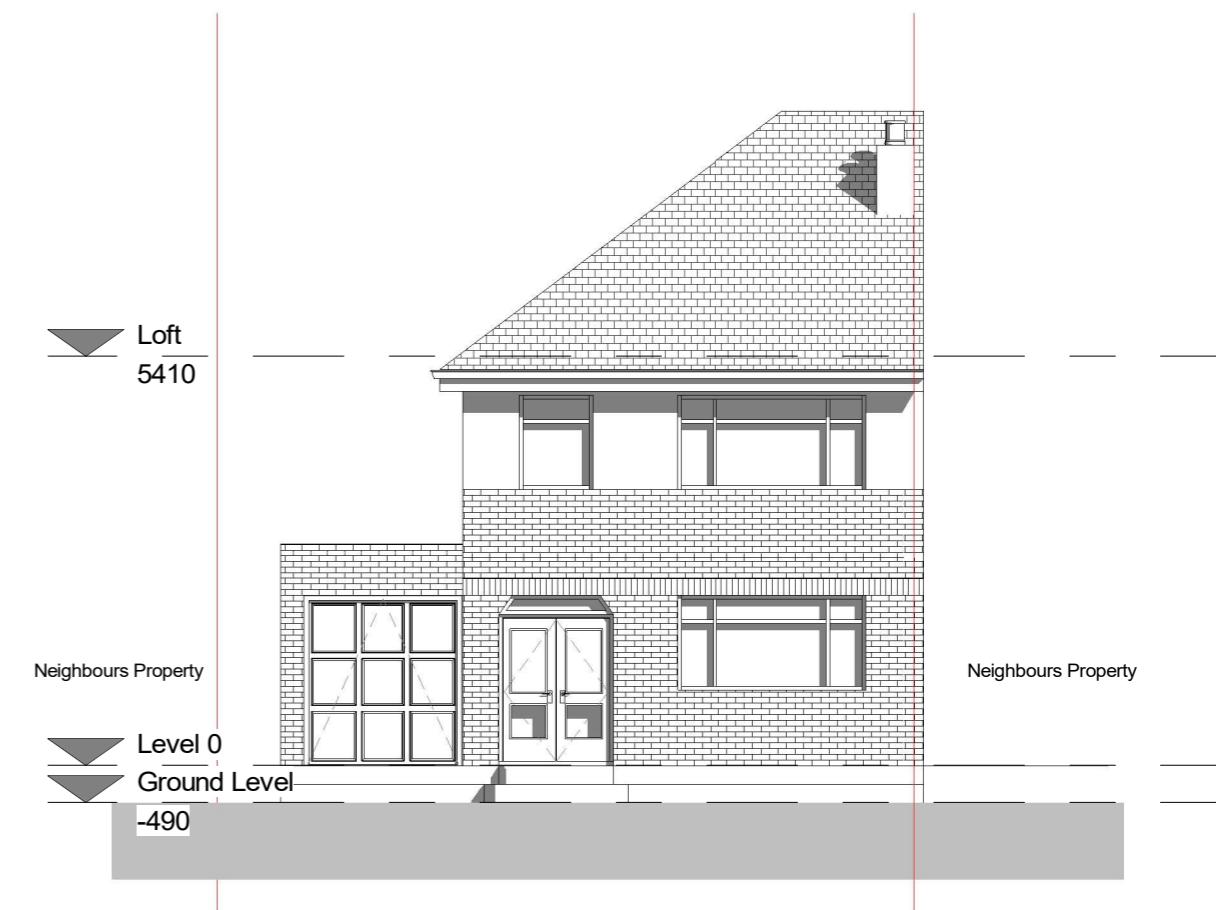


2

Front elevation - Proposed


1 : 100

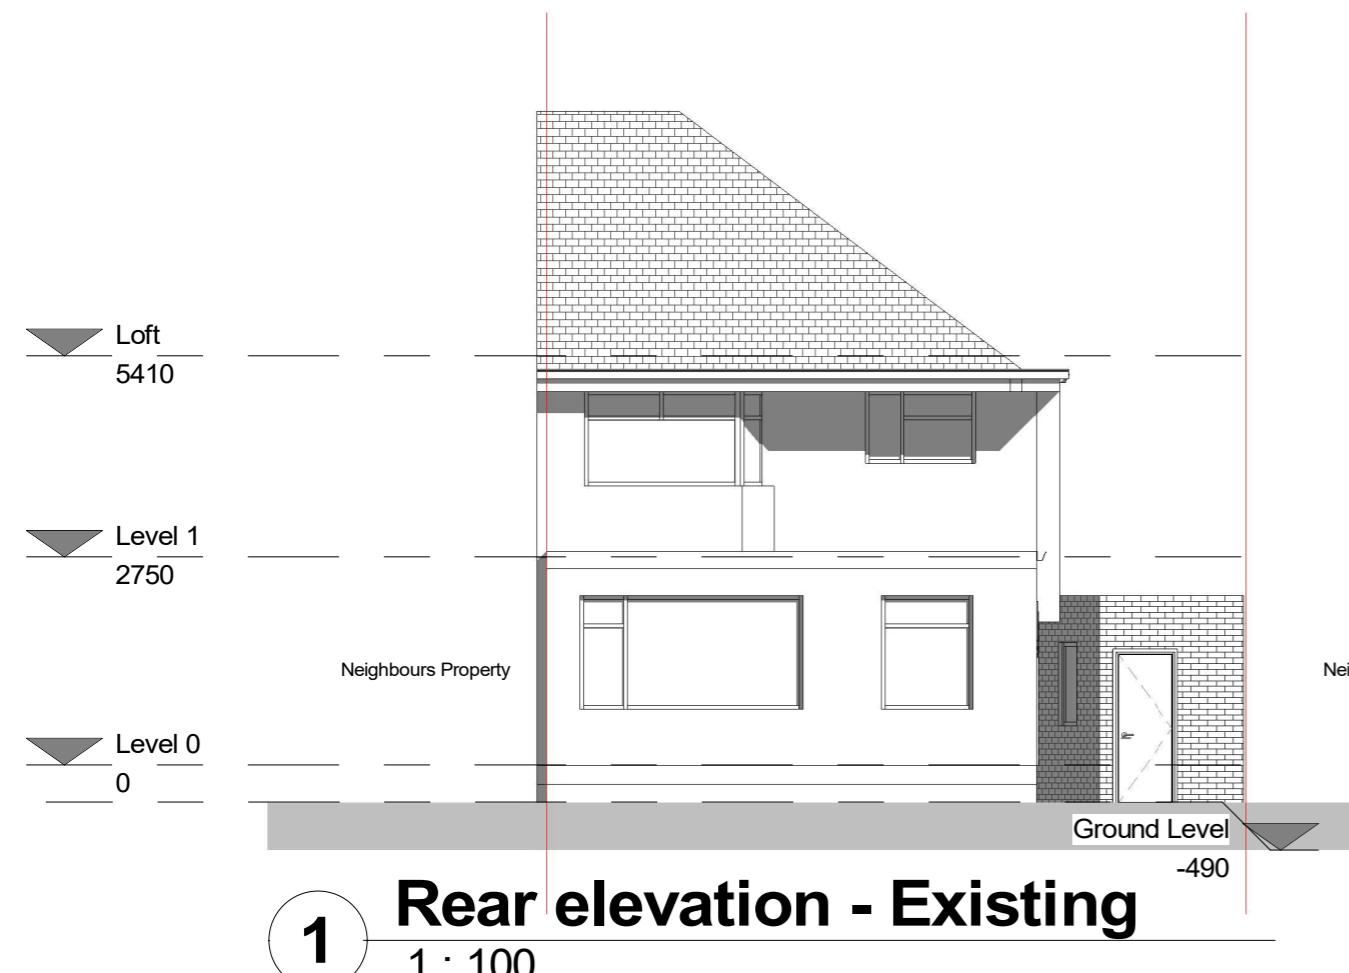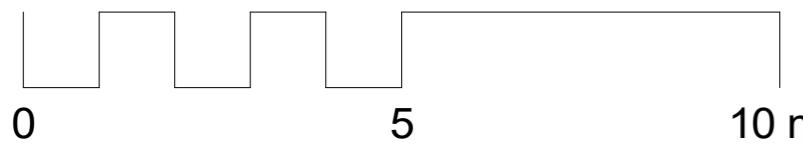

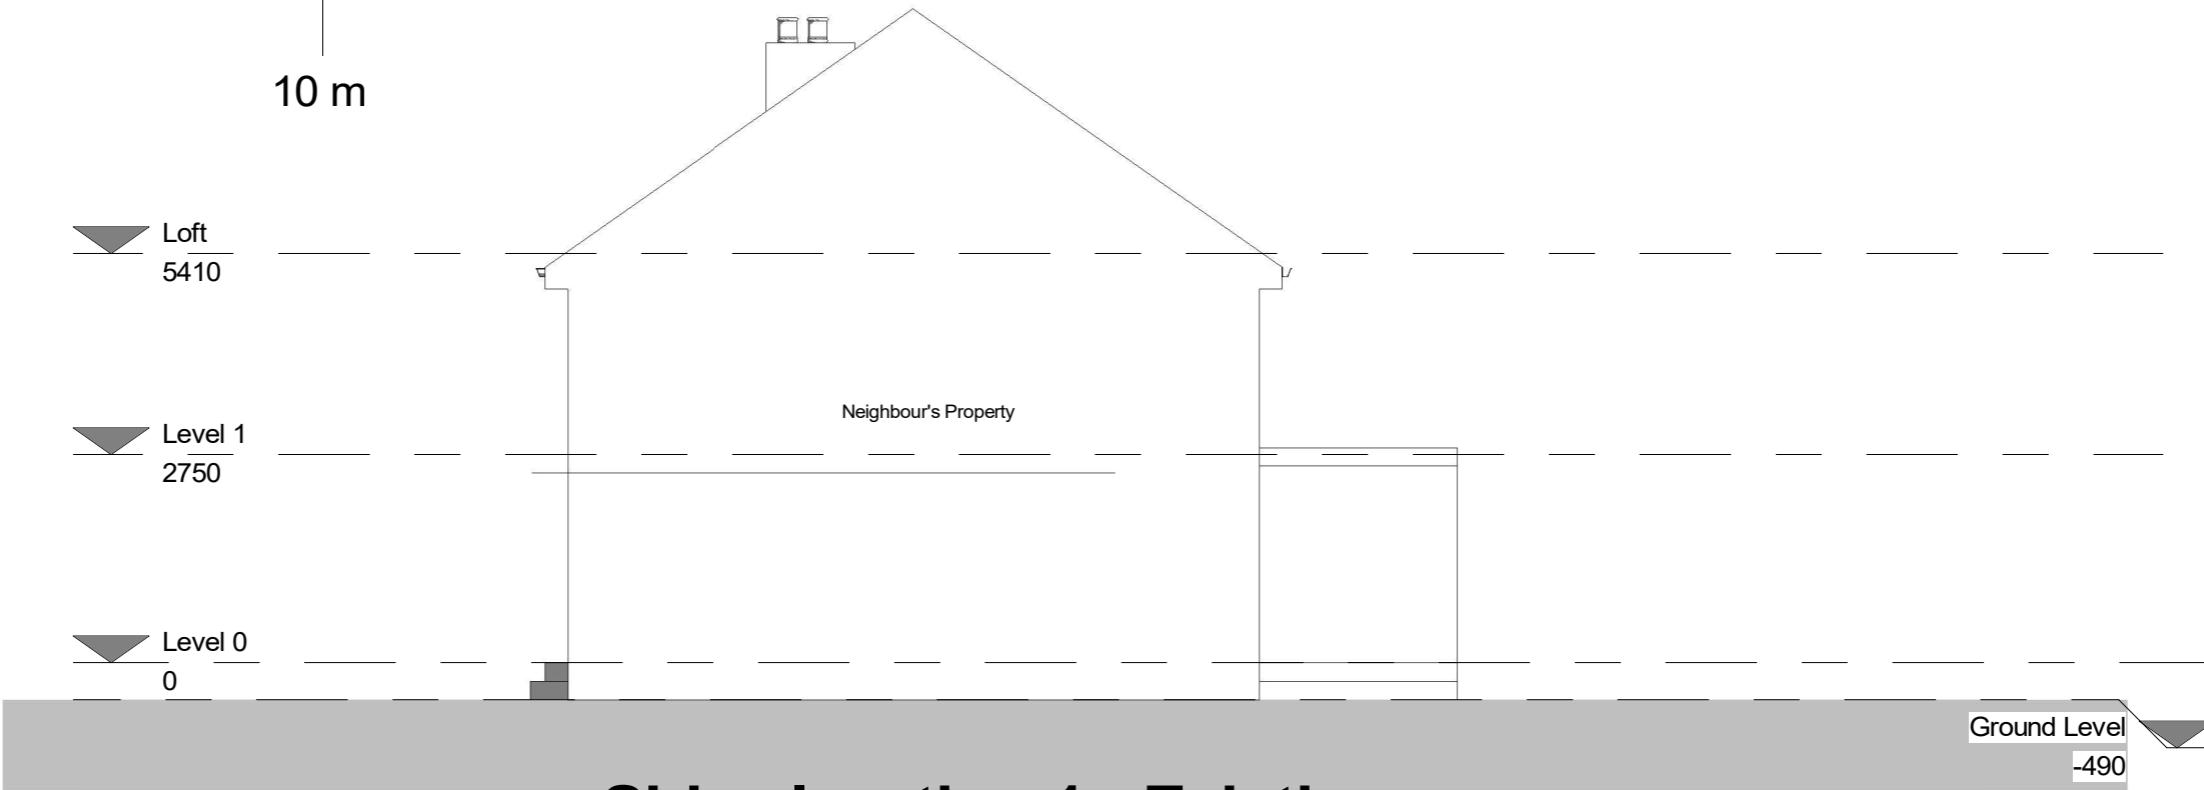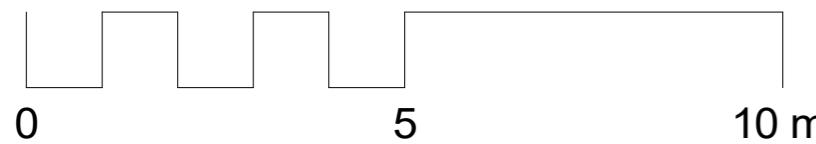



1 Side elevation 1 - Existing

1 : 100

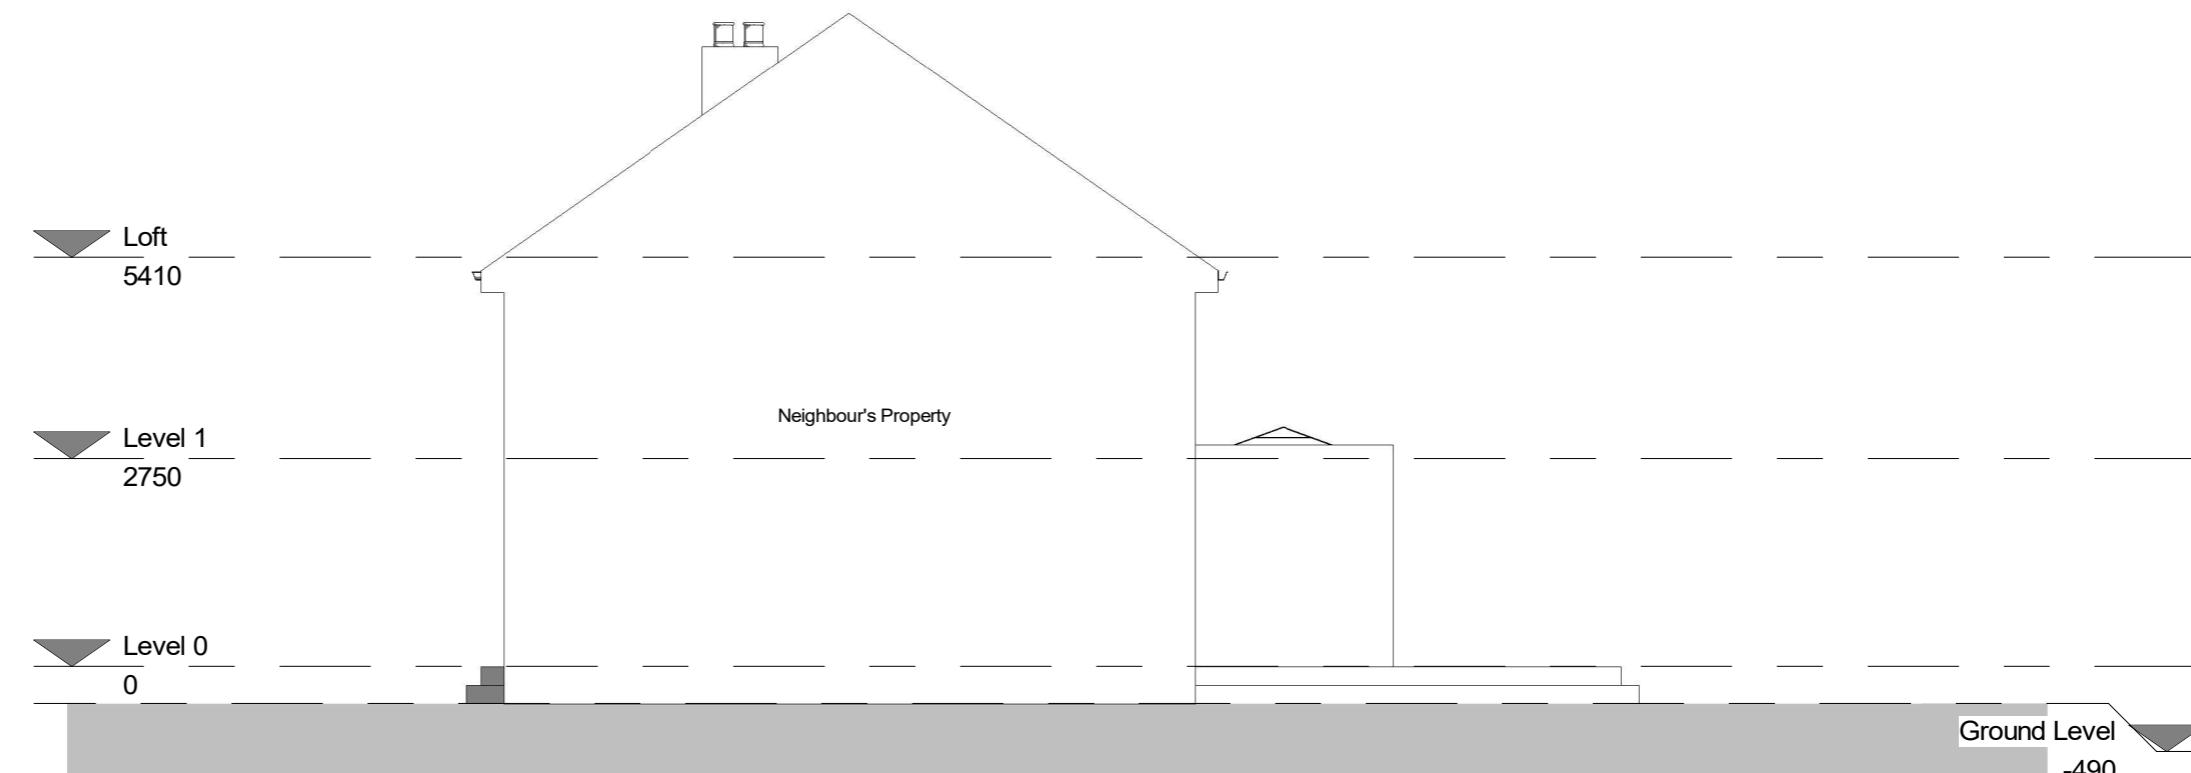


2 Side elevation 1- Proposed

1 : 100

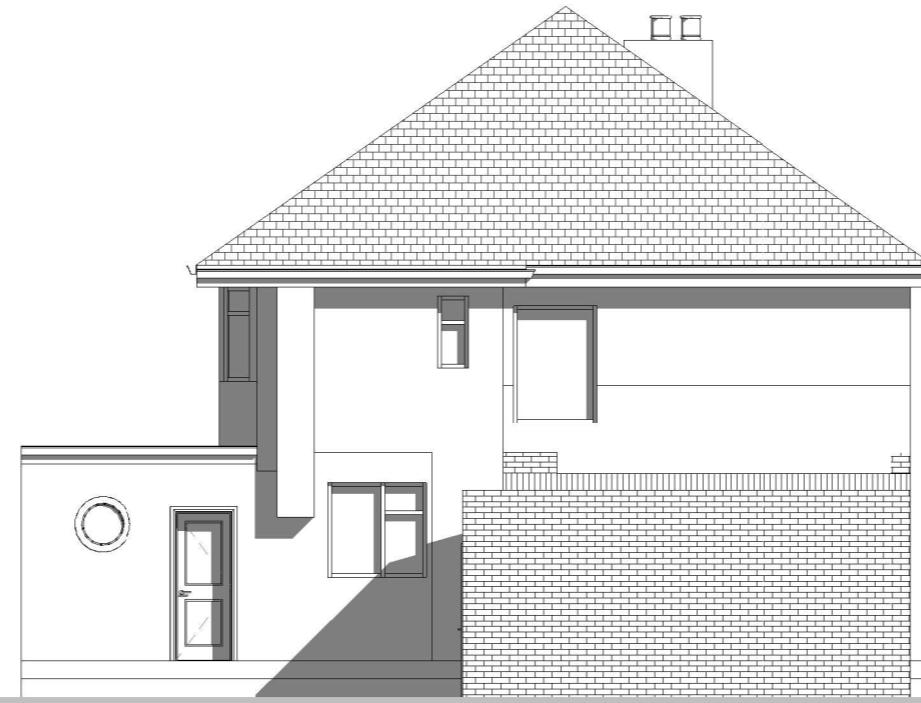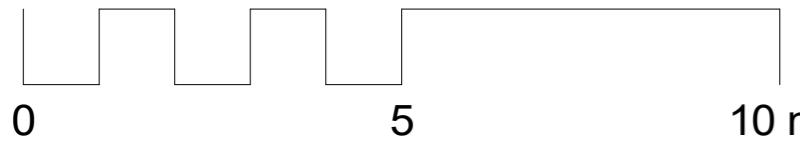

1 Side elevation 2 - Existing
1 : 100

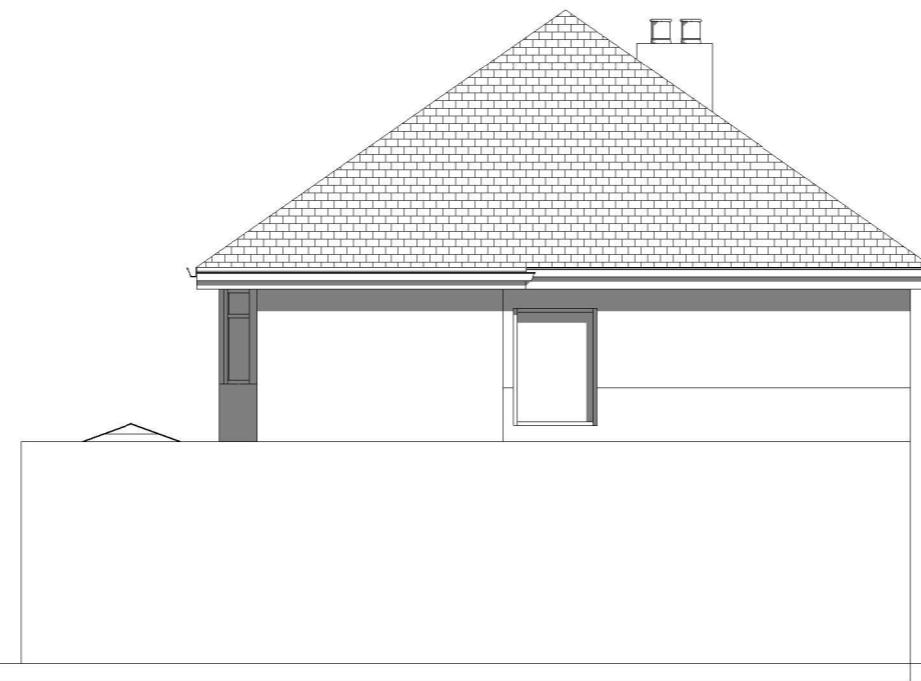

2 Side elevation 2- Proposed
1 : 100