


KEY
① Existing main entrance
② Existing fascia signage
③ Existing projecting sign
④ Existing branch nameplate

STATUTORY STATUS	
LISTED	NO - BUT LOCALLY LISTED
CONSERVATION	YES

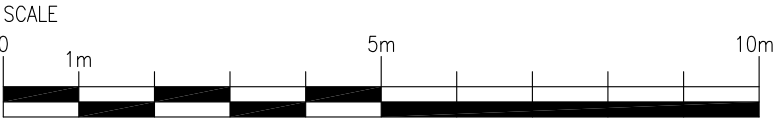

19-01-2024	A	HU	PC	ISV Amendments
DATE :	REV	DRAWN	CHECKED	NOTES



ISG
Boleyn House,
St Augustines
Business Park,
Whitstable
Kent CT5 2QJ

Project

RUISLIP HIGH ST

54 HIGH STREET,
RUISLIP, MIDDLESEX
HA4 7AT
PIM NO.



PLANNING

NOTE
This drawing has been prepared from historical information that cannot be guaranteed accurate. Responsibility is not accepted for errors made by others in scaling from this drawing. All construction information should be taken from figured dimensions only. All dimensions should be checked on site prior to the manufacture of any components.

HATCHING	
	New Partition wall
	Existing Partition wall
	New Partition wall
	New Partition wall
	Structural wall
	Area not in scope

Drawing Title

SIDE ELEVATION
AS EXISTING
CLOSURE 2024

Branch Sort Code	Branch ID	Supplier Project No BY109089	
Scale 1:100@A3	Drawn MW	Checked PC	Date 11/12/2023
Drg.No BY109089_322			Revision A
Architectural Practice: ISG Design Hub			