


KEY	
①	Existing main entrance
②	Existing fascia signage to be removed and made good
③	Existing projecting sign to be removed and made good
④	Existing branch nameplate to be removed and made good

STATUTORY STATUS	
LISTED	NO - BUT LOCALLY LISTED
CONSERVATION	YES

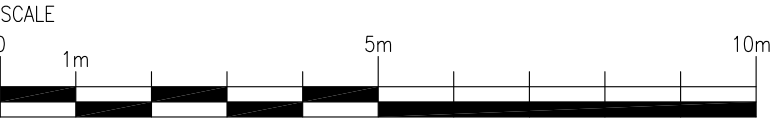

## PLANNING

**NOTE**  
This drawing has been prepared from historical information that cannot be guaranteed accurate. Responsibility is not accepted for errors made by others in scaling from this drawing. All construction information should be taken from figured dimensions only. All dimensions should be checked on site prior to the manufacture of any components.

HATCHING	
	New Partition wall
	Existing Partition wall
	New Partition wall
	New Partition wall
	Structural wall
	Area not in scope

DATE :    REV    DRAWN    CHECKED    NOTES.



ISG  
Boleyn House,  
St Augustines  
Business Park,  
Whitstable  
Kent CT5 2QJ

Project

## RUISLIP HIGH ST

54 HIGH STREET,  
RUISLIP, MIDDLESEX  
HA4 7AT  
PIM NO.



Drawing Title

SIDE ELEVATION  
AS PROPOSED  
CLOSURE 2024

Branch Sort Code	Branch ID	Supplier Project No BY109089	
Scale 1:100@A3	Drawn HU	Checked PC	Date 19/01/2024
Drg.No BY109089_332			Revision -
Architectural Practice: ISG Design Hub			