
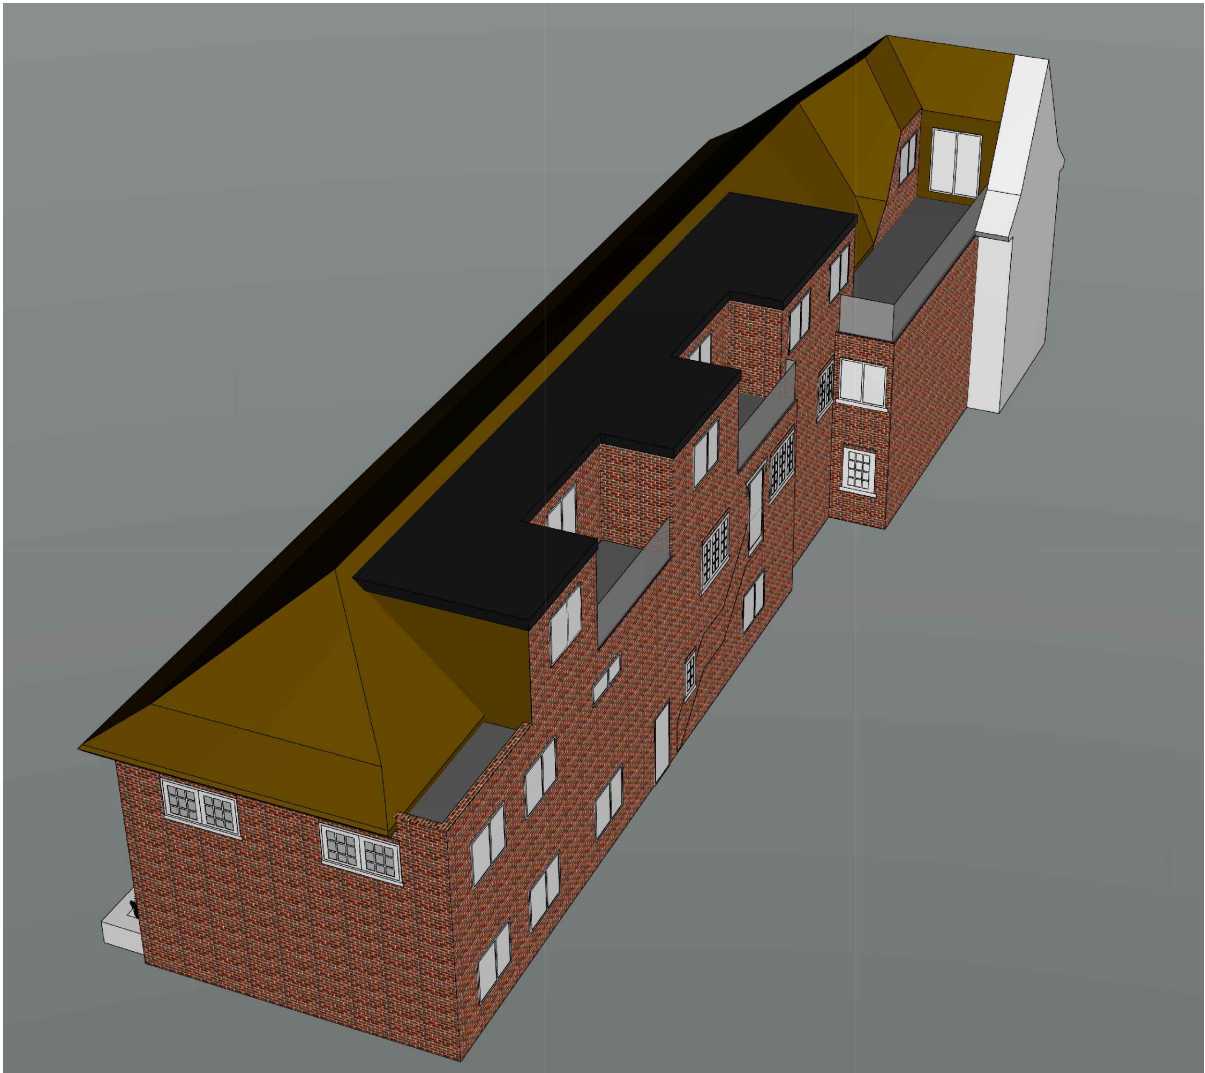


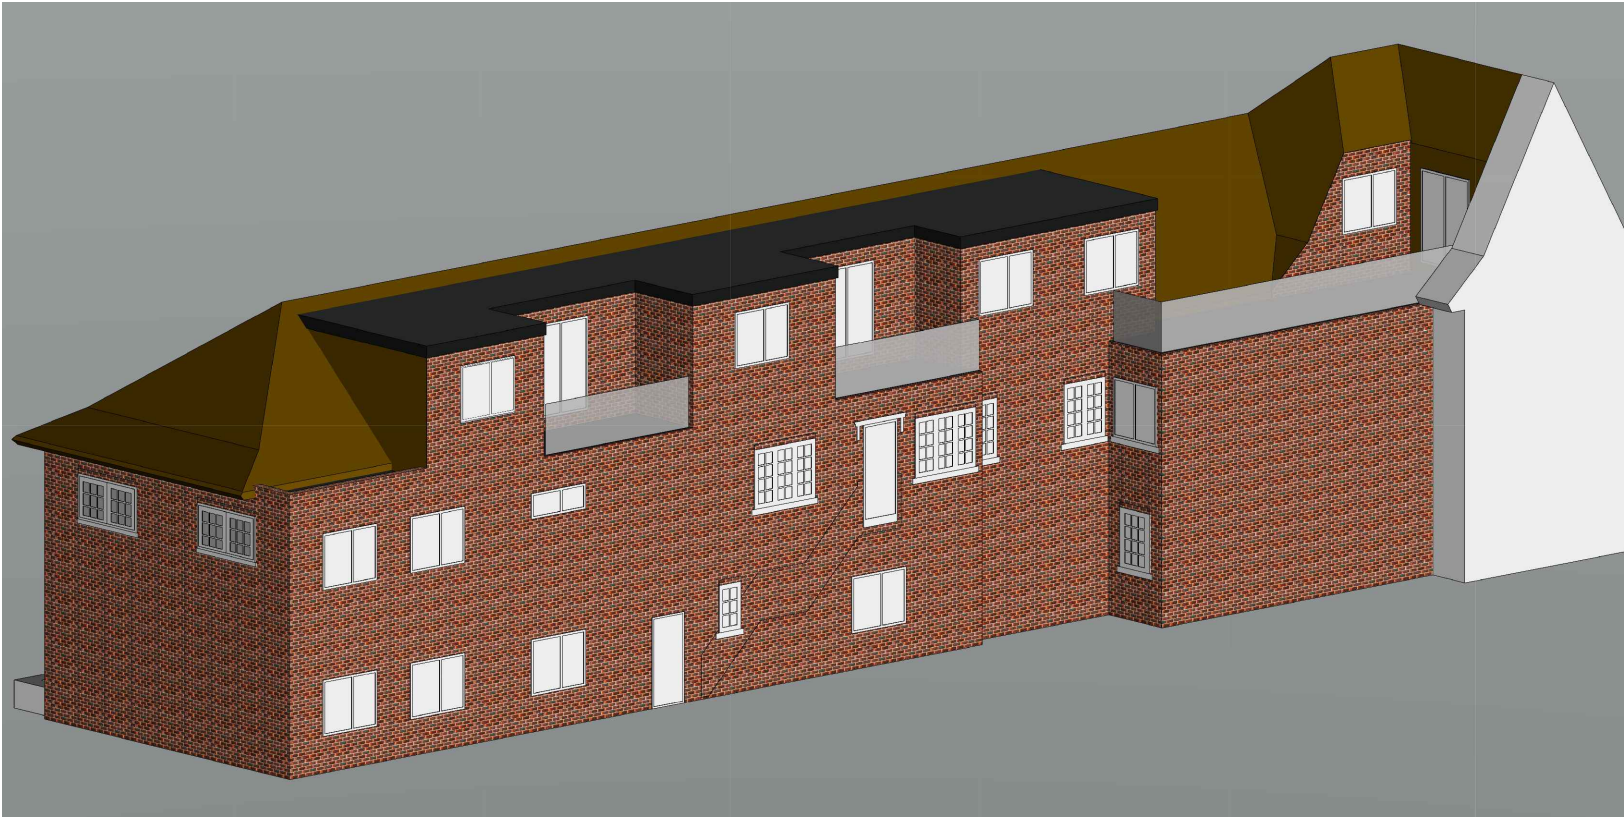

NOTES:
1. ALL DIMENSIONS IN mm UNLESS NOTED OTHERWISE.

SCHEME PROPOSAL 3D
VISUALISATION

A		First issue	01.12.25	PN	PM
No.	Revision		Date	By	ckd
PURPOSE OF ISSUE					
O Approval O Planning O Legal O Construction O As-built					
 Oak Green Services Ltd					
Site name					
Address 54 HIGH STREET RUISLIP, LONDON HA4 7AT					
Title 3D IMAGES OF PROPOSED DEVELOPMENT					
Designed –		Checked PM		Date 01.12.25	
Drawn PN		Approved –		Scale AS SHOWN	
DRAWING No. OGS/24101/223				REVISION A	