




NOTES:
1. ALL DIMENSIONS IN mm UNLESS NOTED OTHERWISE.

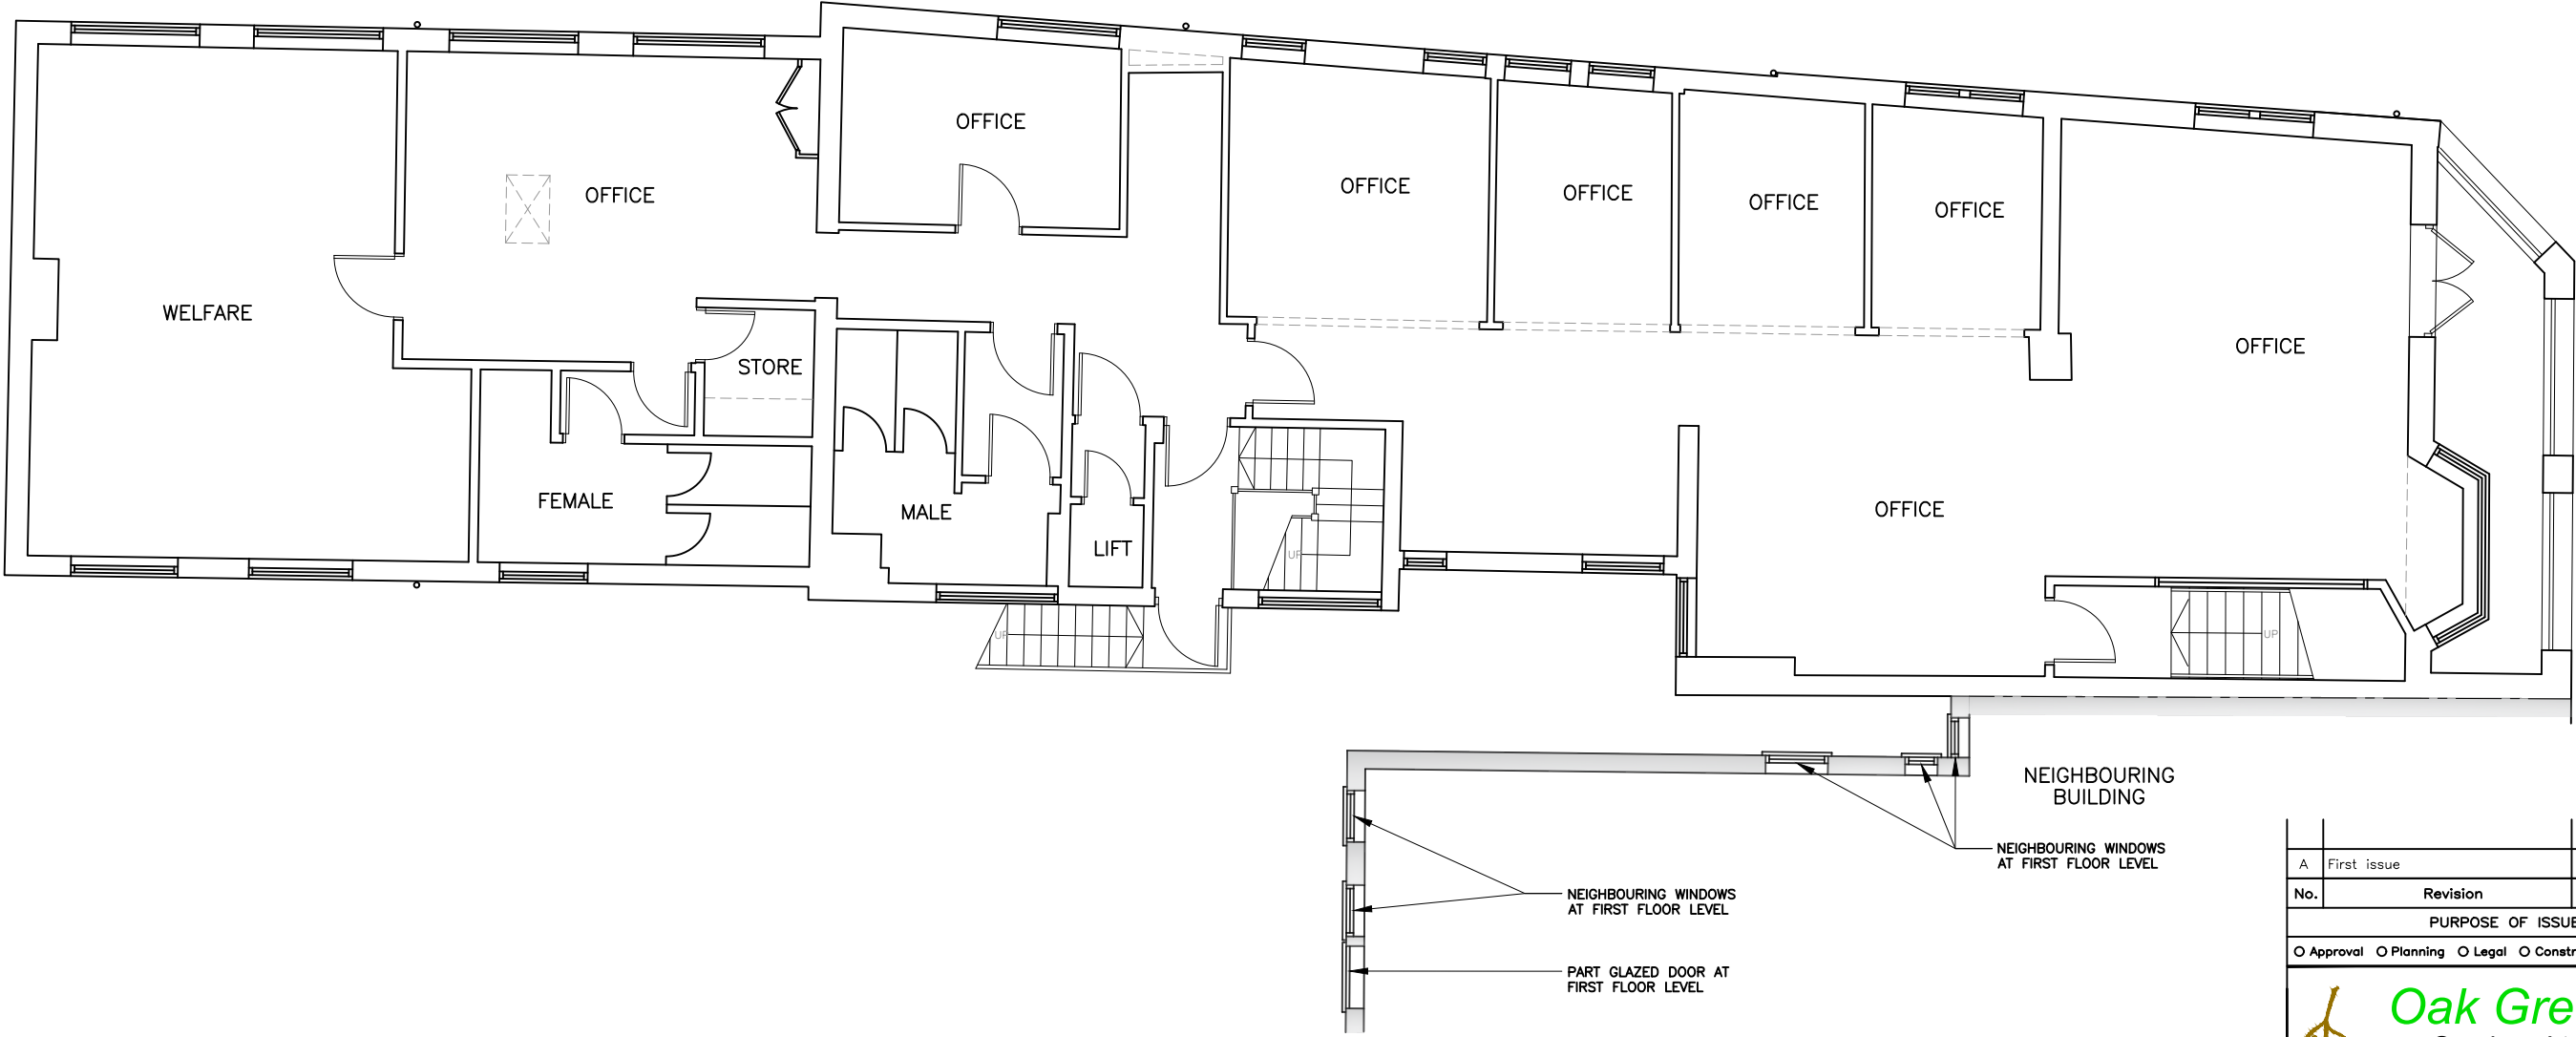

EXISTING FIRST FLOOR LAYOUT PLAN
1:100



A	First issue	01.12.25	PN	PM
No.	Revision	Date	By	ckd
PURPOSE OF ISSUE				
O Approval O Planning O Legal O Construction O As-built				
 Oak Green Services Ltd				
Site name				
Address 54 HIGH STREET RUISLIP, LONDON HA4 7AT				
Title EXISTING FIRST FLOOR LAYOUT PLAN				
Designed –		Checked PM	Date 01.12.25	
Drawn PN		Approved –	Scale AS SHOWN	
DRAWING No. OGS/24101/203			REVISION A	