

SITE LOCATION




SITE LOCATION PLAN  
SCALE 1:1250

PRODUCED 01/09/2025 FROM THE ORDNANCE SURVEY NATIONAL GEOGRAPHIC DATABASE AND INCORPORATING SURVEYED REVISION AVAILABLE AT THIS DATE. © CROWN COPYRIGHT 2025


REPRODUCTION IN WHOLE OR IN PART IS PROHIBITED WITHOUT THE PRIOR PERMISSION OF ORDNANCE SURVEY

ORDNANCE SURVEY AND THE OS SYMBOL ARE REGISTERED TRADEMARKS OF ORDNANCE SURVEY, THE NATIONAL MAPPING AGENCY OF GREAT BRITAIN

LICENSE NUMBER: OS AC0000814278

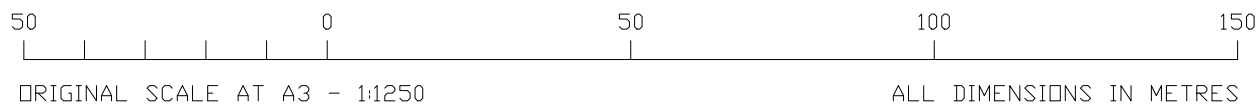

BLOCK PLAN  
1:500

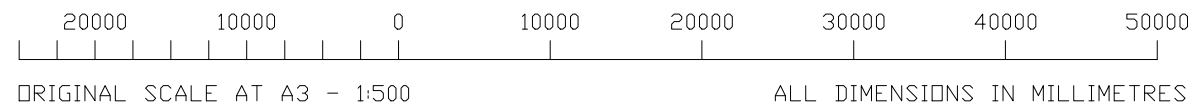

NOTES:

1. ALL DIMENSIONS IN mm UNLESS NOTED OTHERWISE.

|   |             |            |    |                |  |
|---|-------------|------------|----|----------------|--|
|   |             |            |    |                |  |
| A   | First issue | 01.12.25   | PN | PM             |  |
| No.   | Revision    | Date       | By | ckd            |  |
| PURPOSE OF ISSUE   |             |            |    |                |  |
| <input type="radio"/> Approval <input type="radio"/> Planning <input type="radio"/> Legal <input type="radio"/> Construction <input type="radio"/> As-built |             |            |    |                |  |
| <div><div><div>Oak Green</div><div>Services Ltd</div></div></div>      |             |            |    |                |  |
| Site name   |             |            |    |                |  |
| Address 54 HIGH STREET<br>RUISLIP, LONDON<br>HA4 7AT   |             |            |    |                |  |
| Title<br><br>LOCATION MAPS   |             |            |    |                |  |
| Designed -   |             | Checked PM |    | Date 01.12.25  |  |
| Drawn PN   |             | Approved - |    | Scale AS SHOWN |  |
| DRAWING No. OGS/24101/201   |             |            |    | REVISION A     |  |