


## NOTES:

1. ALL DIMENSIONS IN mm UNLESS NOTED OTHERWISE.

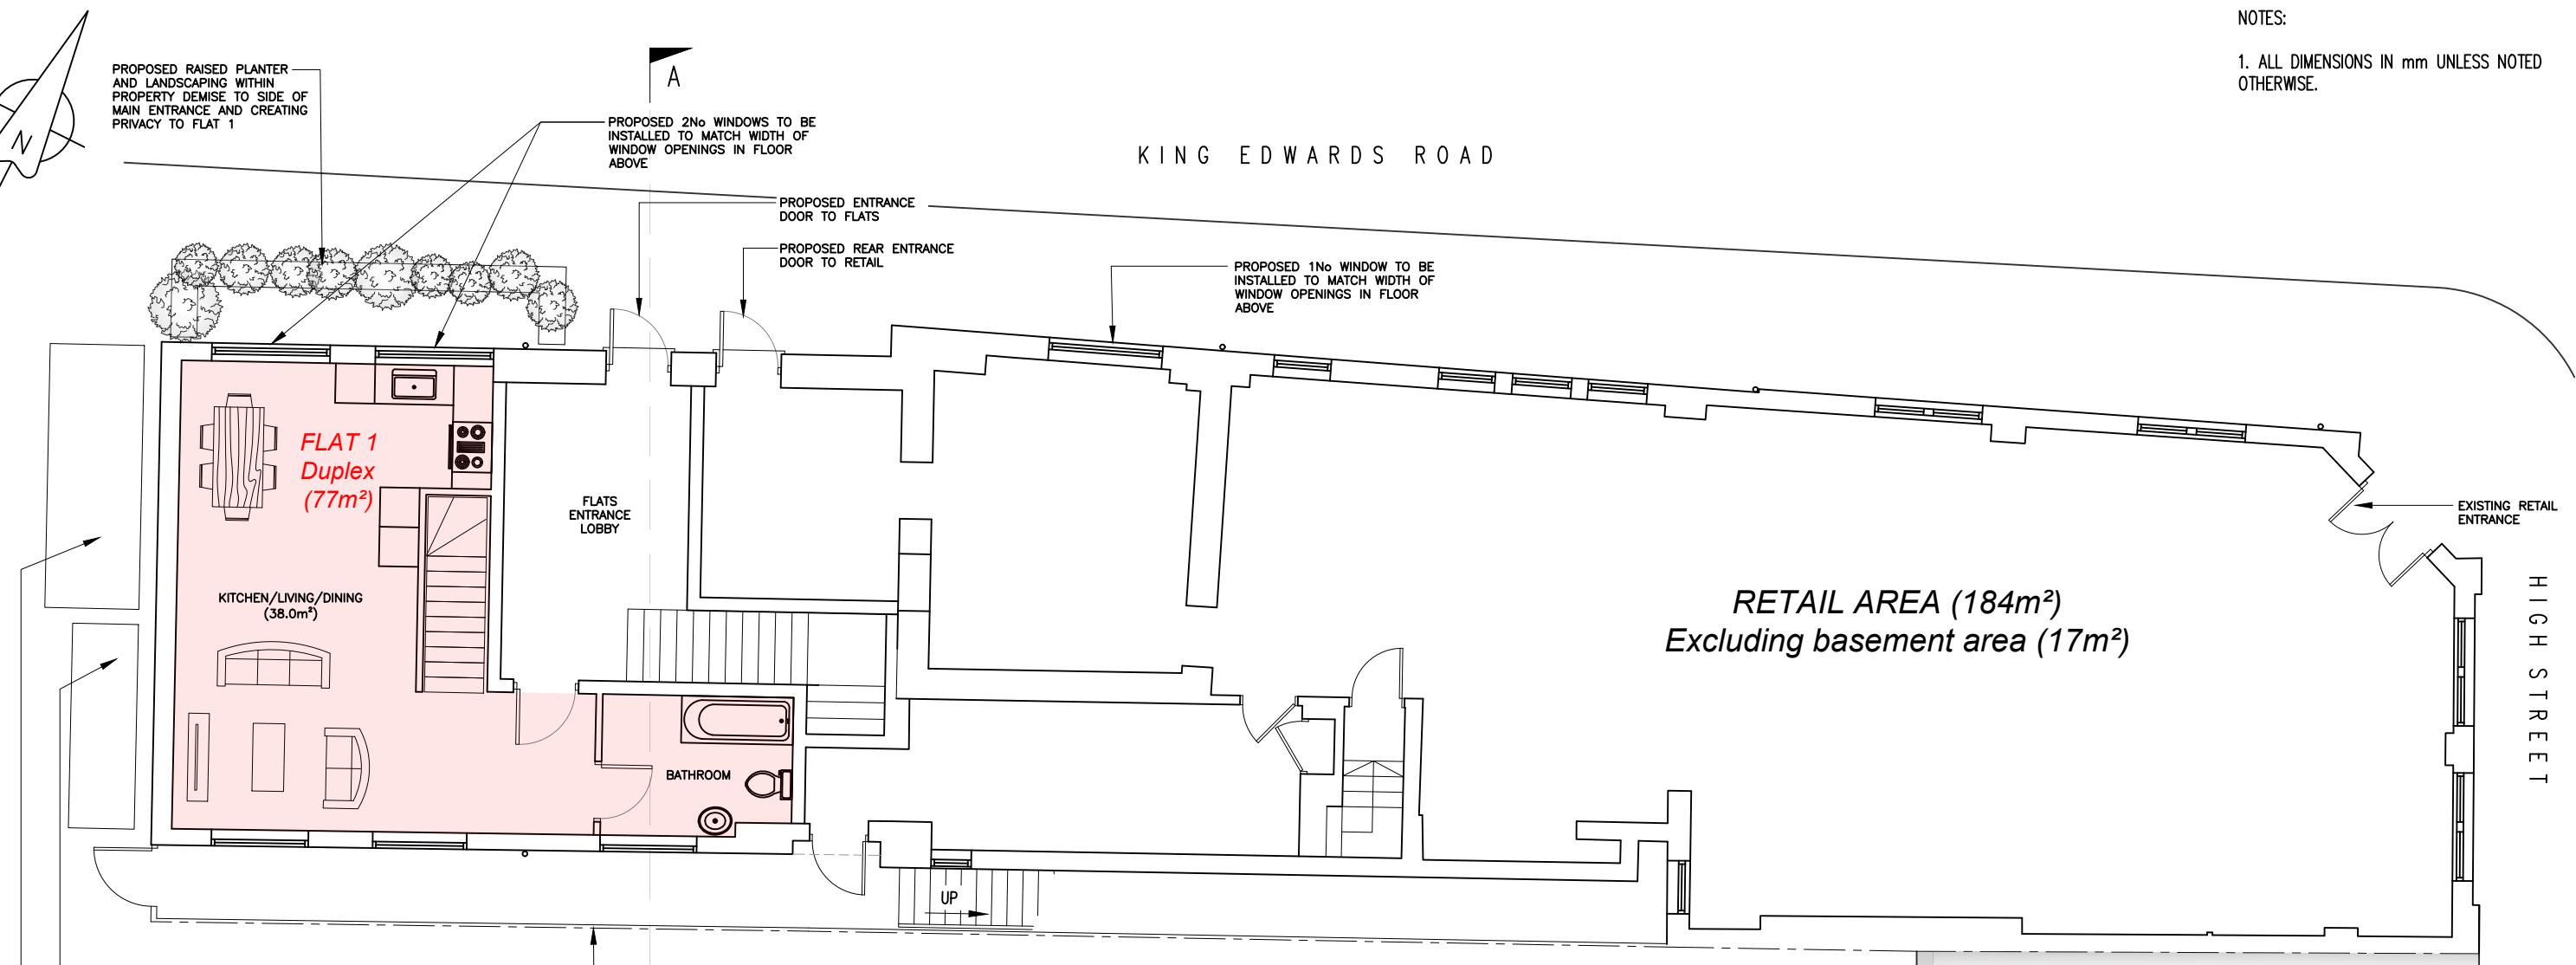

## PROPOSED GROUND FLOOR LAYOUT PLAN

1:100

5000

0

5000

10000

ORIGINAL SCALE AT A3 - 1:100

ALL DIMENSIONS IN MILLIMETRES

A	First issue	01.12.25	PN	PM
No.	Revision	Date	By	ckd
PURPOSE OF ISSUE				
<input type="checkbox"/> Approval	<input type="checkbox"/> Planning	<input type="checkbox"/> Legal	<input type="checkbox"/> Construction	<input type="checkbox"/> As-built
Oak Green Services Ltd				
Site name				
Address 54 HIGH STREET RUISLIP, LONDON HA4 7AT				
Title PROPOSED GROUND FLOOR LAYOUT PLAN				
Designed -	Checked PM	Date 01.12.25		
Drawn PN	Approved -	Scale AS SHOWN		
DRAWING No. OGS/24101/205				
REVISION A				