




NOTES:
1. ALL DIMENSIONS IN mm UNLESS NOTED OTHERWISE.

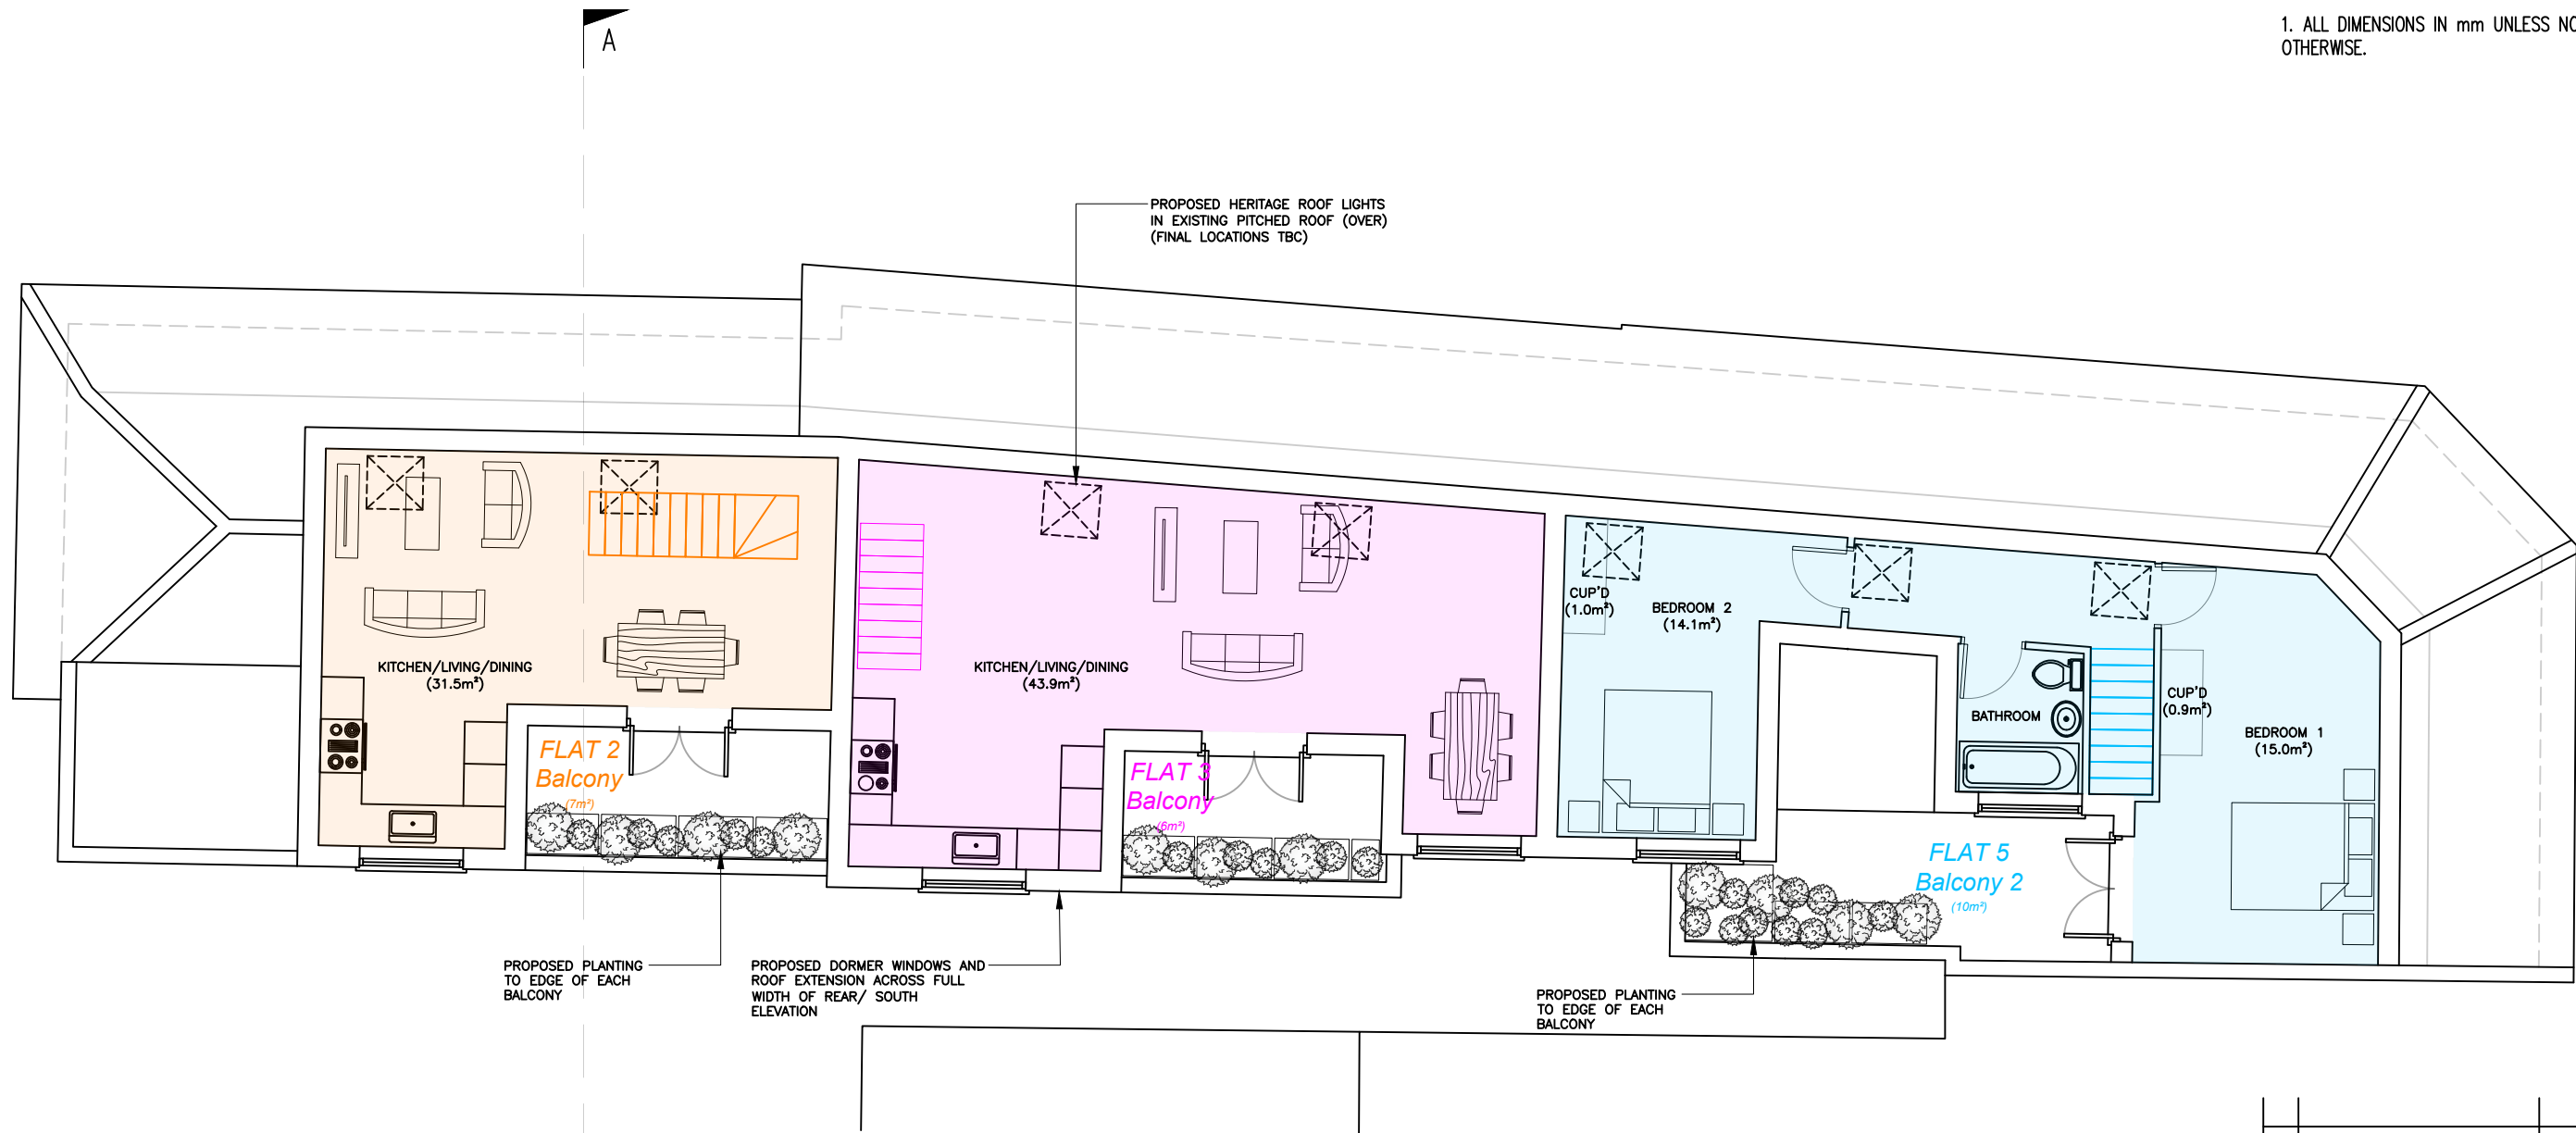

PROPOSED SECOND FLOOR LAYOUT PLAN
1:100



A	First issue	01.12.25	PN	PM
No.	Revision	Date	By	ckd
PURPOSE OF ISSUE				
☐ Approval ☐ Planning ☐ Legal ☐ Construction ☐ As-built				
				
Site name				
Address 54 HIGH STREET RUISLIP, LONDON HA4 7AT				
Title PROPOSED SECOND FLOOR LAYOUT PLAN				
Designed	-	Checked	PM	Date 01.12.25
Drawn	PN	Approved	-	Scale AS SHOWN
DRAWING No.	OGS/24101/207			REVISION A