


**Location Plan**

Scale 1:1250



**Block Plan**

Scale 1:500

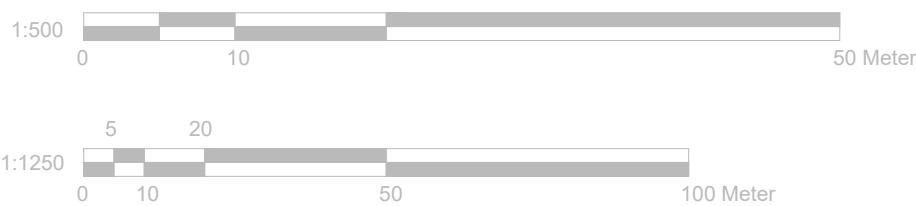

	Project: 8 Peel Way, Uxbridge, UB8 3RL	Title: Location Plan & Block Plan	Scale: 1:500/1250 @ A4 Date: 08 2024 Drawing No.: 3781/05/JG Revision A 09.24
239 Western Road, Southall, Middx, UB2 5HS Tel: 020 8571 1369 info@multicreation.co.uk			