






Location Plan
Scale 1:1250

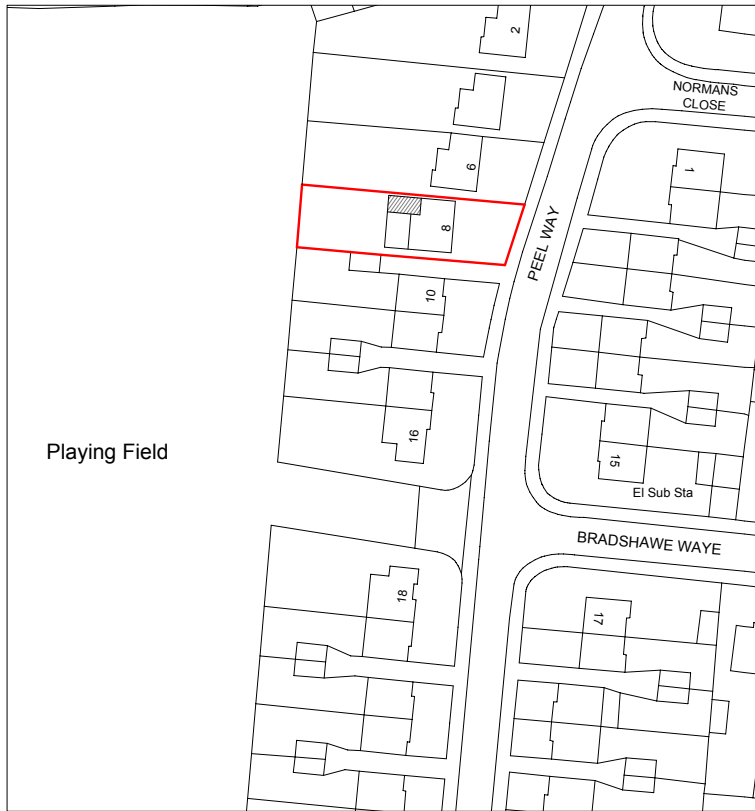

Block Plan
Scale 1:500

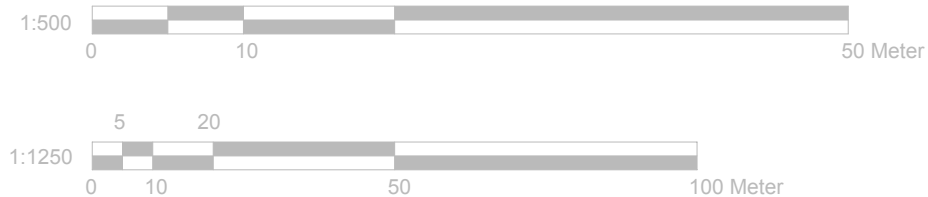

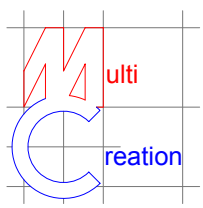	Project: 8 Peel Way, Uxbridge, UB8 3RL	Title: Location Plan & Block Plan	Scale: 1:500/1250 @ A4 Date: 08 2024 Drawing No.: 3781/05/JG				
	Revision <table border="1"> <tr> <td> </td> <td> </td> <td> </td> <td> </td> <td> </td> </tr> </table>						
239 Western Road, Southall, Middx, UB2 5HS Tel: 020 8571 1369 info@multicreation.co.uk							