



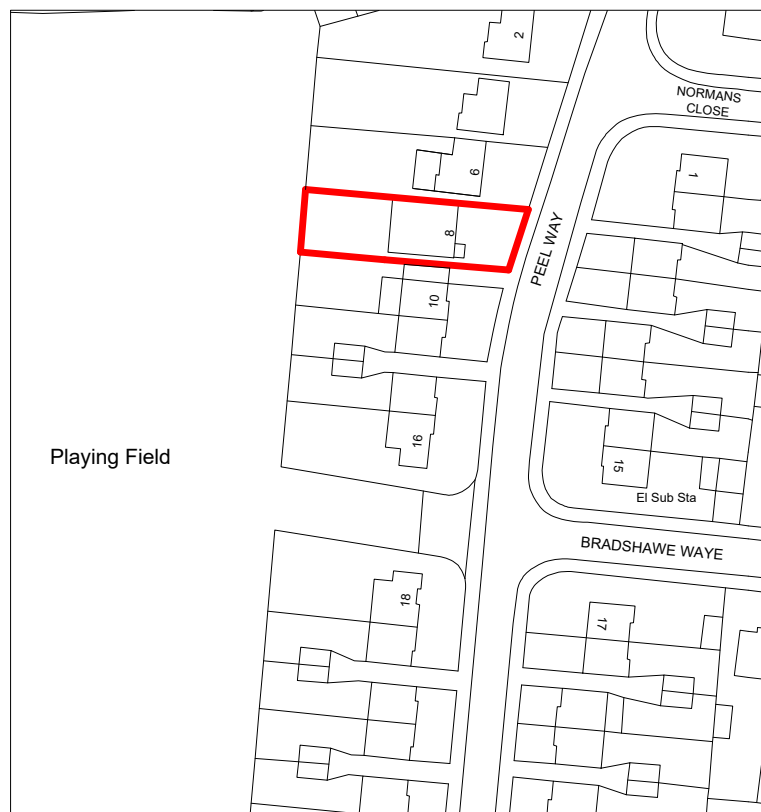

Location Plan
Scale 1:1250

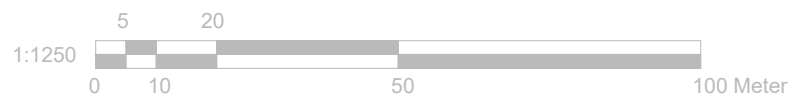

Block Plan
Scale 1:500



	Project:	Title:	Scale: 1:500/1250 @ A4
	8 Peel Way, Uxbridge, UB8 3RL	Location Plan & Block Plan	Date: 01. 2025
			Drawing No.: 3781 LT/04/JG
			Revision
239 Western Road, Southall, Middx, UB2 5HS Tel: 020 8571 1369 info@multicreation.co.uk			