


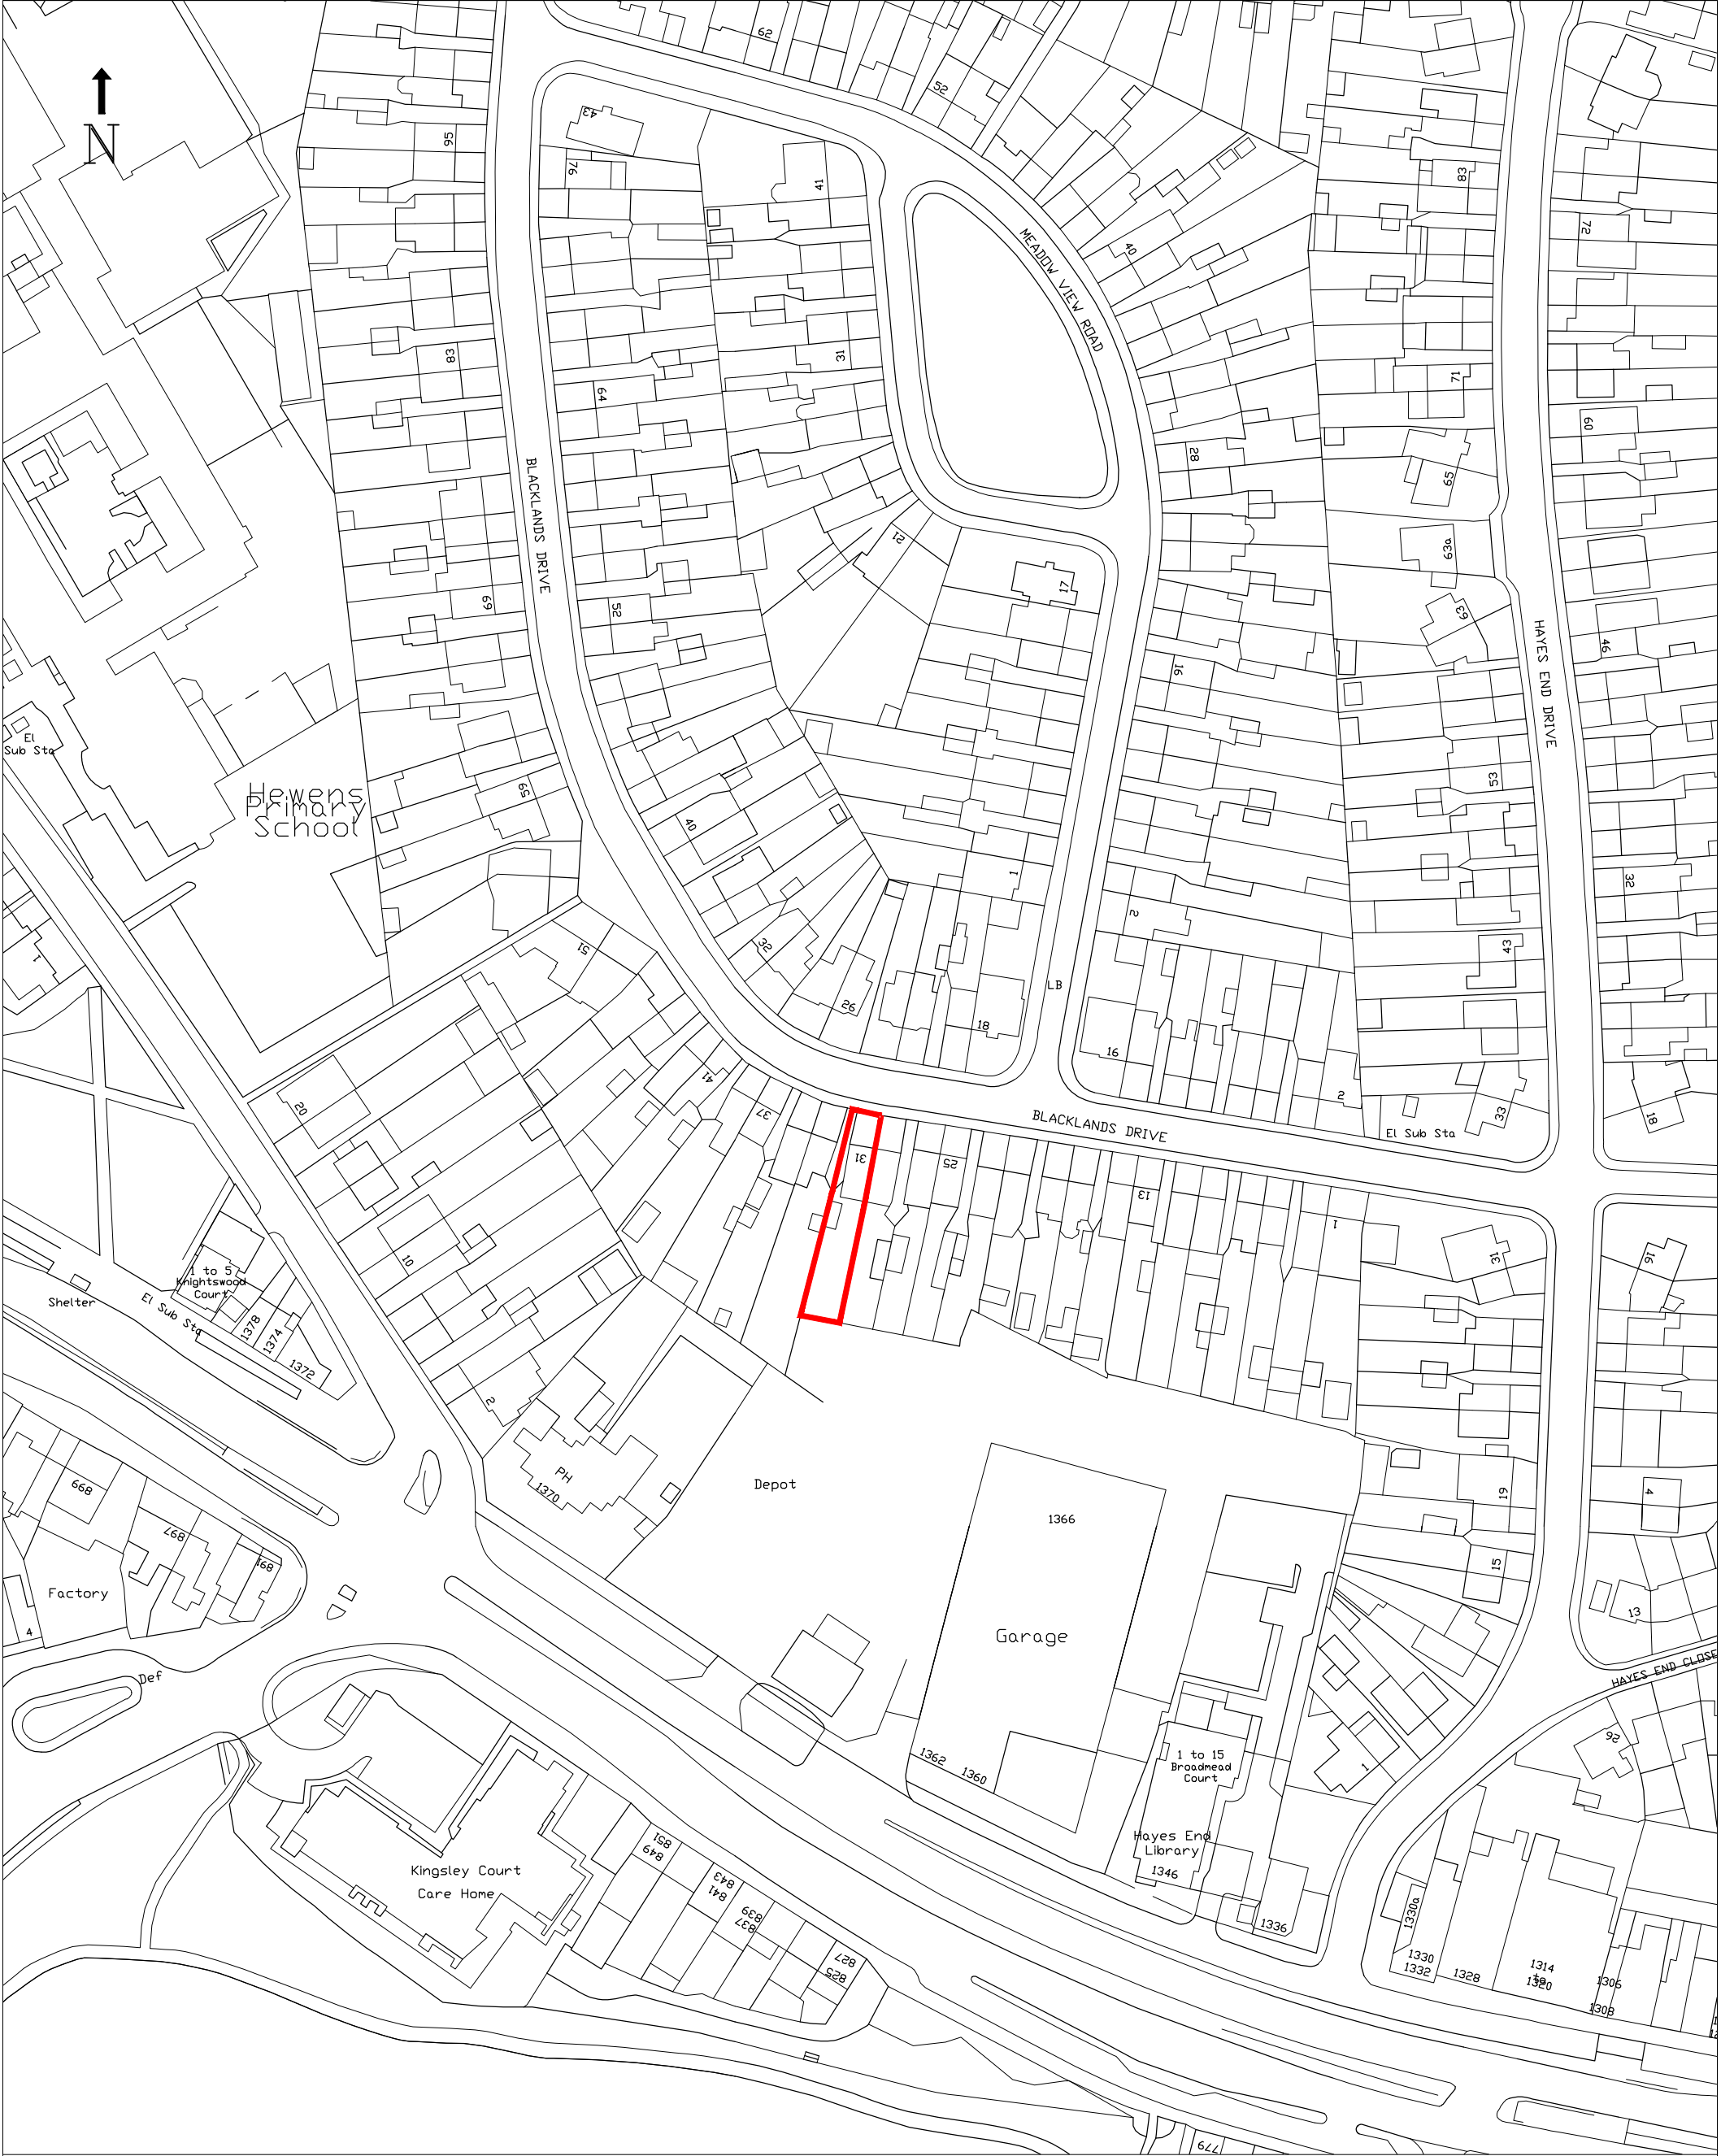

DATE: May 2023	Location plan	31 Blacklands Drive UB4 8EX
SCALE: 1:1250		
DRAWING NUMBER: SK1		