




Proposed Ground Floor

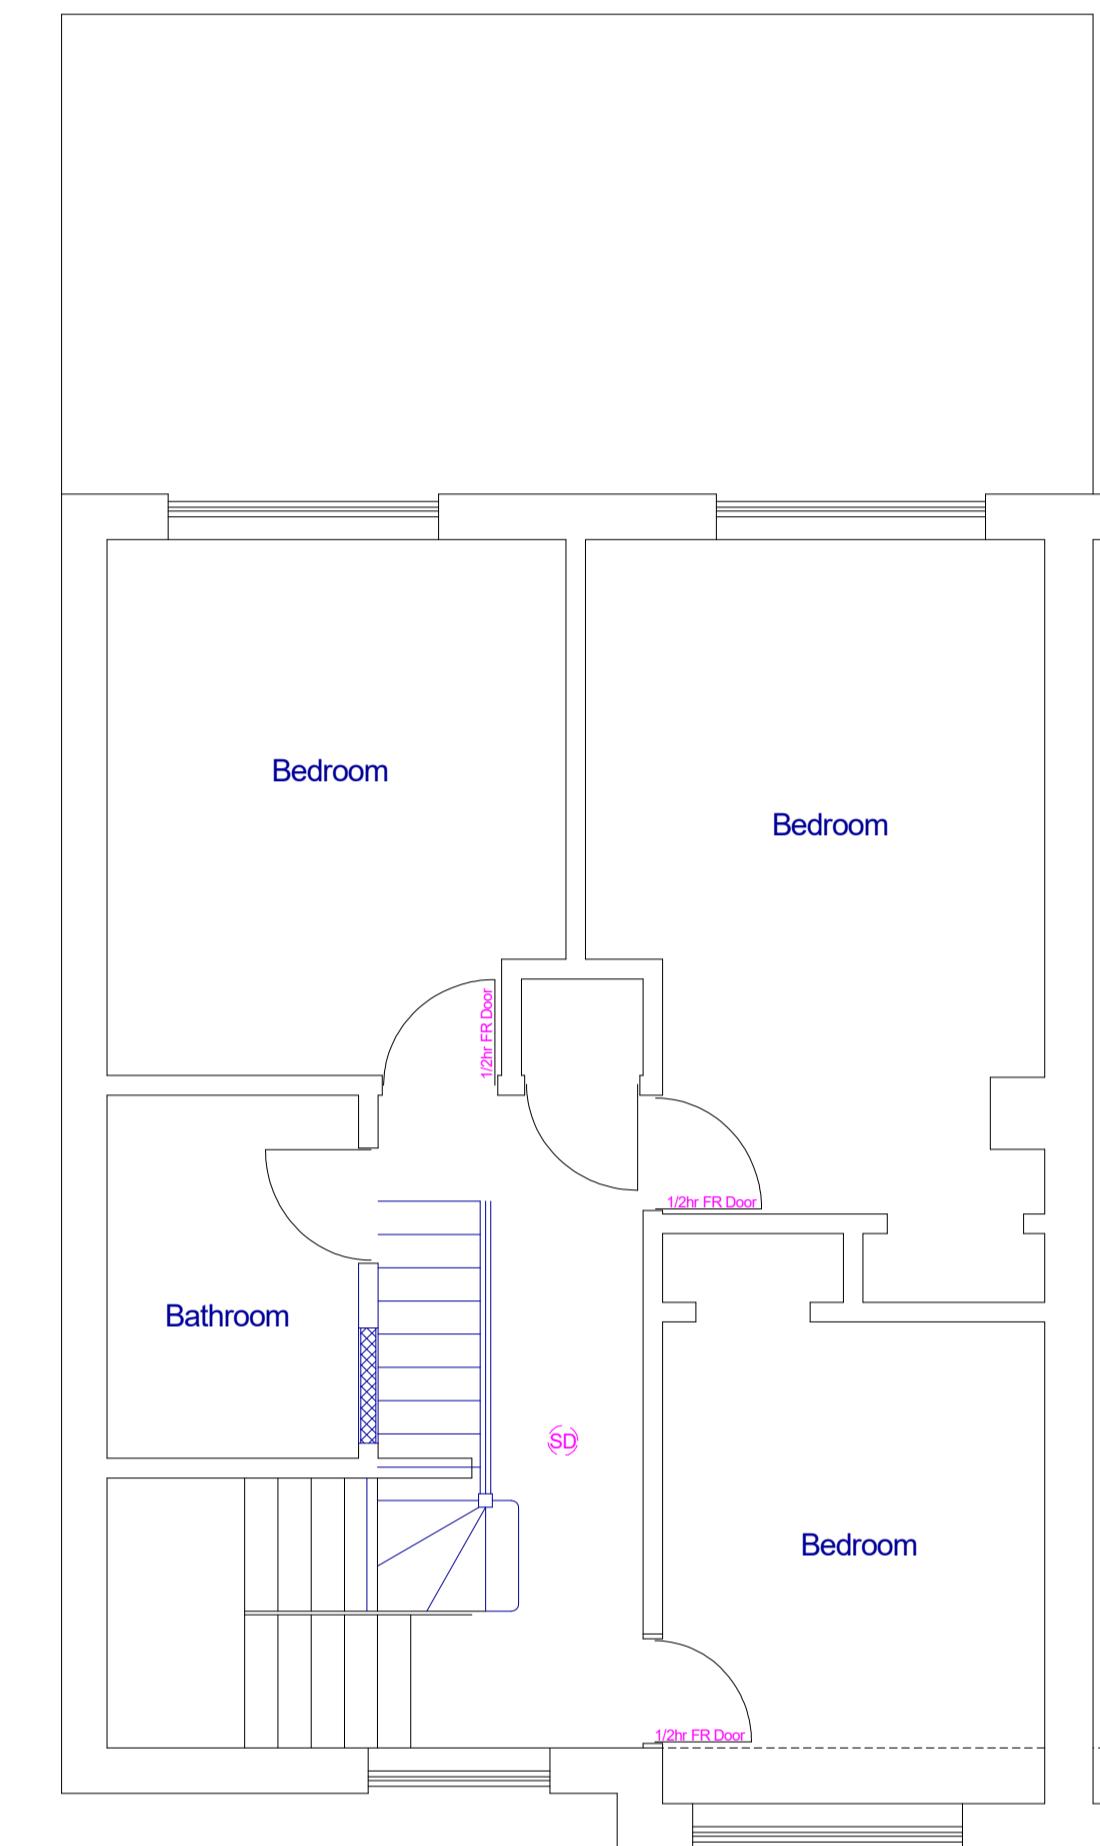

Proposed First Floor

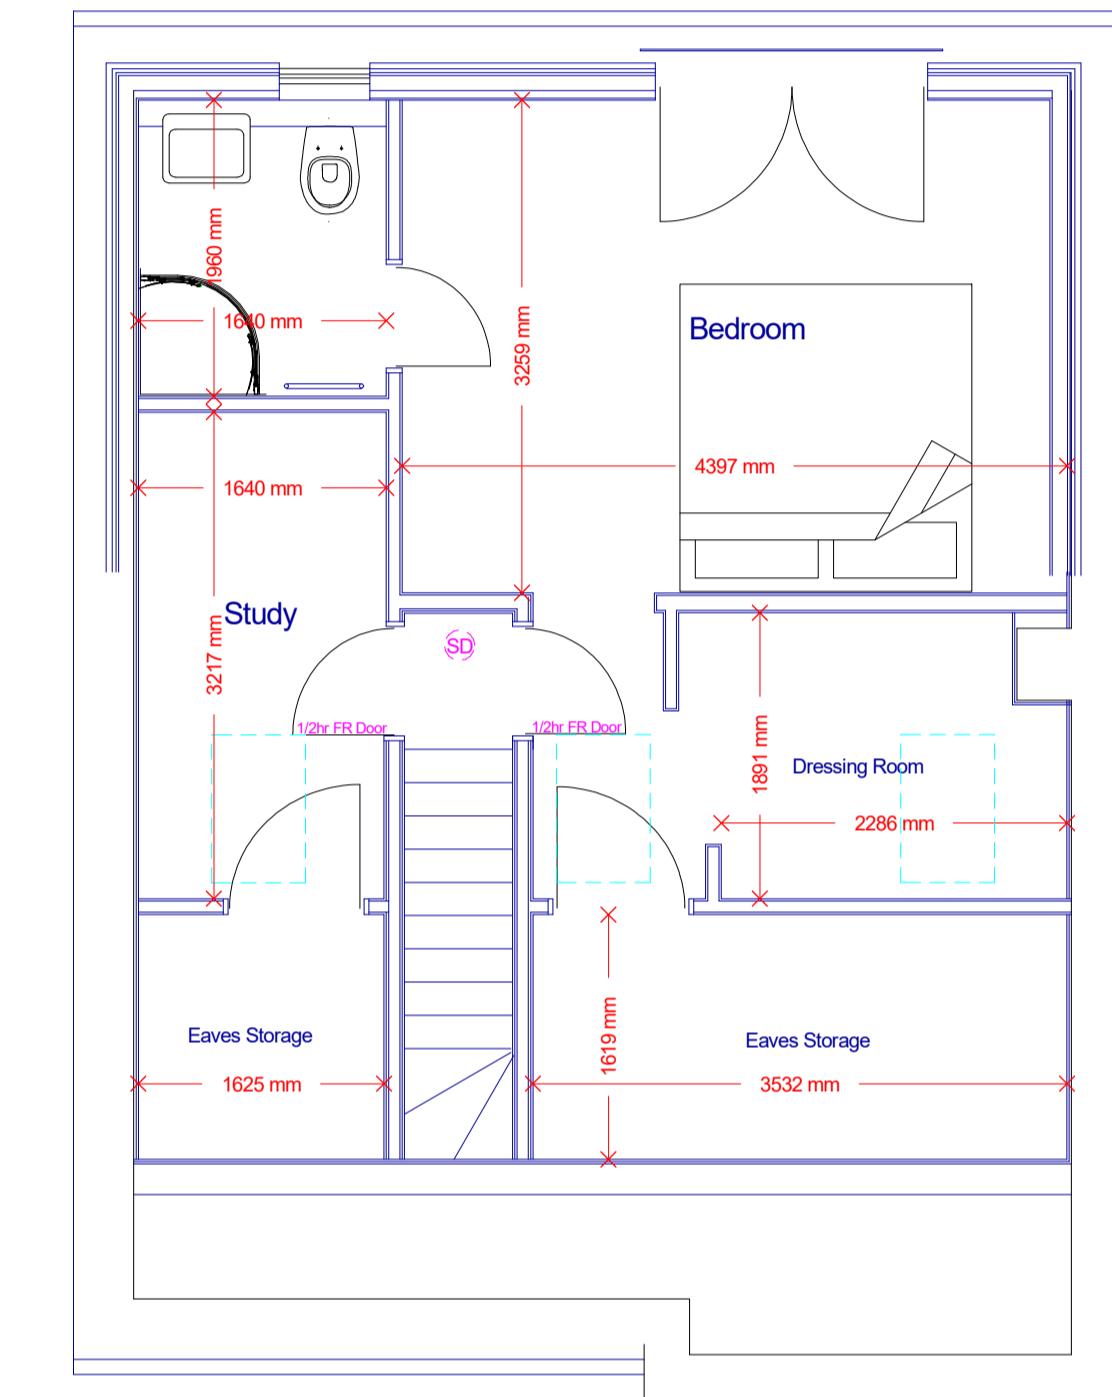

Proposed Second Floor

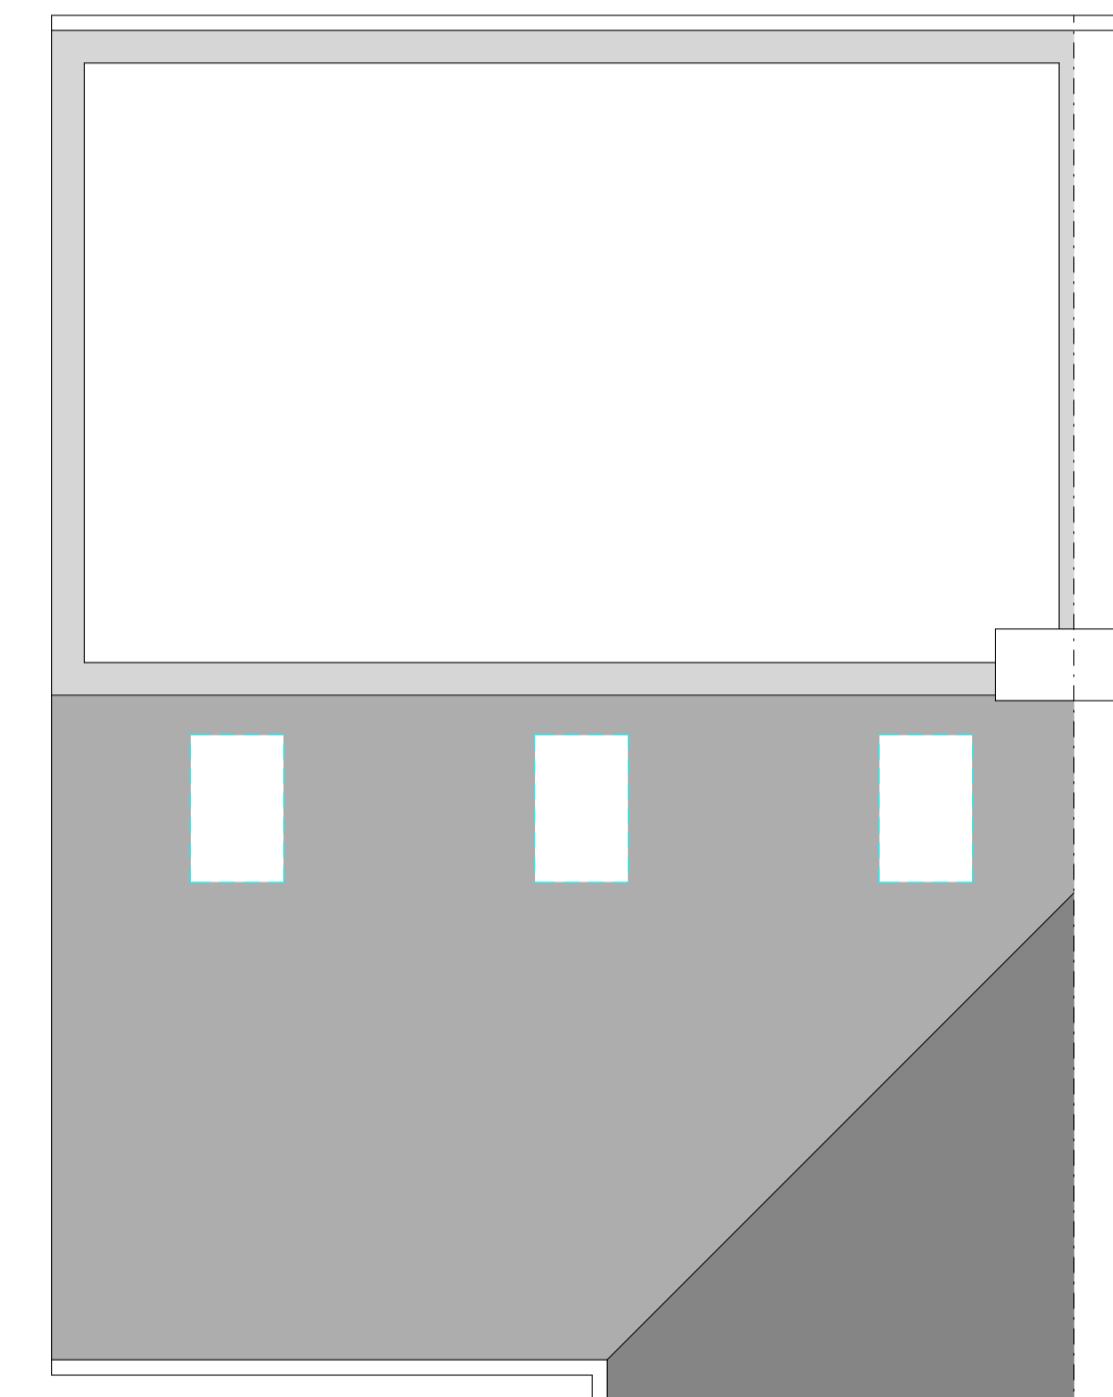

Proposed Roof Plan