




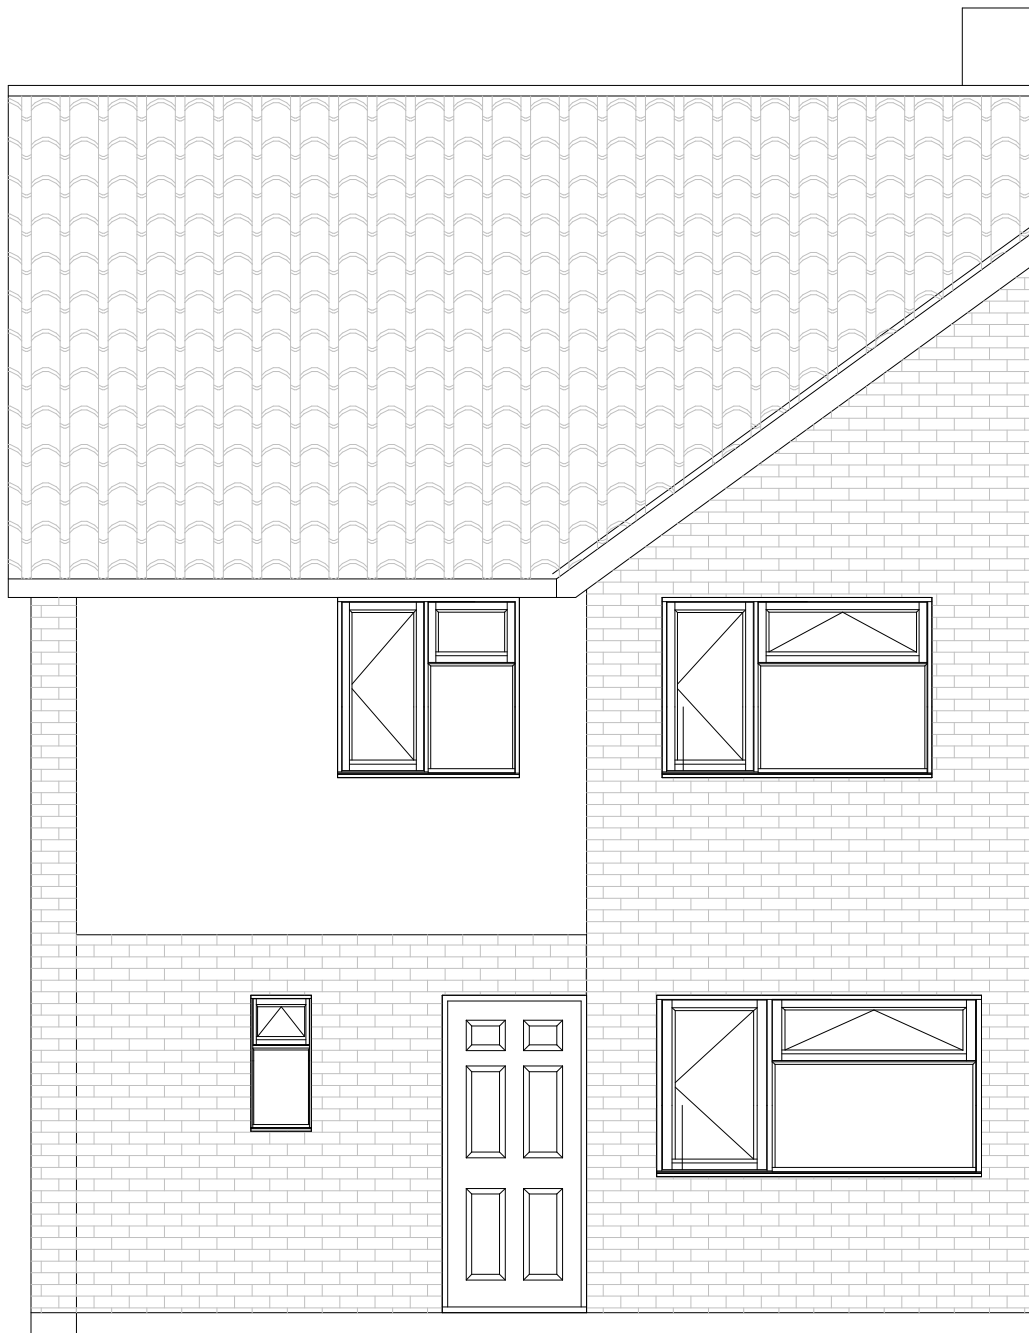


EXISTING FRONT

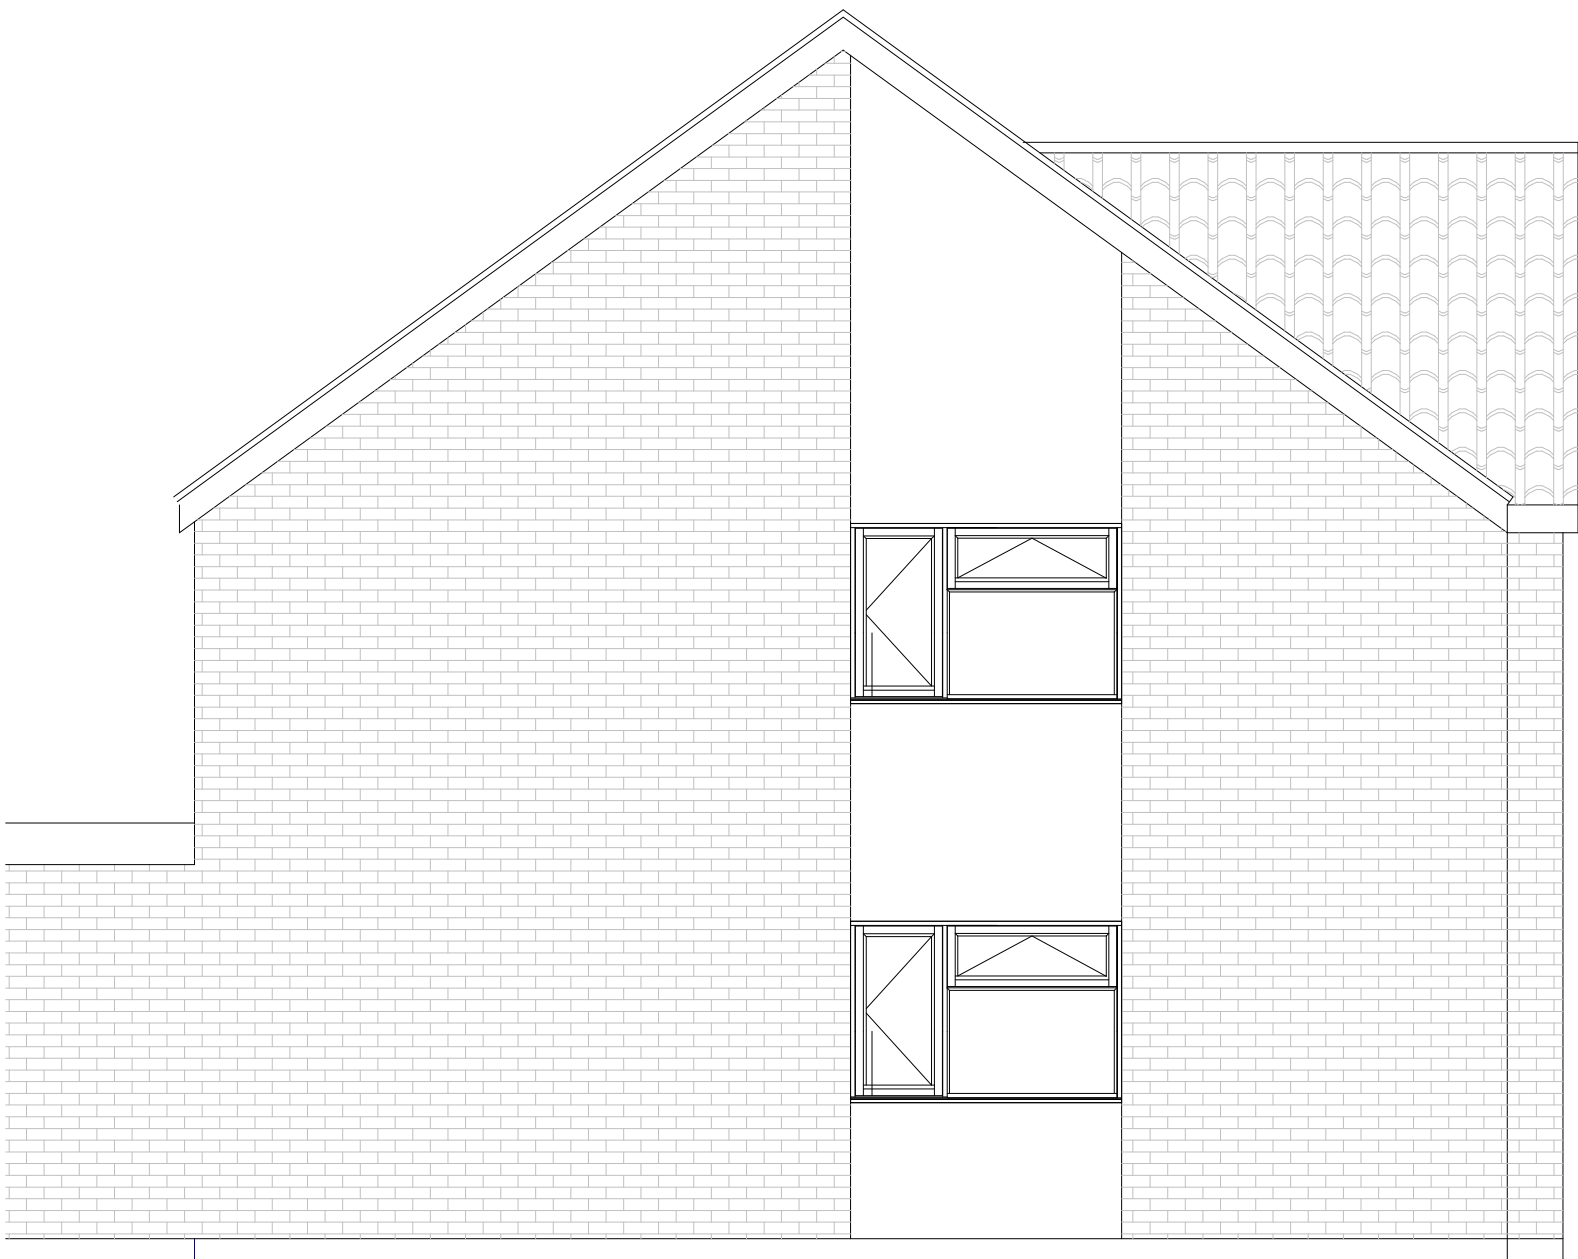


EXISTING SIDE

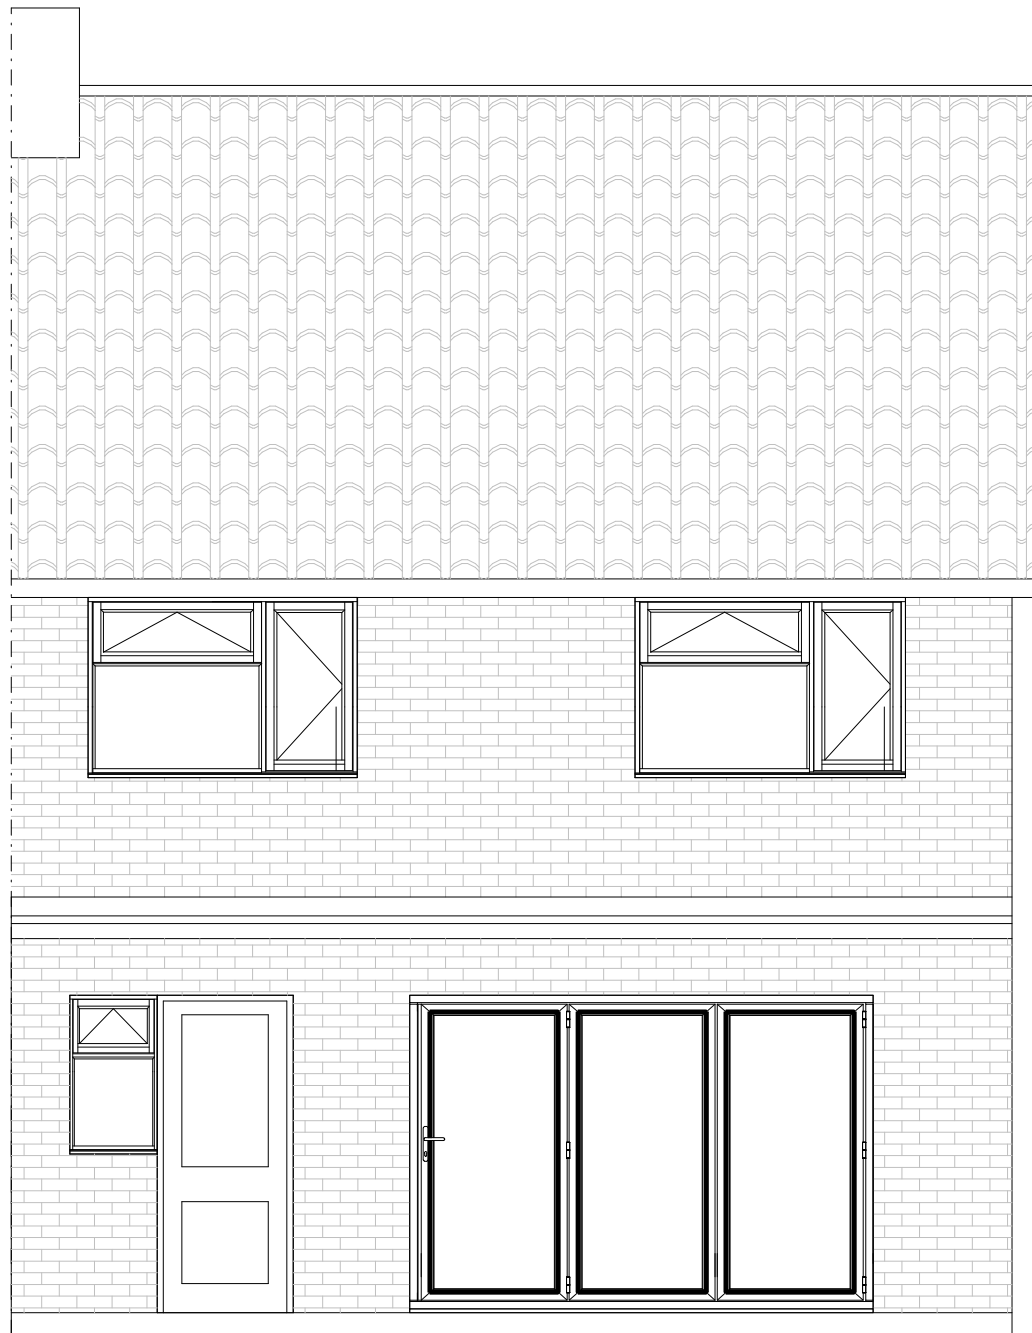


EXISTING REAR

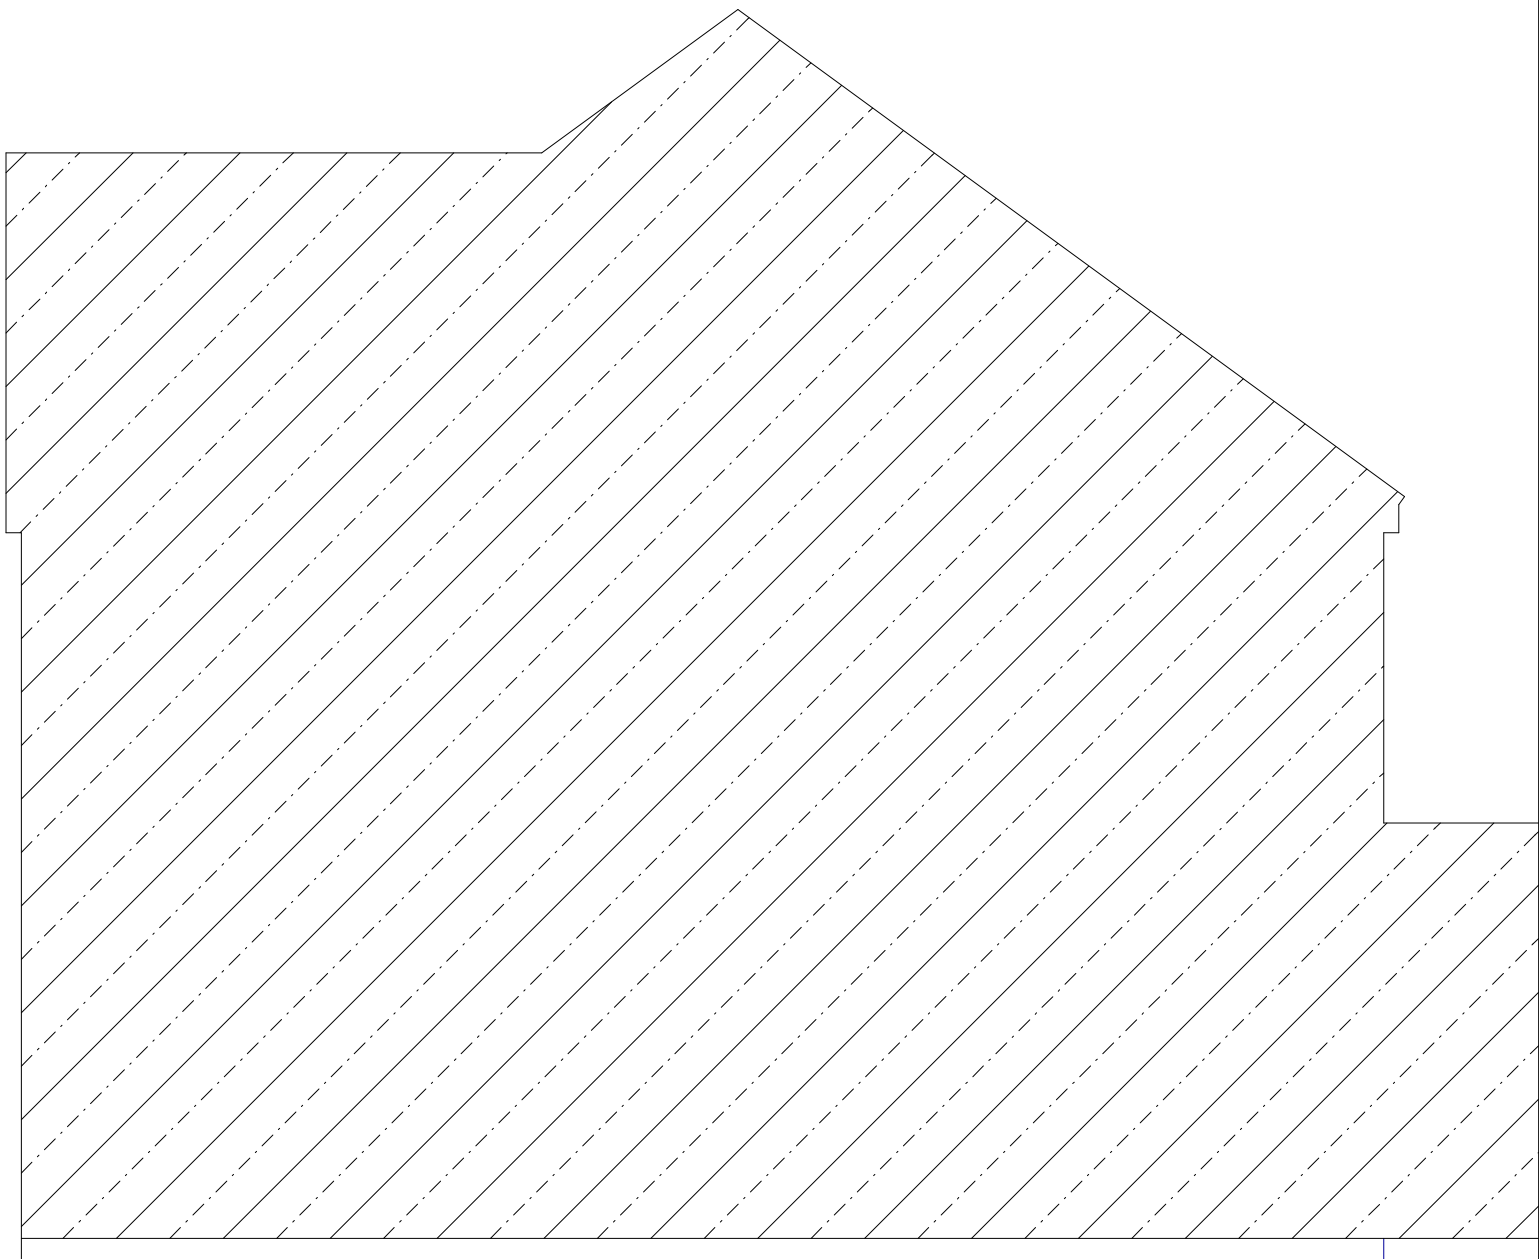


EXISTING SIDE

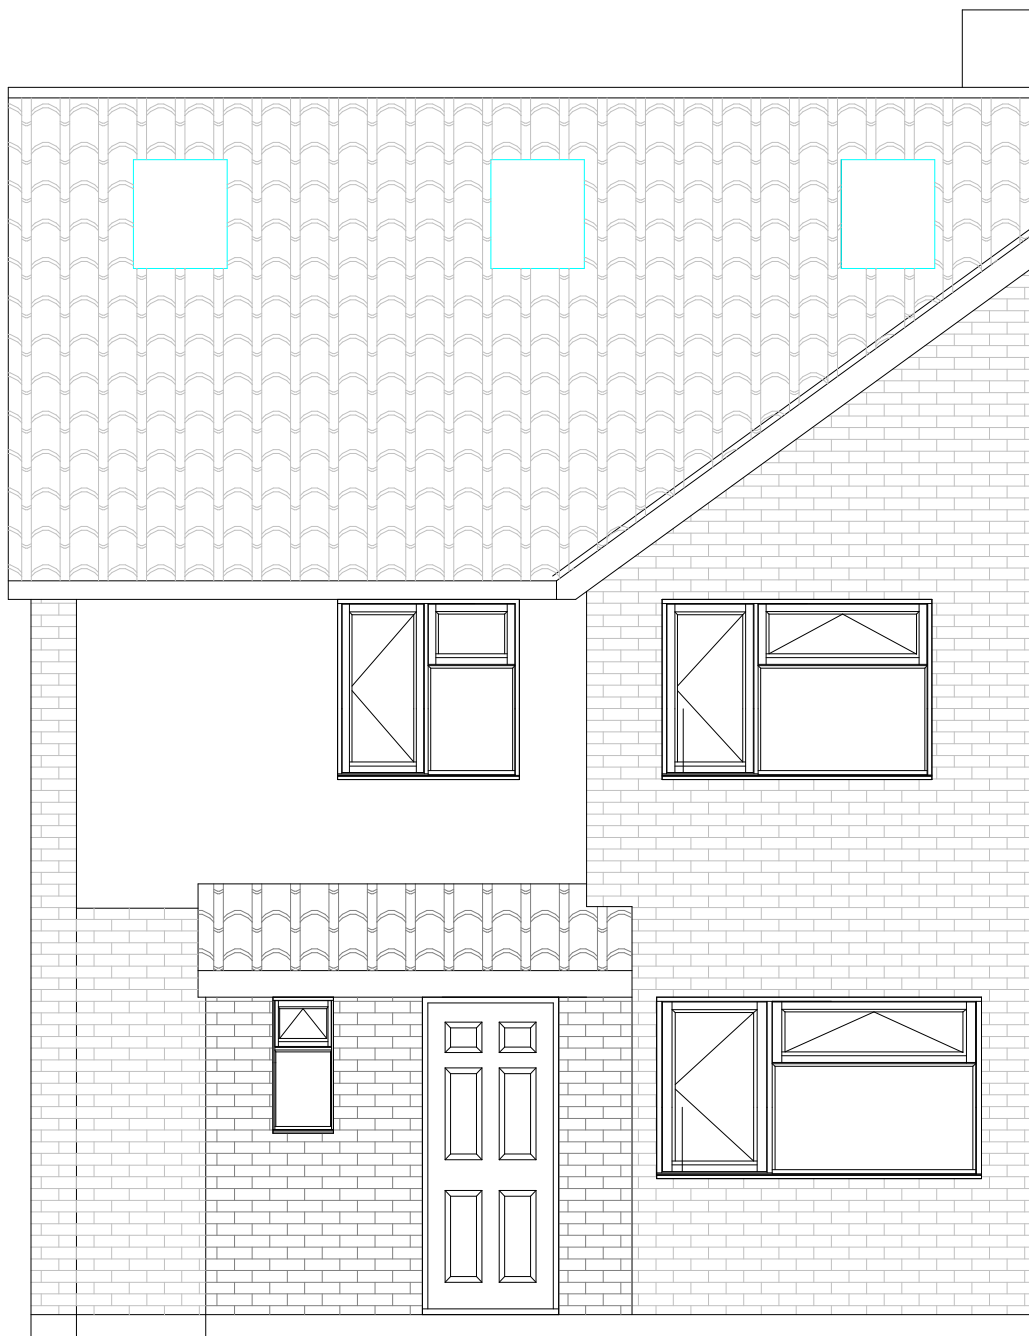


PROPOSED FRONT ELEVATION

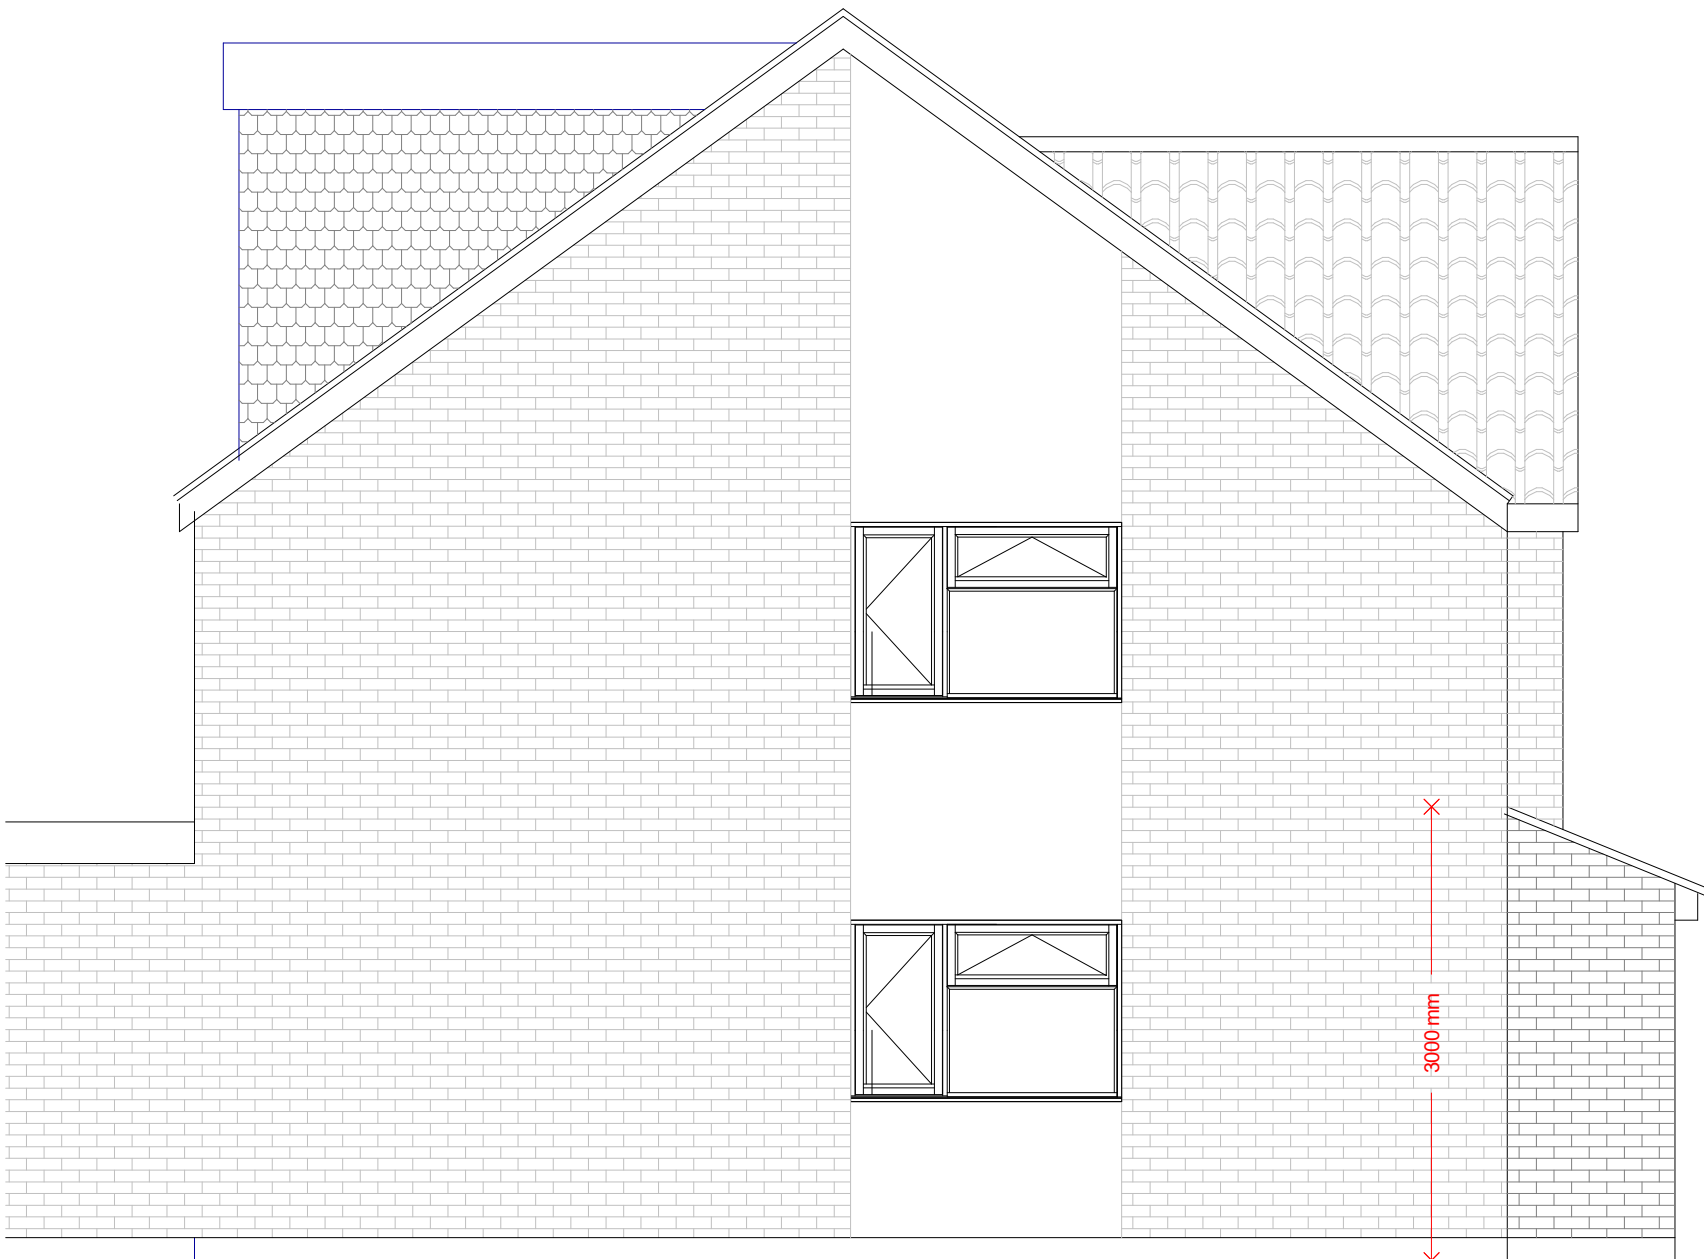

PROPOSED SIDE ELEVATION

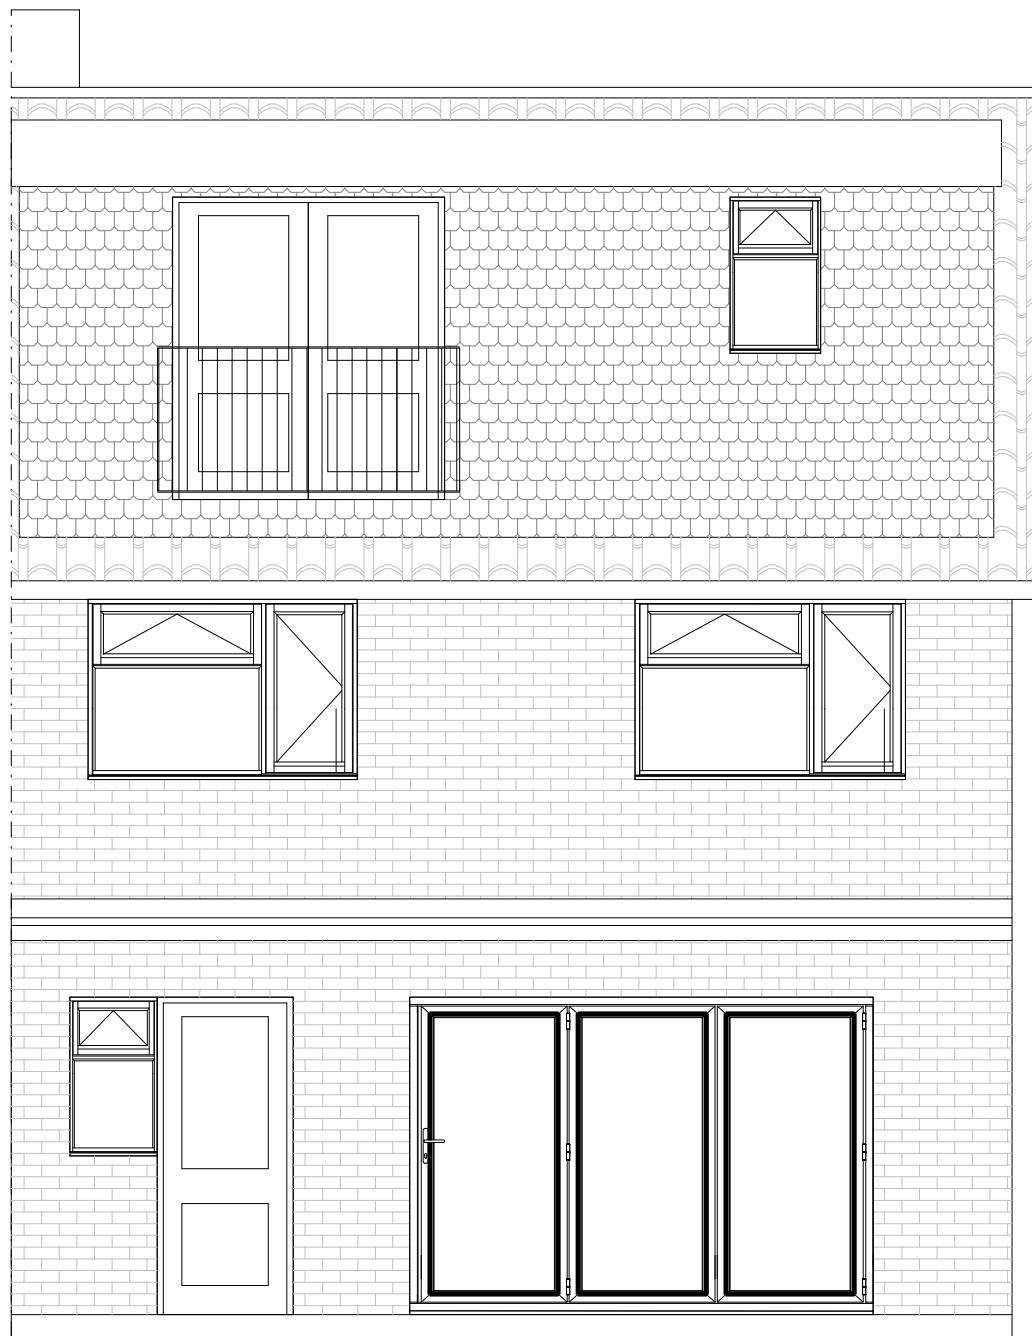

PROPOSED REAR ELEVATION

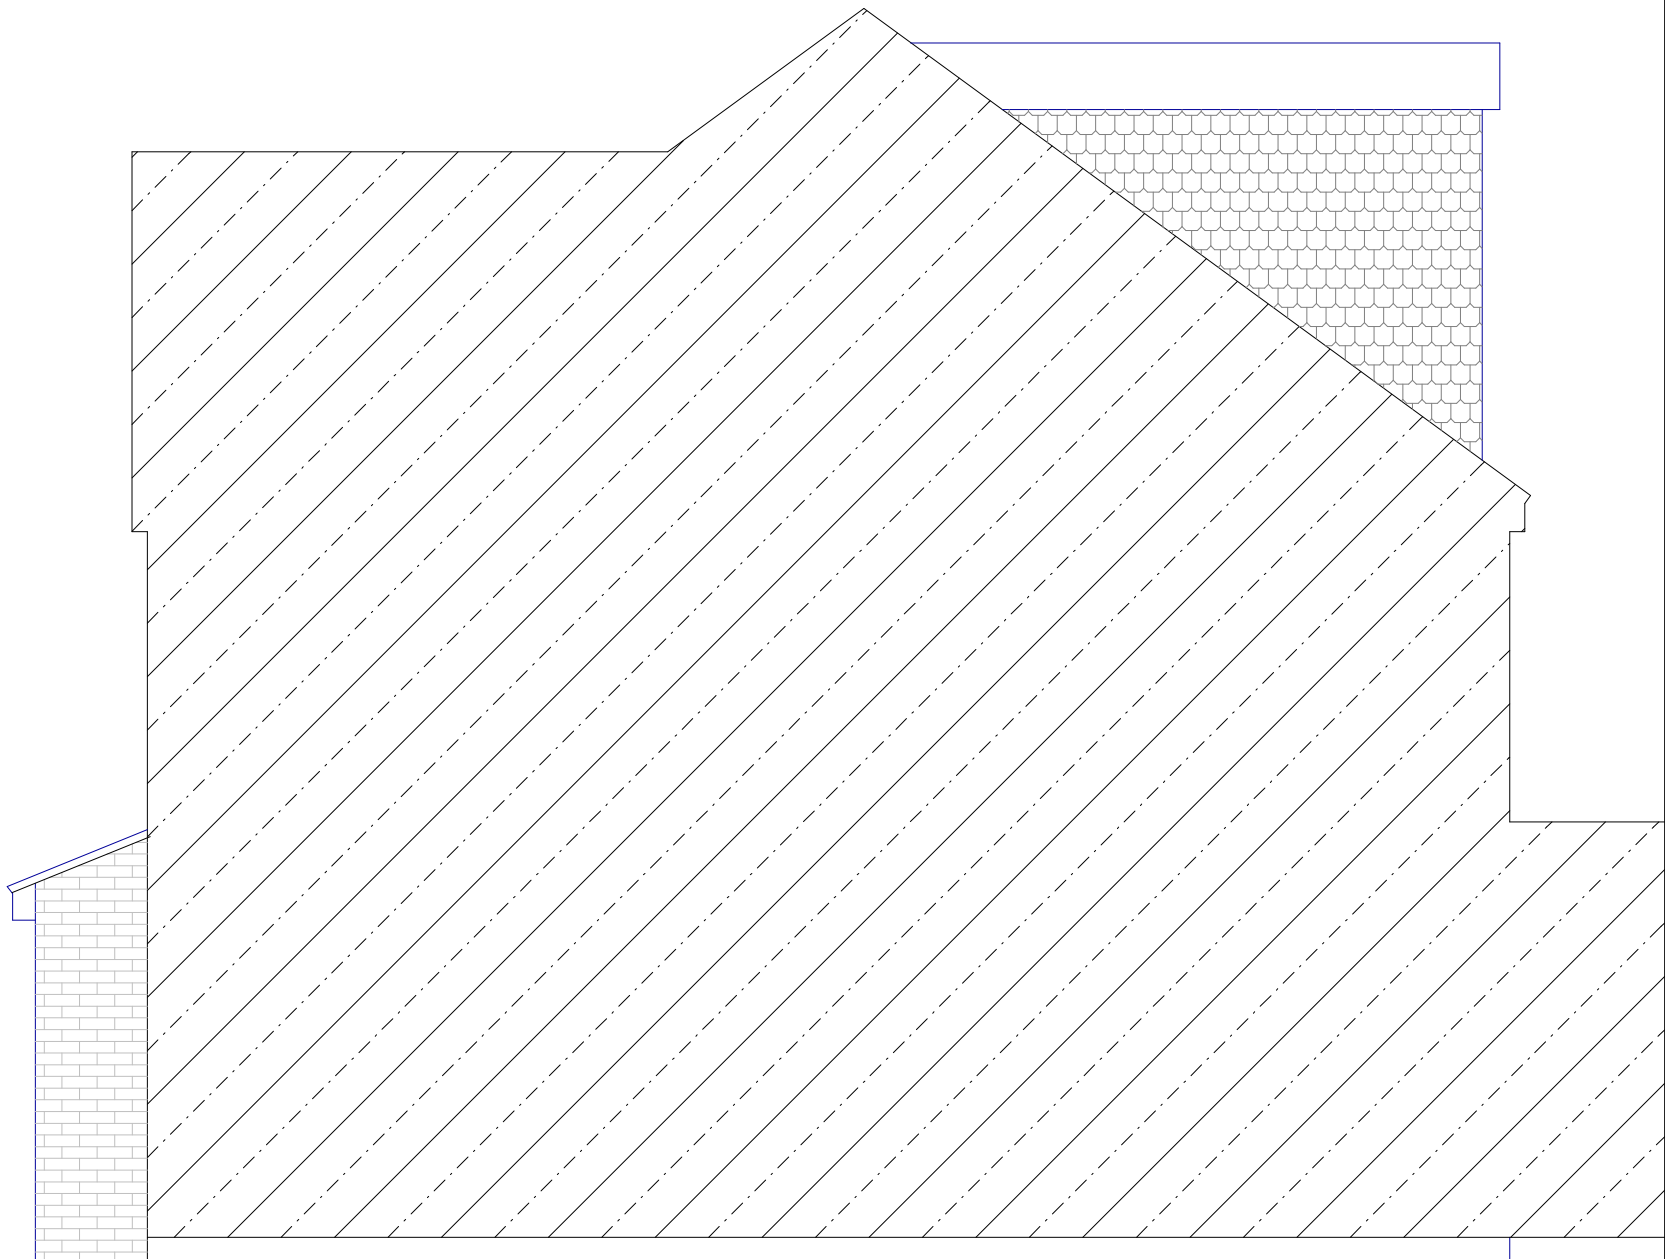

PROPOSED SIDE ELEVATION