



EXISTING FRONT

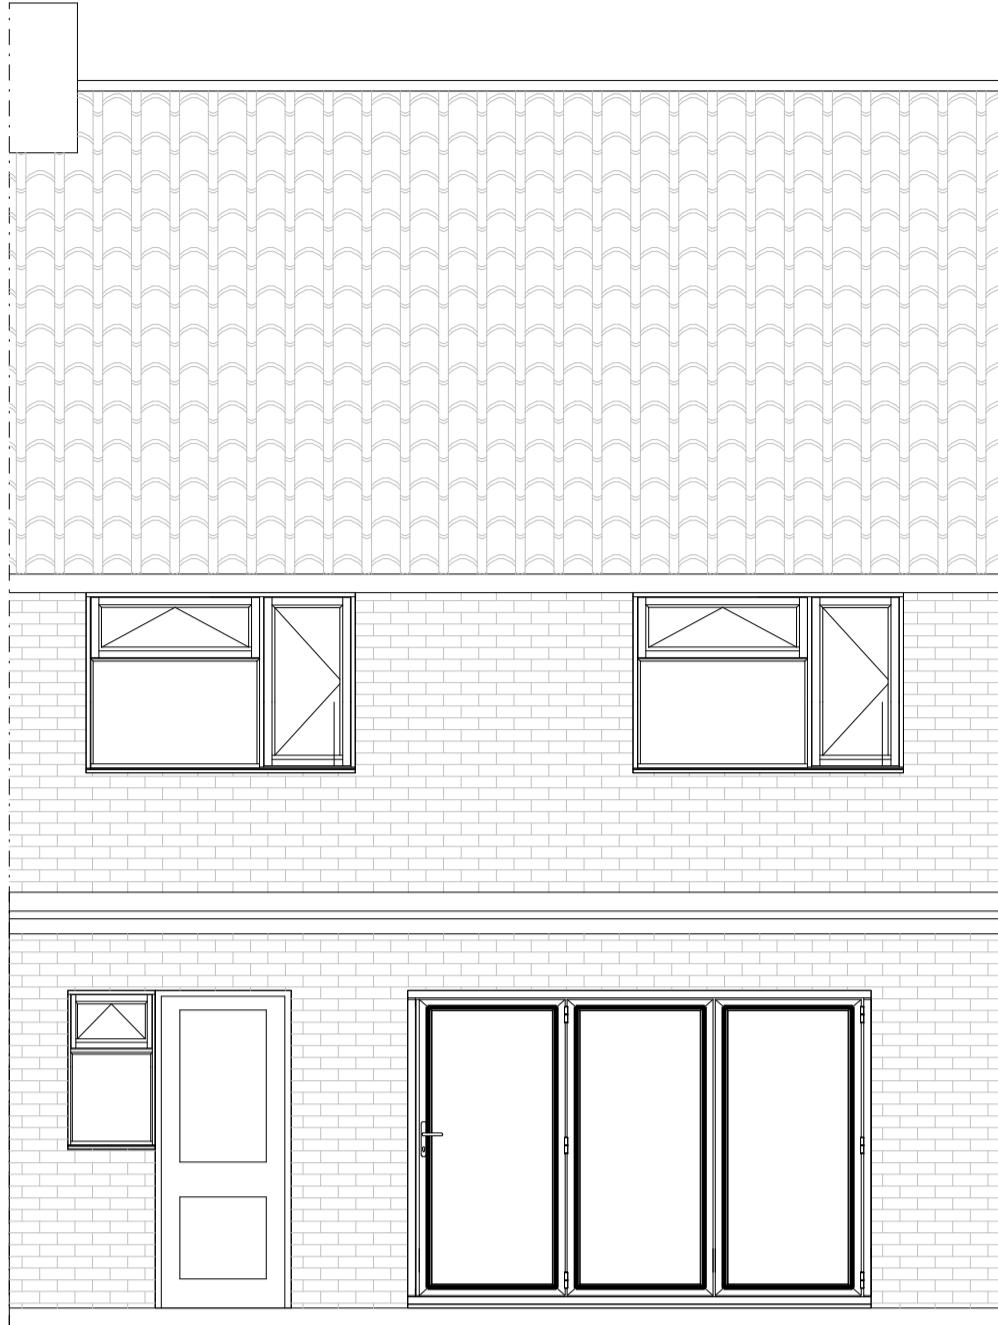

EXISTING SIDE



EXISTING REAR

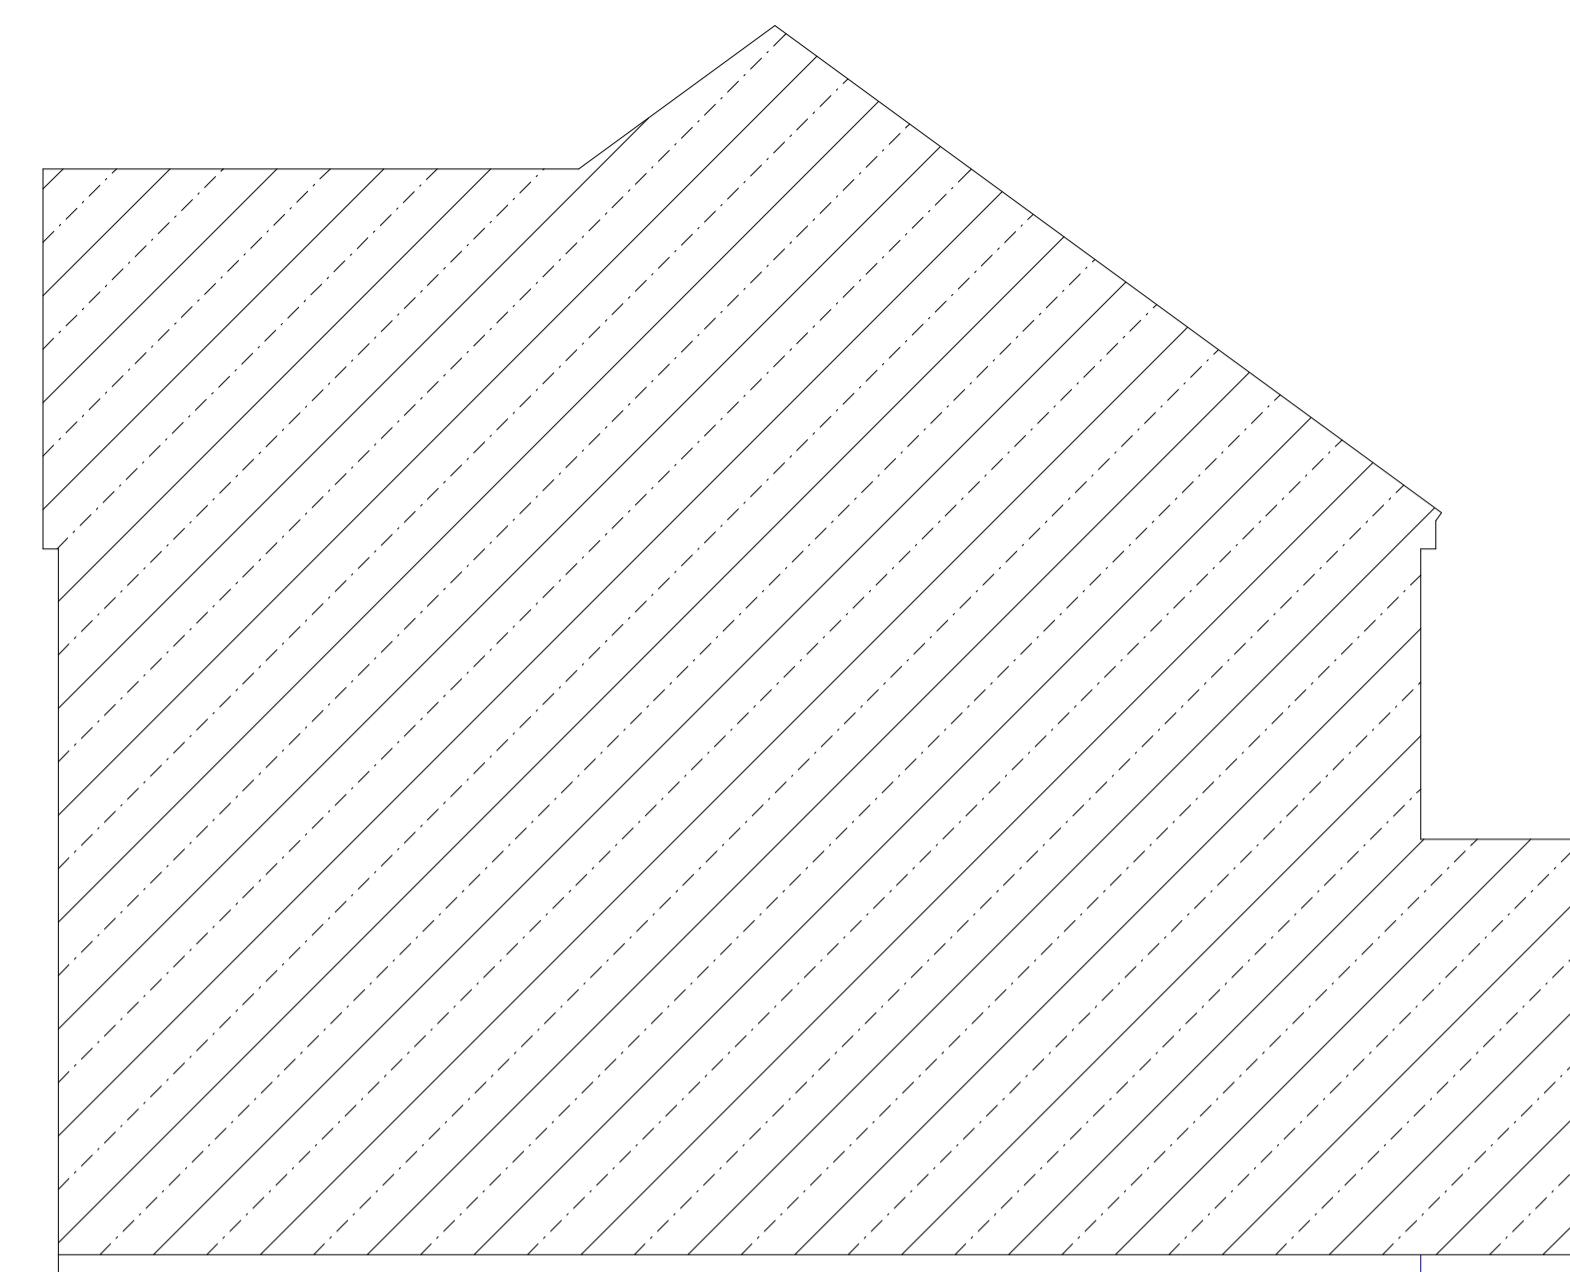


EXISTING SIDE



PROPOSED FRONT ELEVATION



PROPOSED SIDE ELEVATION

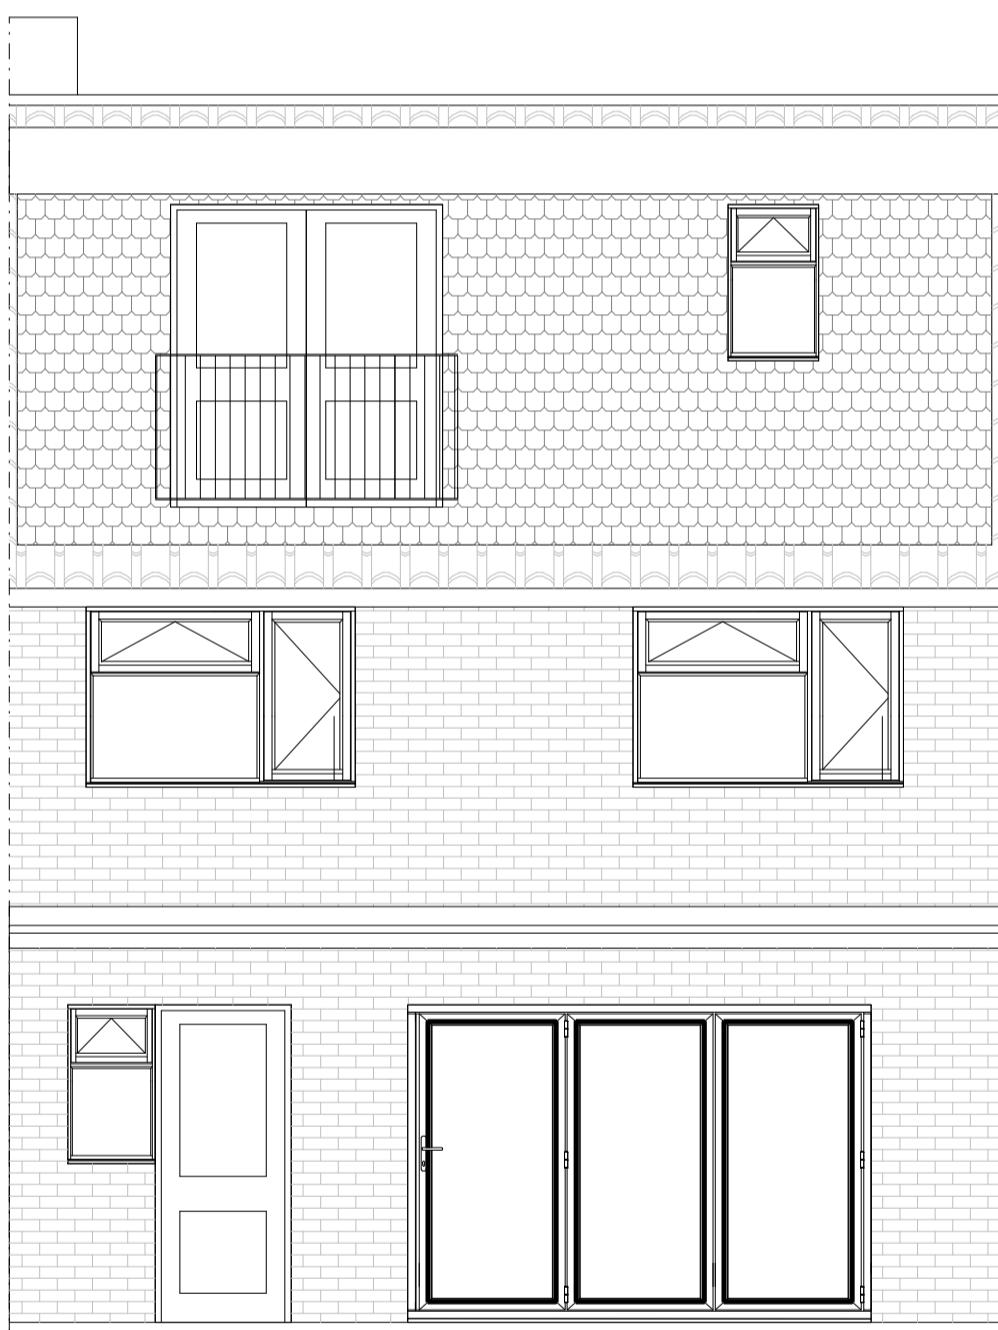

PROPOSED REAR ELEVATION



PROPOSED SIDE ELEVATION