


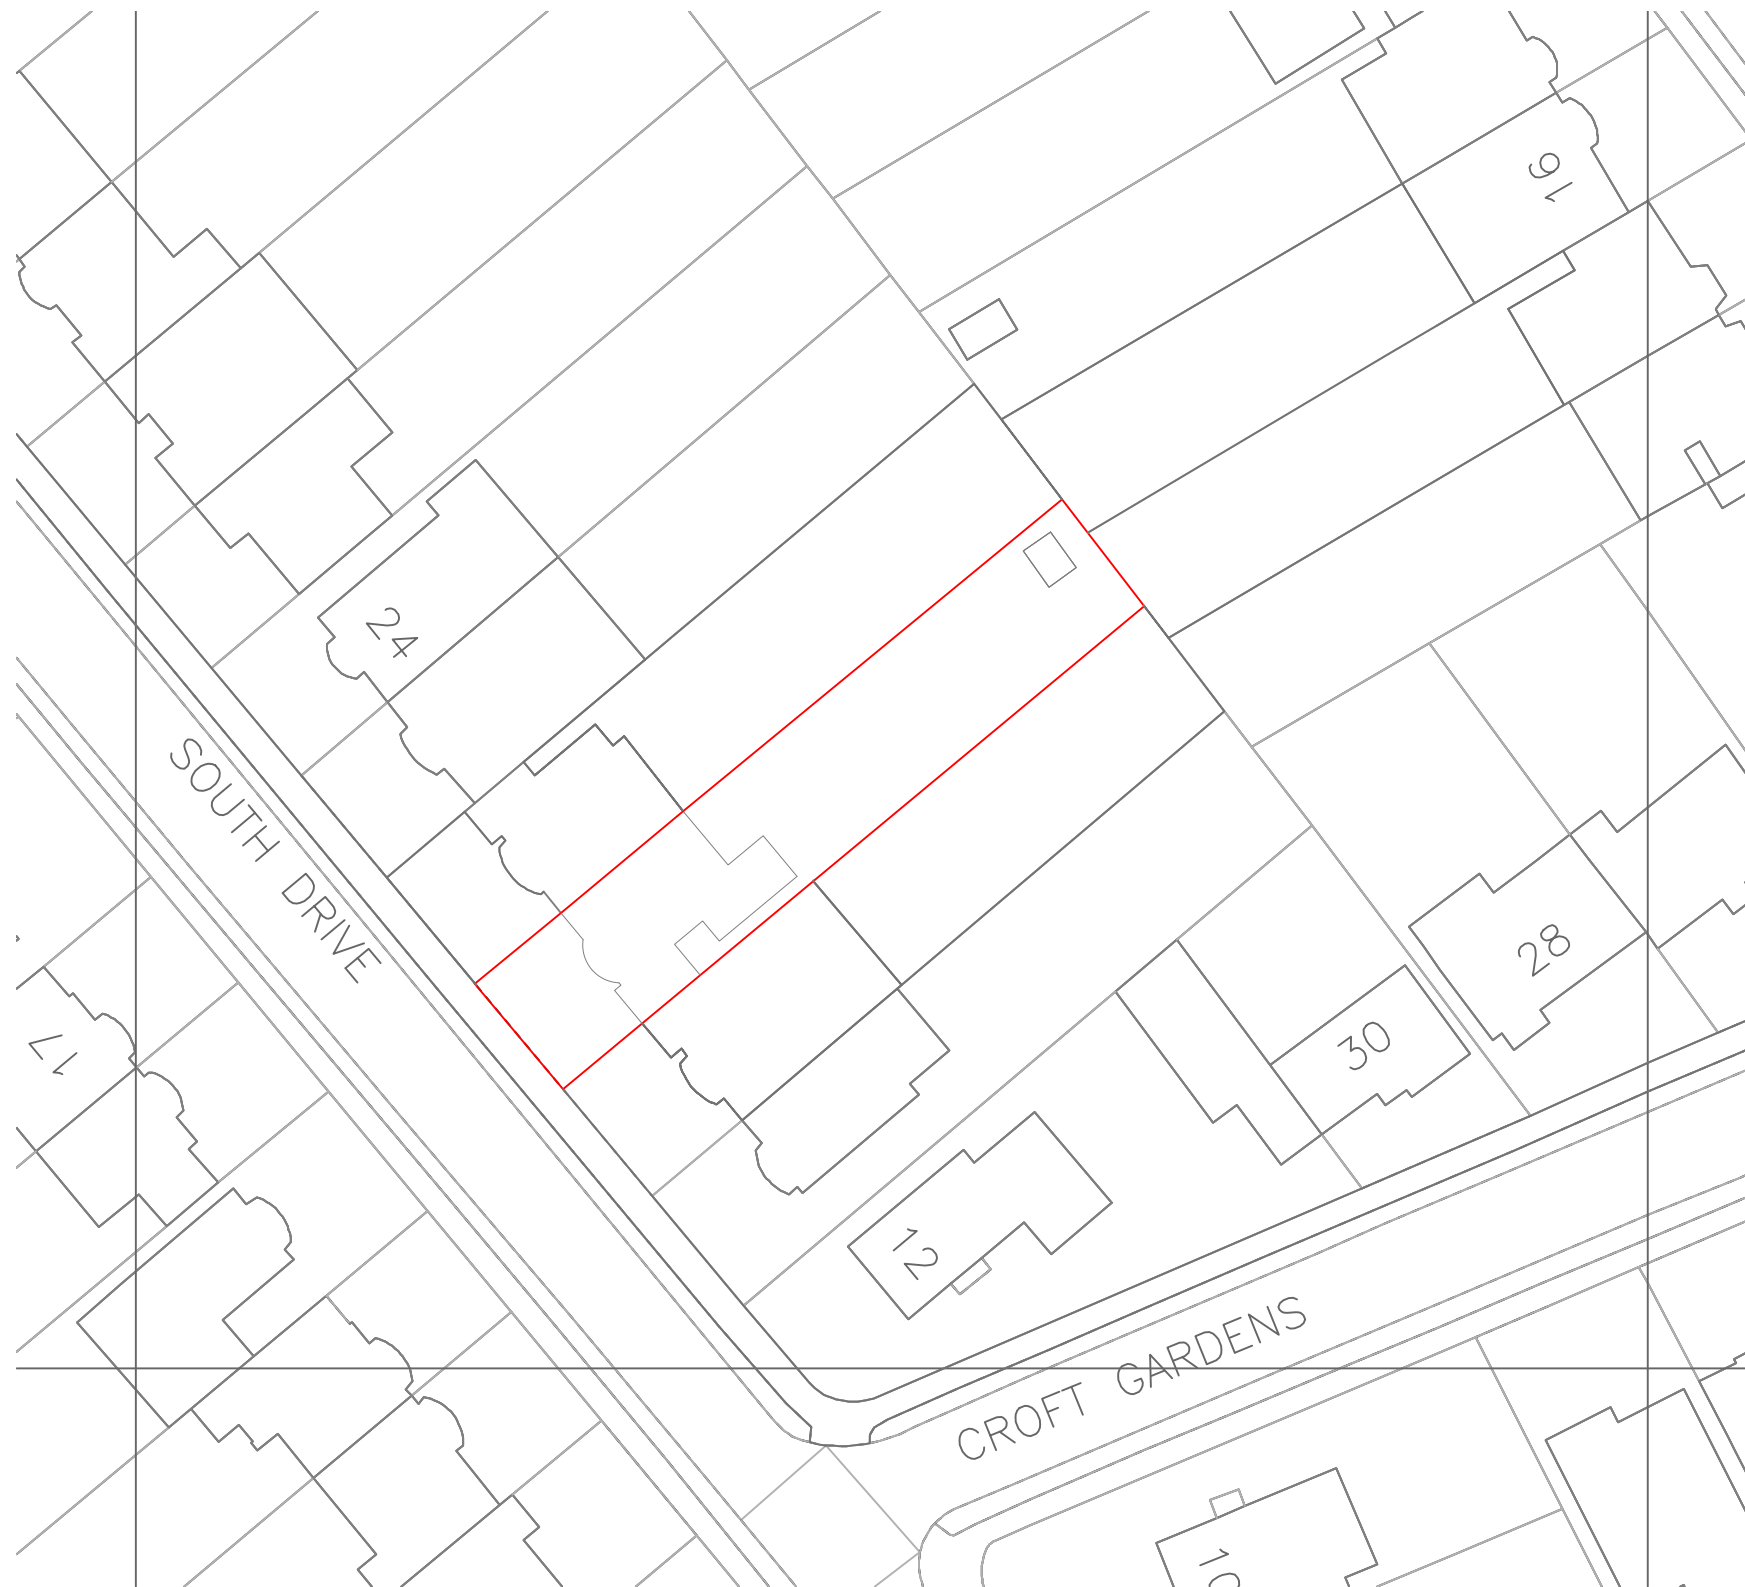

EXISTING BLOCK PLAN
1:500

©Crown Copyright and database rights 2018 OS 100047474.



Project				
18 South Drive Ruislip HA4 8EX				
Title				
EXISTING BLOCK PLANS				
Scale				
Sheet Size	Original Scale	Designed/Drawn	Checked	Authorised
A3	As Shown	NB	PA	PA
		Date	Date	Date
		20/05/24	20/05/24	20/05/24
Status	Drawing Number			Rev
P	NP182456/BP			—

NP ESSEX
Cons. Co. LTD.

THREMHALL PARK
START HILL
BISHOPS STORTFORD
HERTFORDSHIRE
CM22 7WE

TELEPHONE: 07428 679 328

Email: nborousan@npessex.co.uk
info@npessex.co.uk