


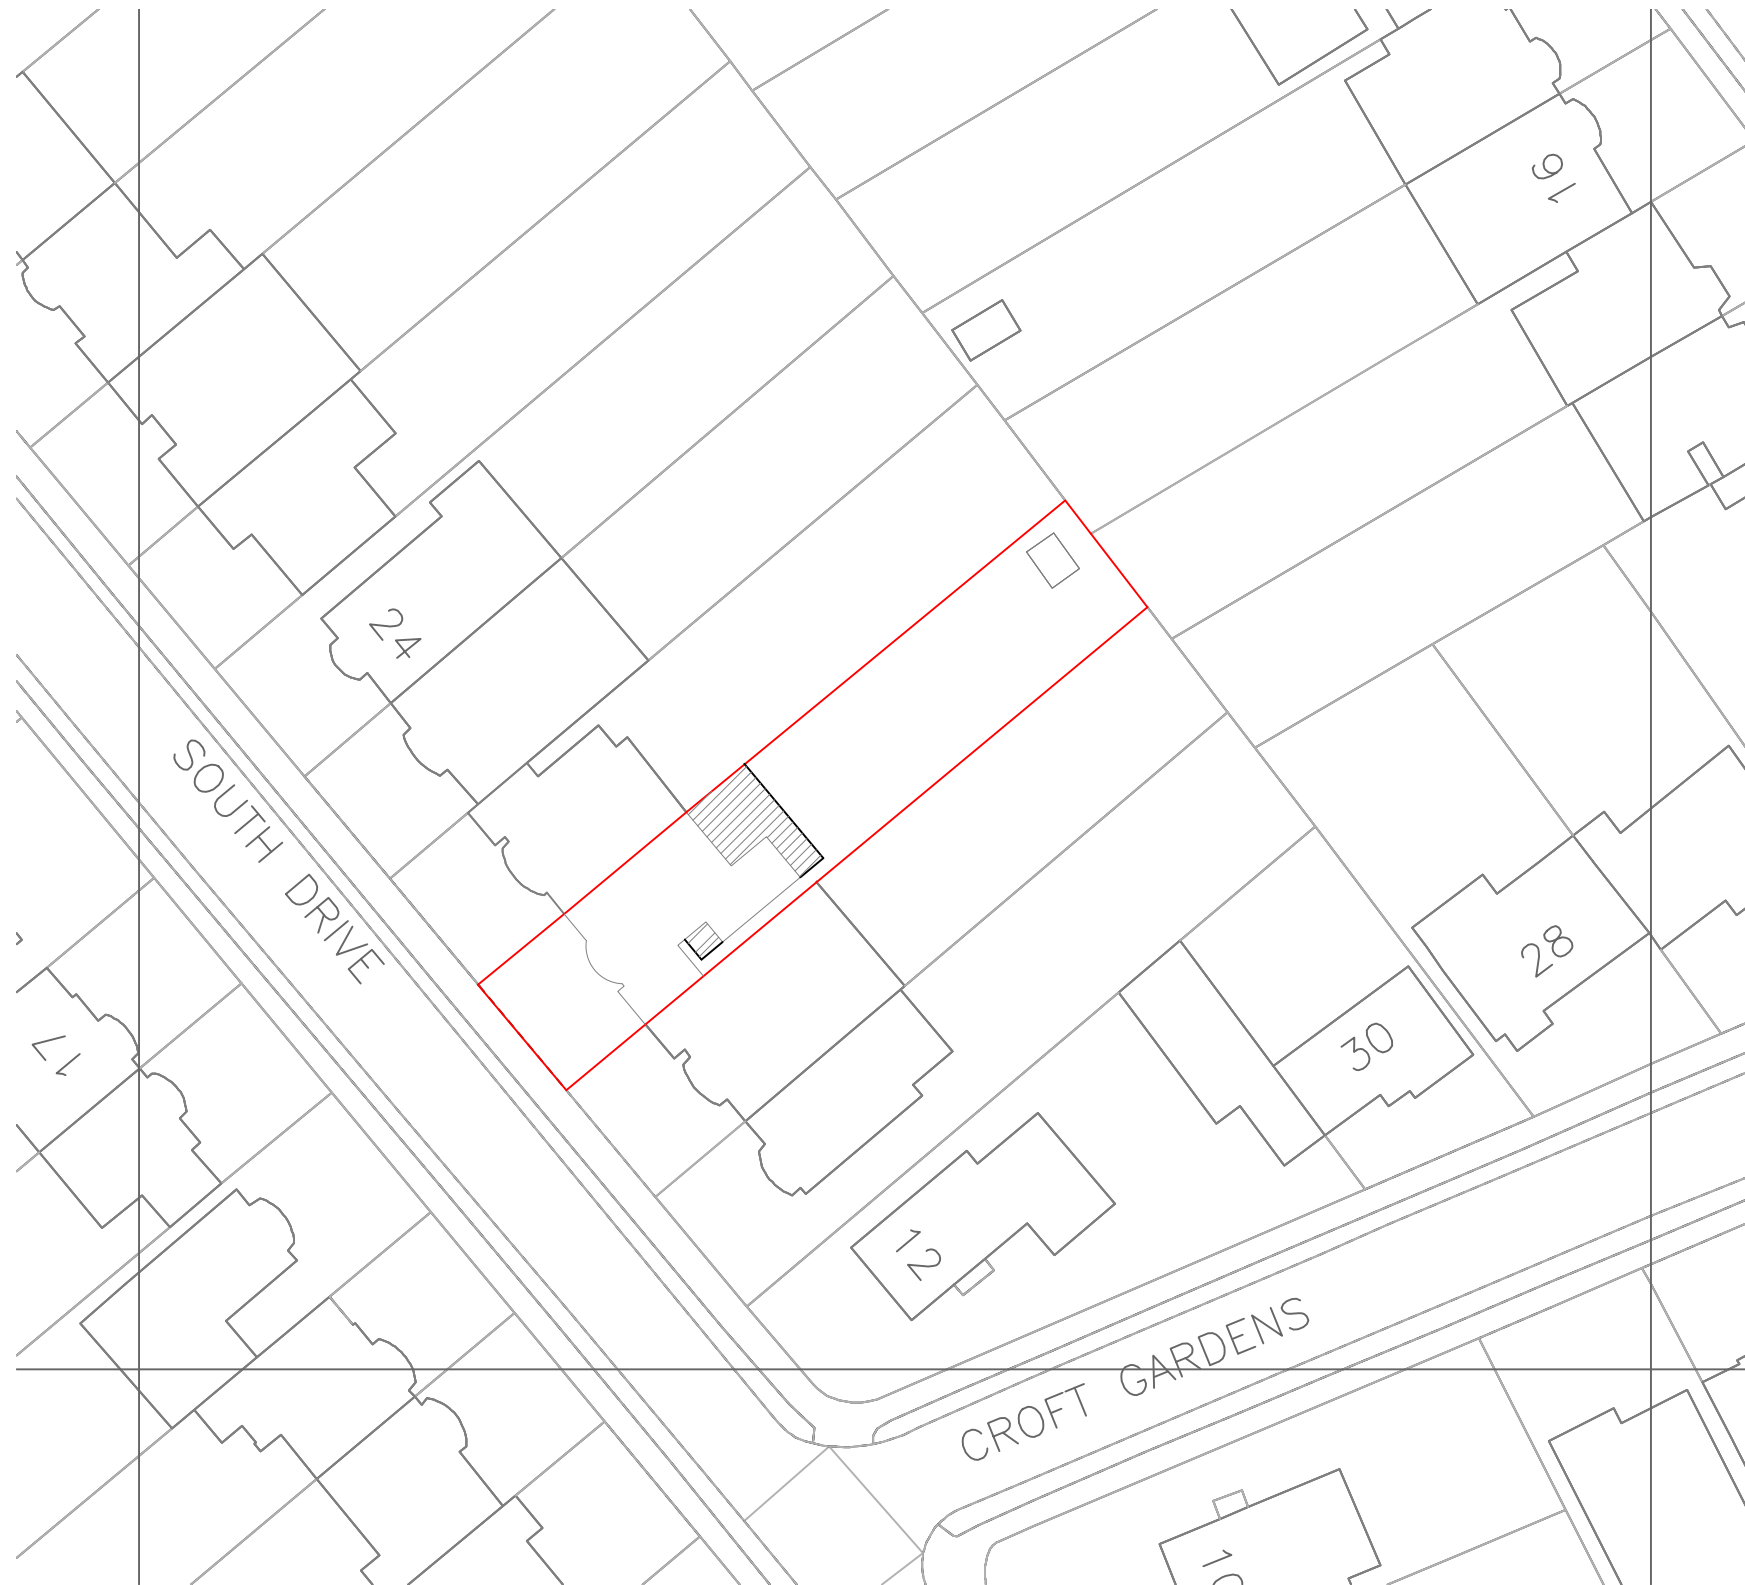


PROPOSED BLOCK PLAN
1:500

©Crown Copyright and database rights 2018 OS 100047474.



Single storey rear and side extension

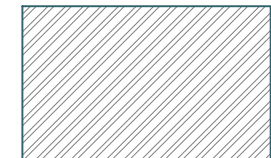

Single storey side extension

Project				
18 South Drive Ruislip HA4 8EX				
Title				
PROPOSED BLOCK PLANS				
Scale				
Sheet Size	Original Scale	Designed/Drawn	Checked	Authorised
A3	As Shown	NB	PA	PA
		Date	Date	Date
		20/05/24	20/05/24	20/05/24
Status	Drawing Number			Rev
P	NP182456/PBP			—



NP ESSEX
Cons. Co. LTD.

THREMHALL PARK
START HILL
BISHOPS STORTFORD
HERTFORDSHIRE
CM22 7WE

TELEPHONE: 07428 679 328

Email: nborousan@npessex.co.uk
info@npessex.co.uk