


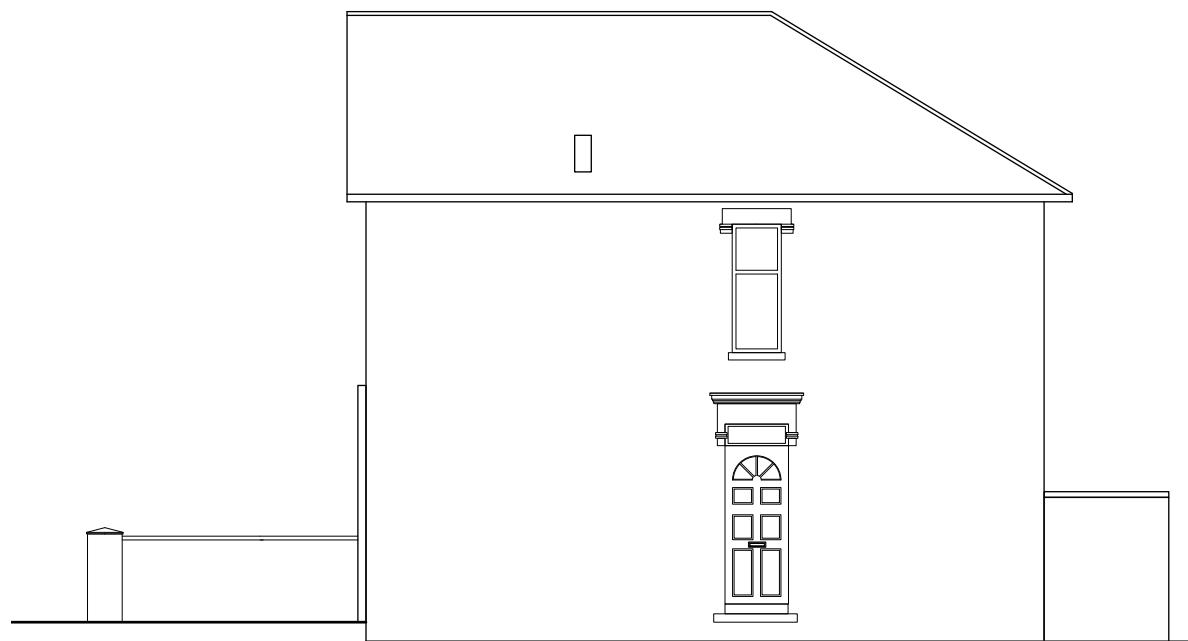


1 PRE-EXISTING NORTH- COWLEY MILL ROAD ELEVATION  
Scale: 1:100



2 PRE-EXISTING EAST- COWLEY MILL ROAD ELEVATION  
Scale: 1:100



3 EXISTING NORTH-MILL AVENUE ELEVATION  
Scale: 1:100

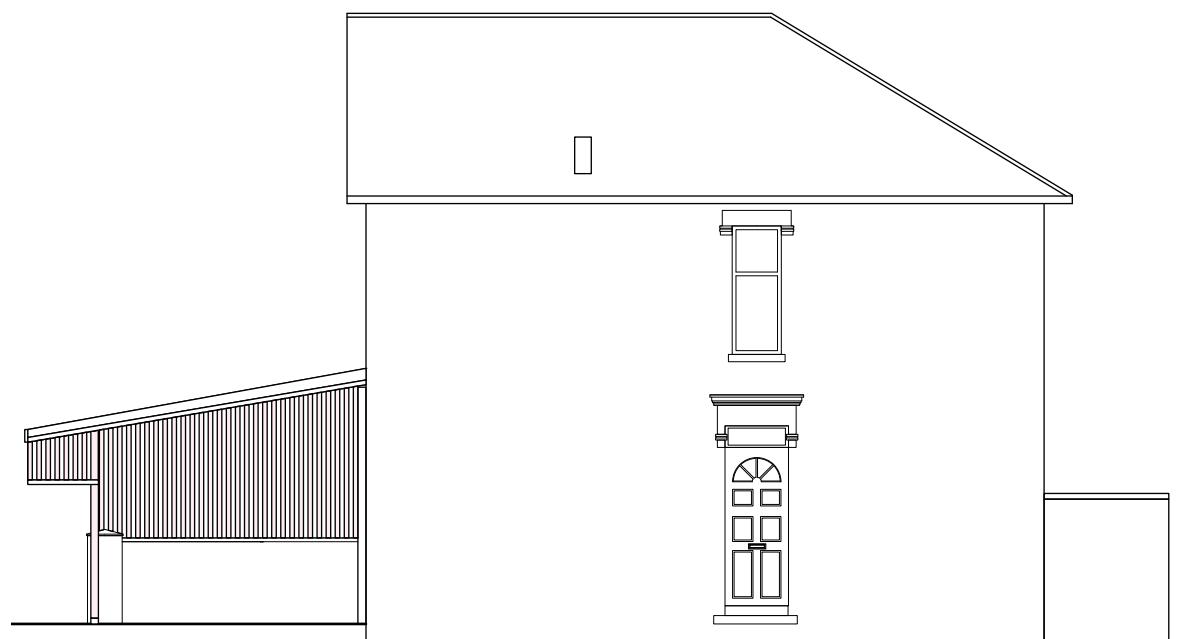

4 EXISTING EAST-MILL AVENUE ELEVATION  
Scale: 1:100

ISSUE DATE REVISION

PROJECT  
**94 Cowley Mill Road, Uxbridge UB8 2QD**

CLIENT  
**Mr Amador Ispir**

DRAWING  
**EXISTING AND RETROSPECTIVE ELEVATIONS**

**STONES**  
ARCHITECTS

All rights described in chapter IV of the copyright designs & patents act 1988 have been asserted. This drawing must not be scaled; only figured dimensions should be used. Check and verify all dimensions on site prior to commencing any work. Any discrepancies should be reported to the Architects immediately.

PROJECT # **2024.044** DWG # REV  
DATE **23/08/2024**  
SCALE **1:100**  
DRAWN **PR** CHECKED **JC**  
**S02**

0 1 2 3 4 5 M

**Stones Architects Ltd**  
50 Coldharbour Lane Hayes Middlesex UB3 3EP  
t 020 8969 0000 e mail@stonesarchitects.co.uk w stonesarchitects.co.uk