
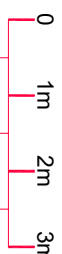
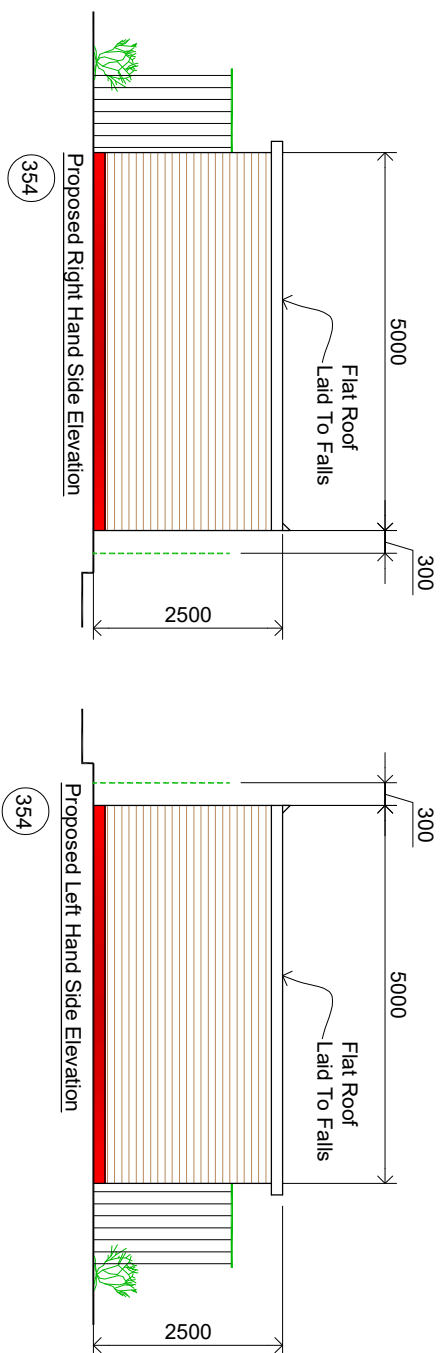
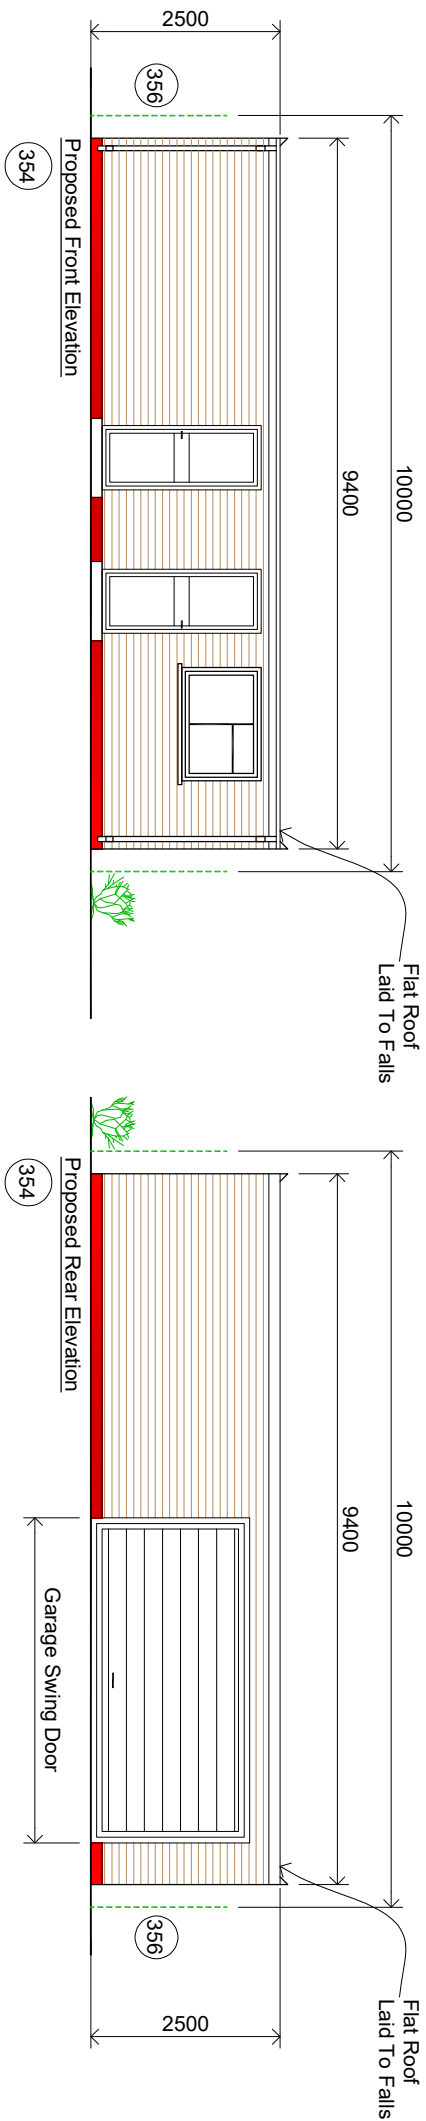


All New Facing Brickwork / Render, Flat Roof To Match Existing Dwelling
Final Position Of New Doors & Windows To Clients Requirements
Rain Water Guttering, Eaves & Foundations Not To Encroach Neighbours Property
Out Building: Not To Be Used For Habitable Purposes

All Setting Out Of Works By Principal
Builder & We Undertake No
Responsibilities Of Any Matters
Arising From The Above

(Land Scaping To Suit
Natural Ground Profile)

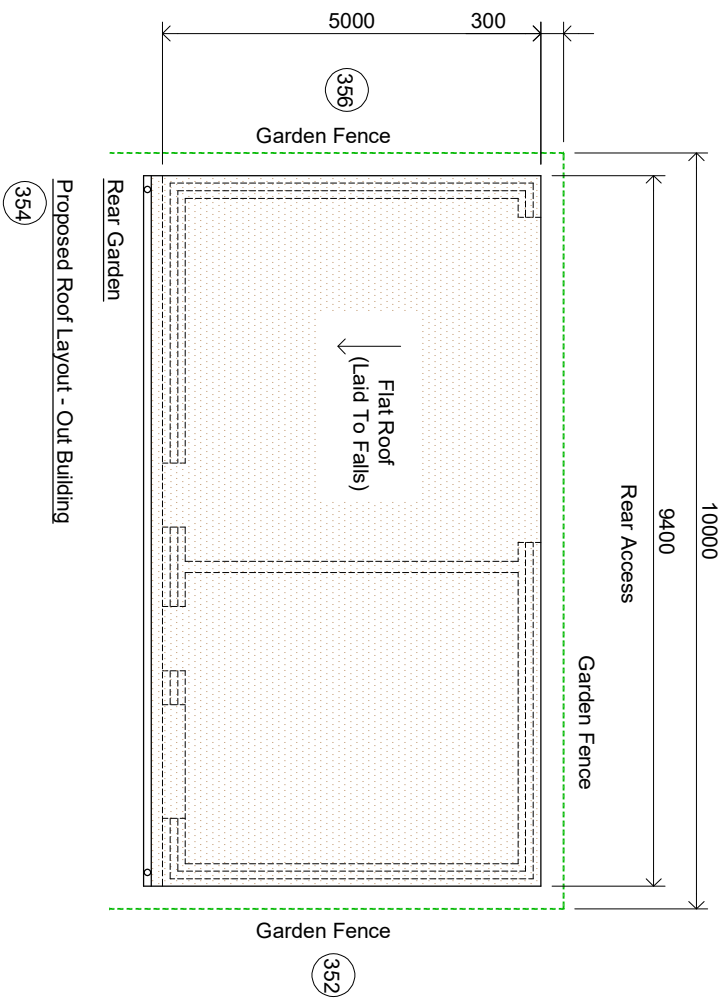

REV	AMENDMENT	DATE	CHKD
A	Planning Issue	26.03.25	RS

CLIENT	S. Sandhu
PROJECT	354 Harrington Road Hayes - Middlesex UB8 3HF
DRAWING TITLE	Proposed Outbuilding Floor Layouts & Elevations
Sheet 1	

SCALE	DRAWN BY	CHECKED	DATE
1:50 @ A1	RS	RS	26.03.25
1:100 @ A3			
DRAWING NUMBER			REVISION
2025 - 27 - 01			A

DRAWING STATUS

Planning Issue

NOTES

CONTRACTORS MUST VERIFY ALL DIMENSIONS ON SITE BEFORE
BEGINNING ANY WORK ON SHOP DRAWINGS

DO NOT SCALE FROM THIS DRAWING

RS ATTRA COPYRIGHT

1. Do not scale this drawing
2. All dimensions to be verified on site and any discrepancy reported to the client
3. This drawing to be read in conjunction with all relevant drawings

Owners To Serve Party Wall Act Notice On Owners Of Adjacent Property And Obtain Written Agreement, Prior To Commencement Of Any Works

Client/Builder To Obtain All Planning Permission Approval From The Relevant Authority. Commencement Of Building V Prior To The Planning & Building Control Approvals Is To Client/Builders Own Risk

Client/Buider To Liaise With
Local Water Board For Any New Works
On Or Within The Public Sewer Or Drain Runs
And Obtain Approval From The Local Authority
Prior To Commencement Of Any Works