
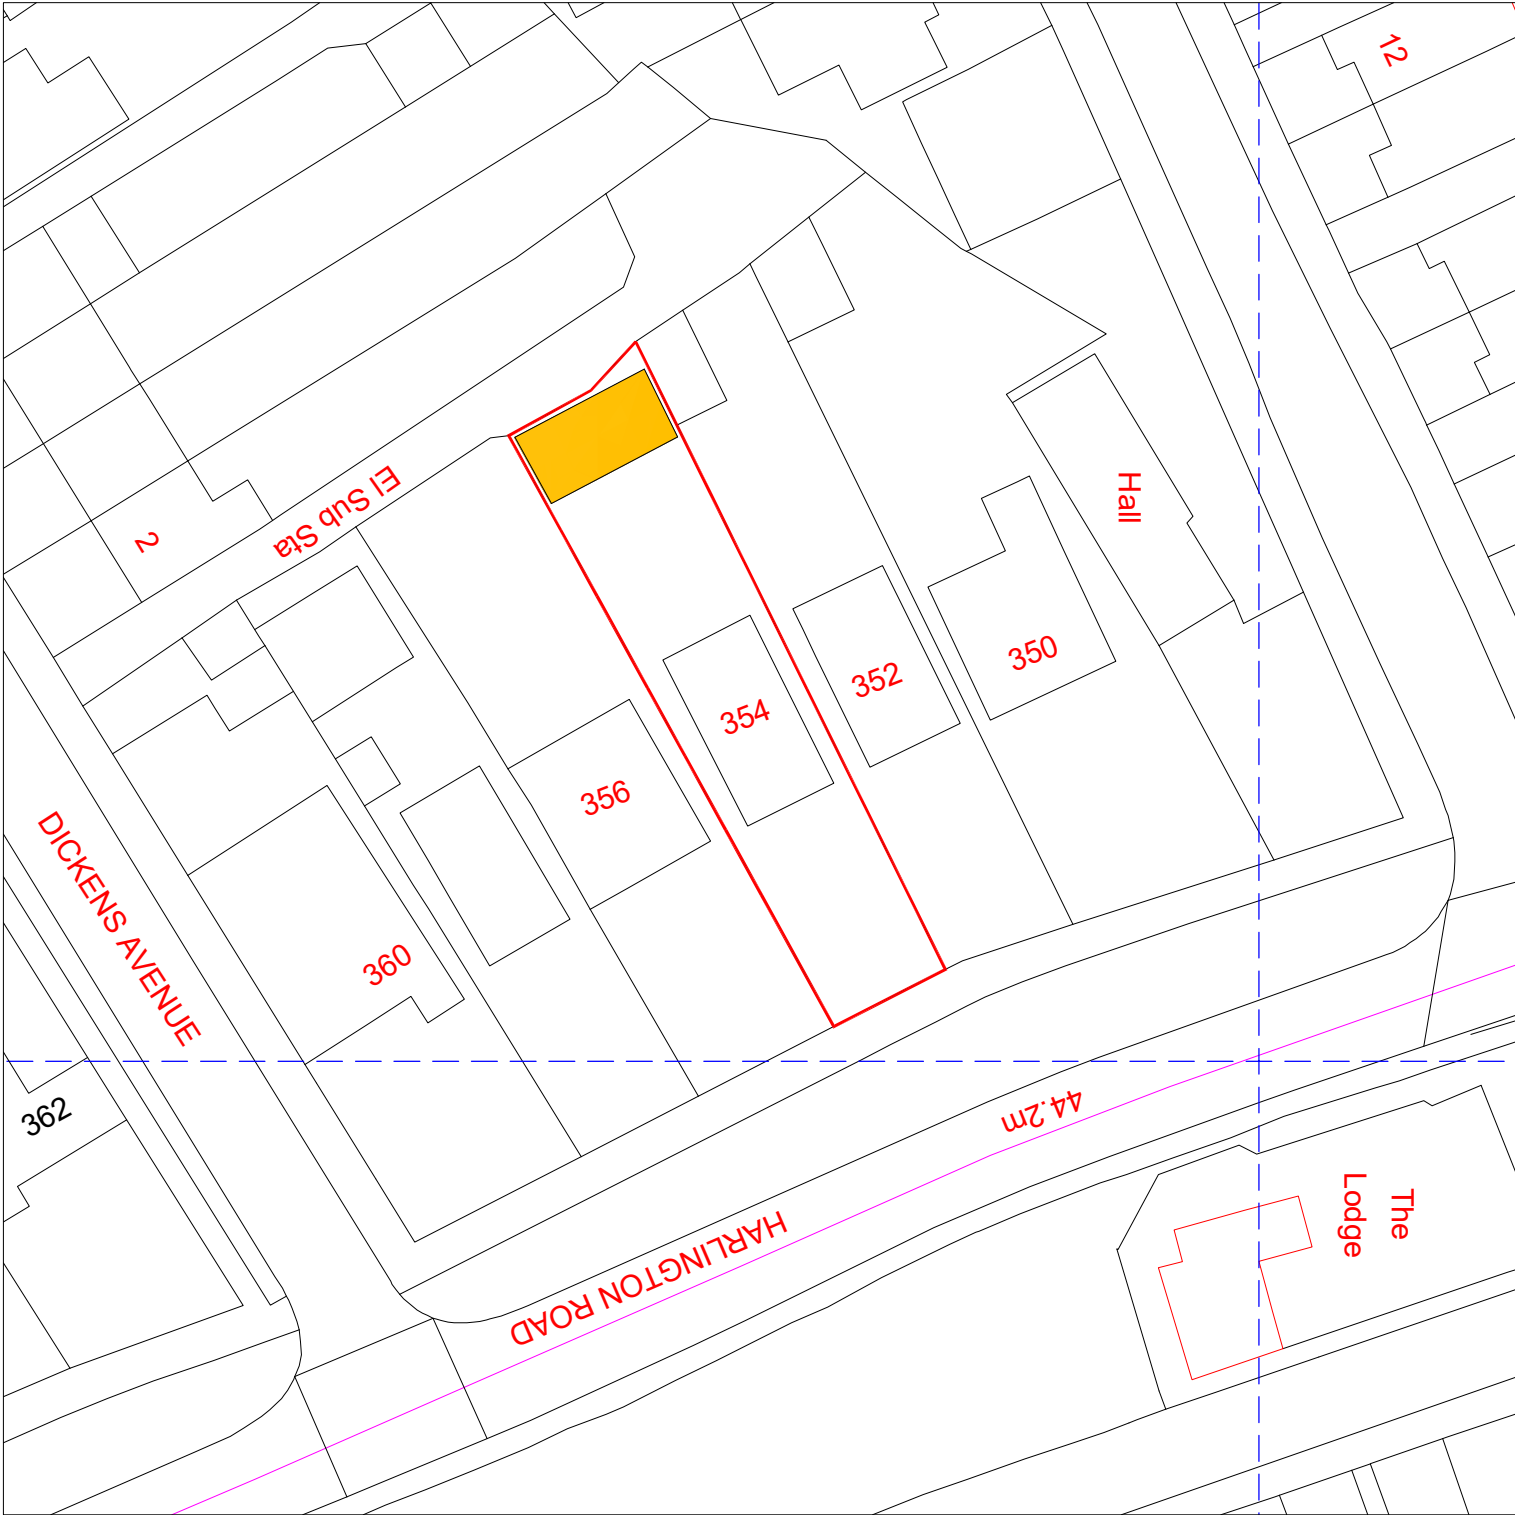


NOTES

CONTRACTORS MUST VERIFY ALL DIMENSIONS ON SITE BEFORE COMMENCING ANY WORK ON SHOP DRAWINGS
DO NOT SCALE FROM THIS DRAWING

RS ATPA COPYRIGHT

- Notes:
1. Do not scale this drawing
 2. All dimensions to be verified on site and any discrepancy reported to the client
 3. This drawing to be read in conjunction with all relevant drawings

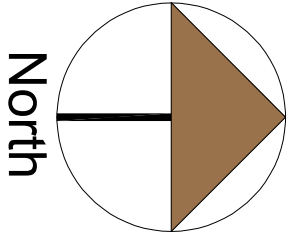

A	Planning Issue	26.03.25	RS
REV	AMENDMENT	DATE	CHND

CLIENT

S. Sandhu

PROJECT

354 Harlington Road
Hayes - Middlesex
UB8 3HF

DRAWING TITLE

Proposed Block Plan
Sheet 2

SCALE	DRAWN BY	CHECKED	DATE
1:250 @ A1	RS	RS	26.03.25
1:500 @ A3			

DRAWING STATUS

Planning Issue

DRAWING NUMBER	REVISION
2025 - 27 - 02	A