


Six Bells Landscape Car Park

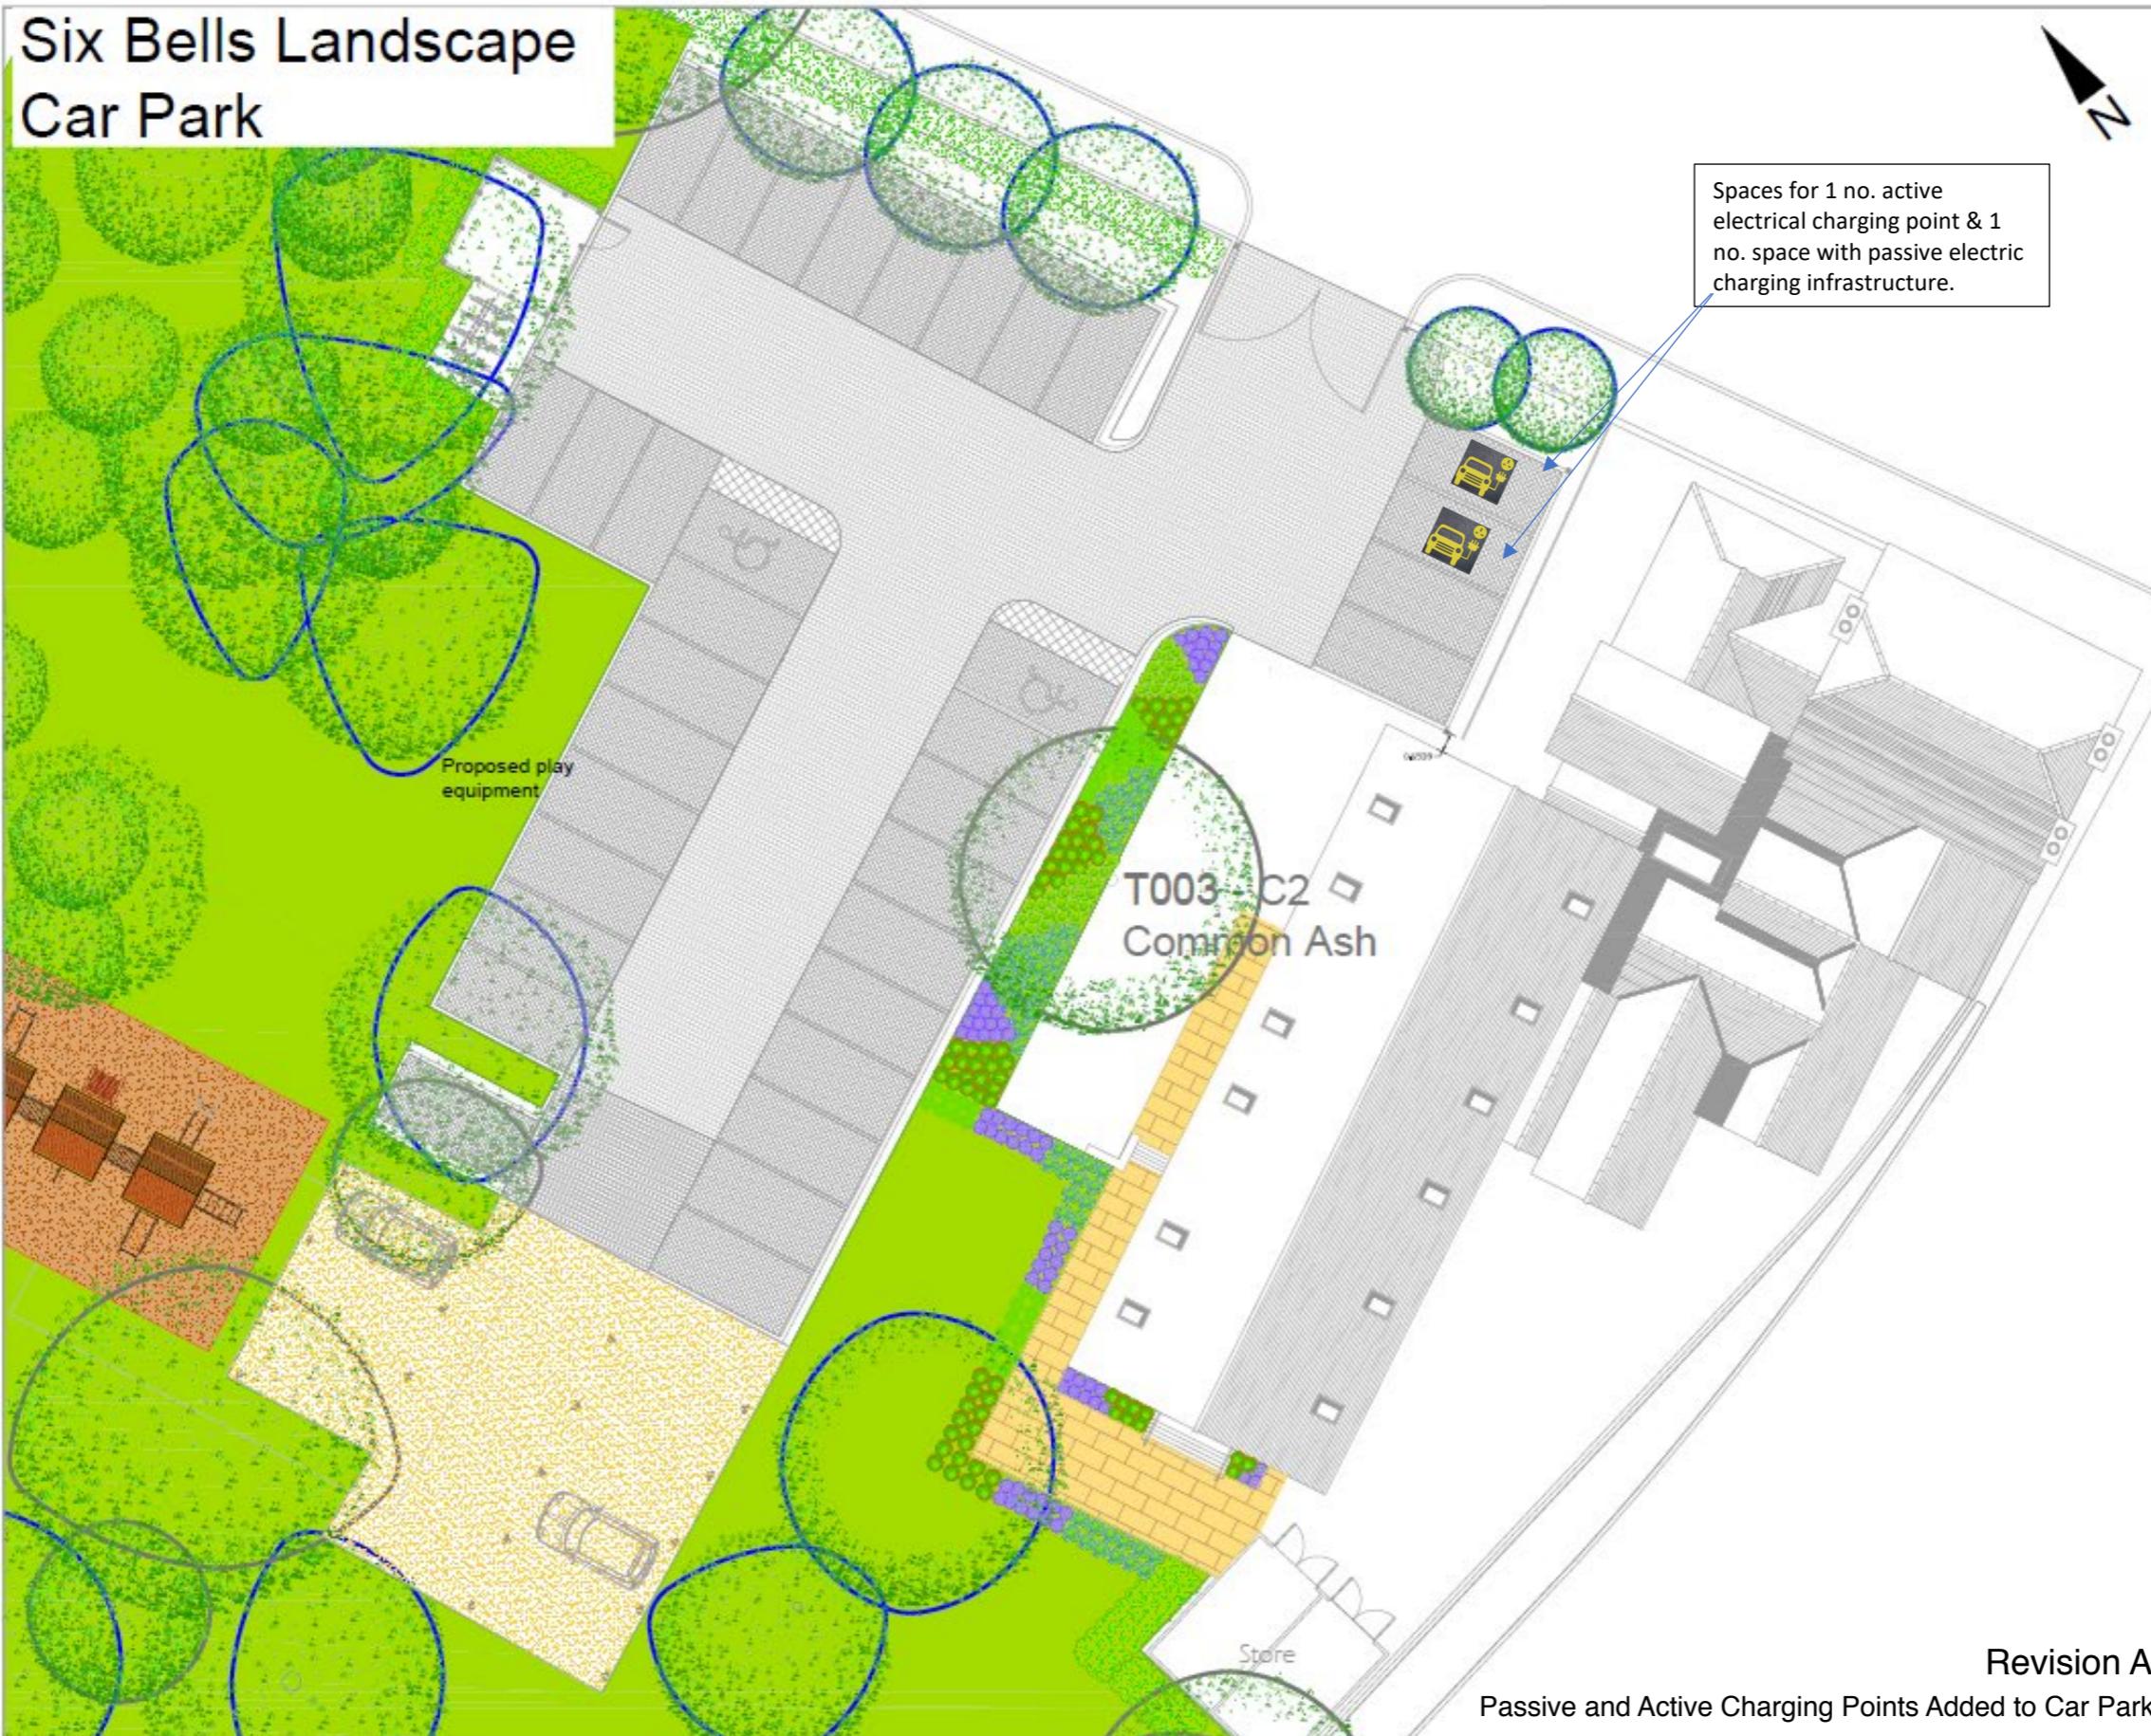

KEY


- 50mm gravel on 100mm MOT Type 3
- Make up levels 1:50 existing car park
- Existing car park to remain unchanged

NOTES

New car park extension for staff parking.
No dig construction over existing ground levels.
Gravel surface on MOT Type 3

Spaces for 1 no. active electrical charging point & 1 no. space with passive electric charging infrastructure.

This drawing must be printed and used in colour

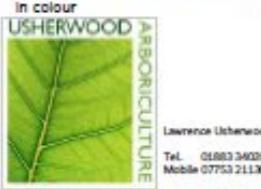

FOR PLANNING

Client: Vernon Smith Associates
Project: Six Bells, Ruislip
Drawing Title: Car Park Detail
On base by: MVS Associates
Drawn by: MP | Scale: 1:100 @ A1
Checked by: LU
Date: 21/07/21 | © Copyright
NOT FOR CONSTRUCTION