



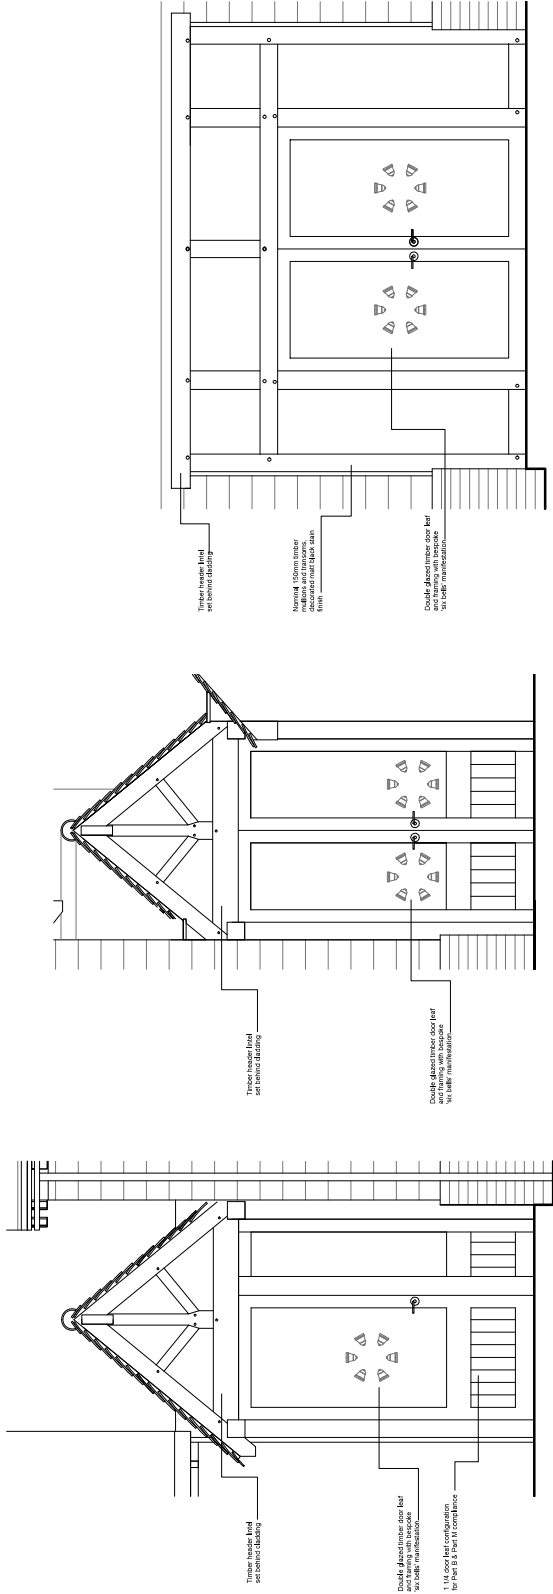

D3, D5 & D6

D2

D1

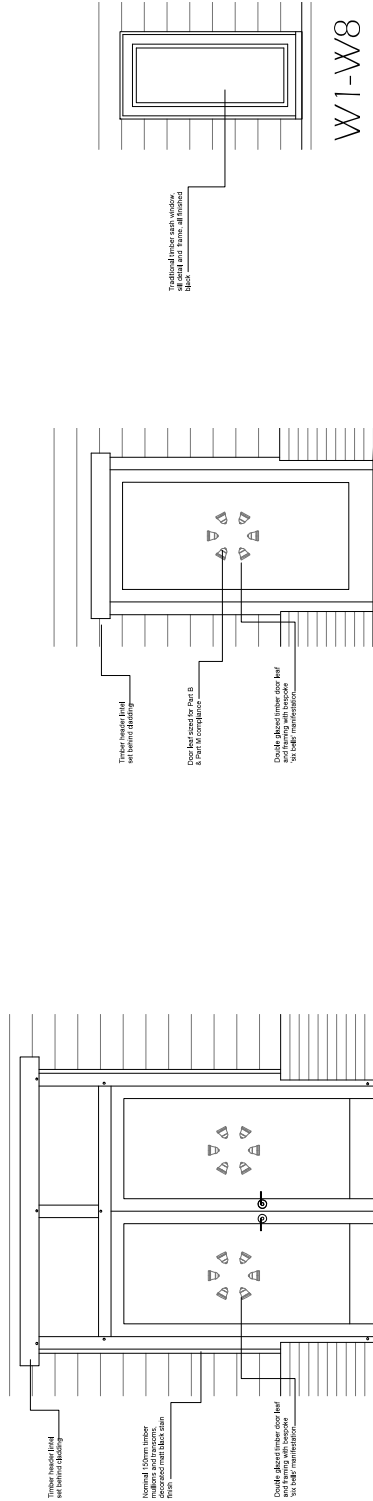

W1-W8

D7

D4

T.R. Harris Design & Surveying Services
550 Ryeview Lane, Rye, East Sussex TN31 6JF
www.trharrisdesign.co.uk Tel: 07957 698812

PROJECT

The Six Bells
Ducks Hill Road
Rural
TN44 7TP

TITLE

Doors & Windows

SCALE	1:20 @ A1	DRAWING NO.	21/08/2025
DATE	November 2021		