



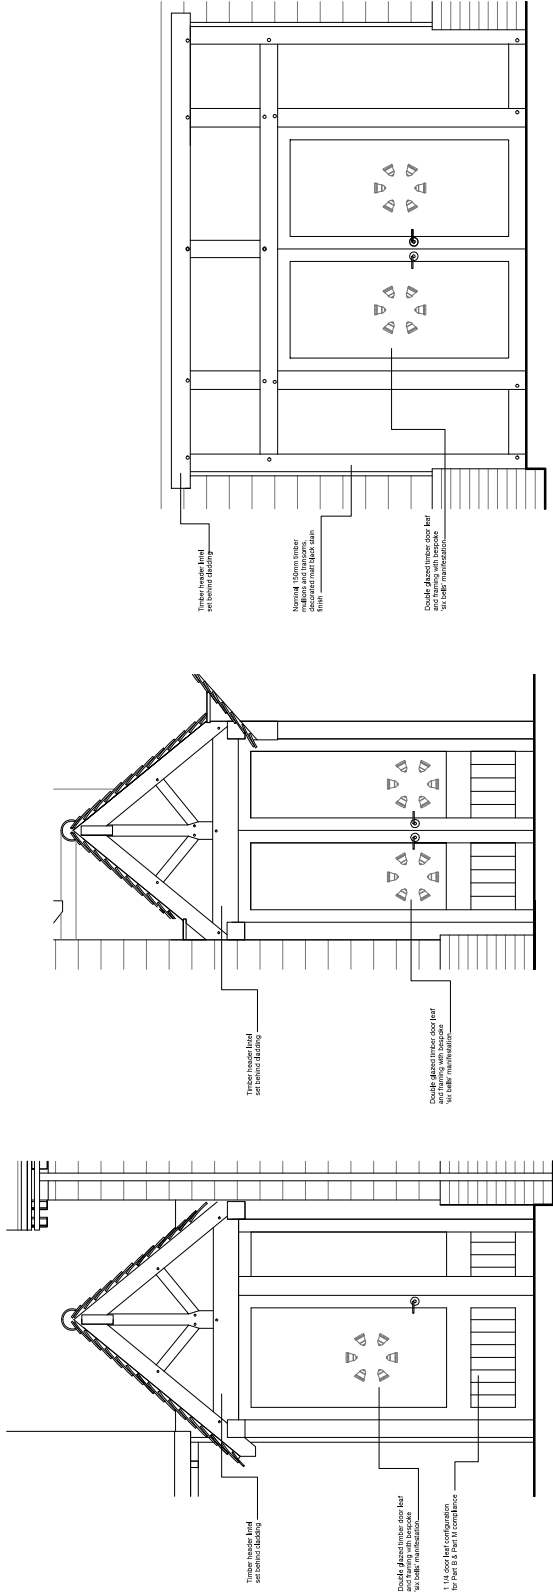

D3, D5 & D6

D2

D1

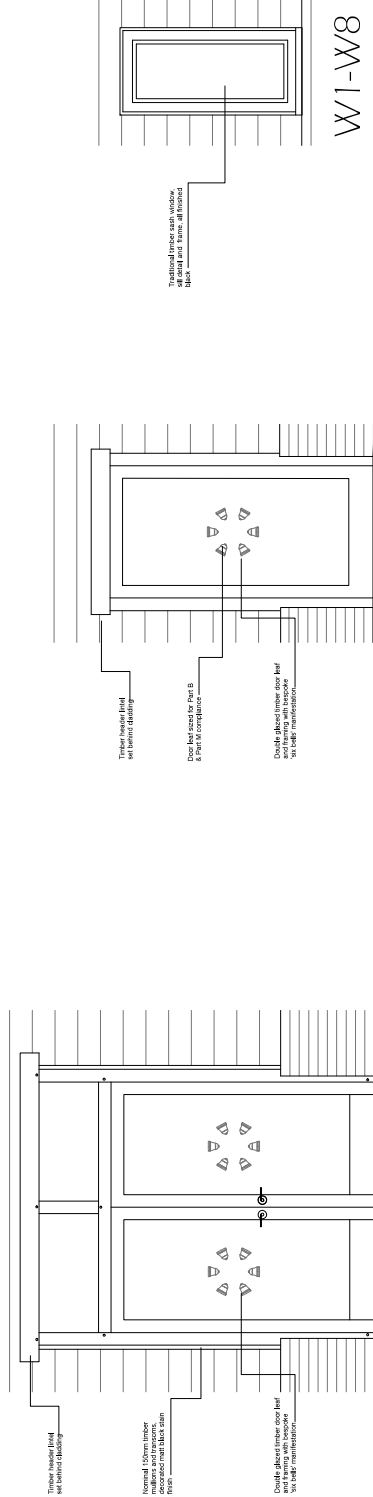

W1-W8

D4

D7

T.R Harris Design & Surveying Services
550 Ravers Lane, Raver, Middlesex HA6 5HP
www.trharrisdesign.co.uk Tel: 07957 698812

PROJECT

The Six Bells
Ducks Hill Road
Rushup
HA4 7TP

TITLE

Doors & Windows

SCALE	1:20 @ A1	DRAWING NO.	2108/005
DATE	November 2021		

0 5

SCALE BAR 1:50