



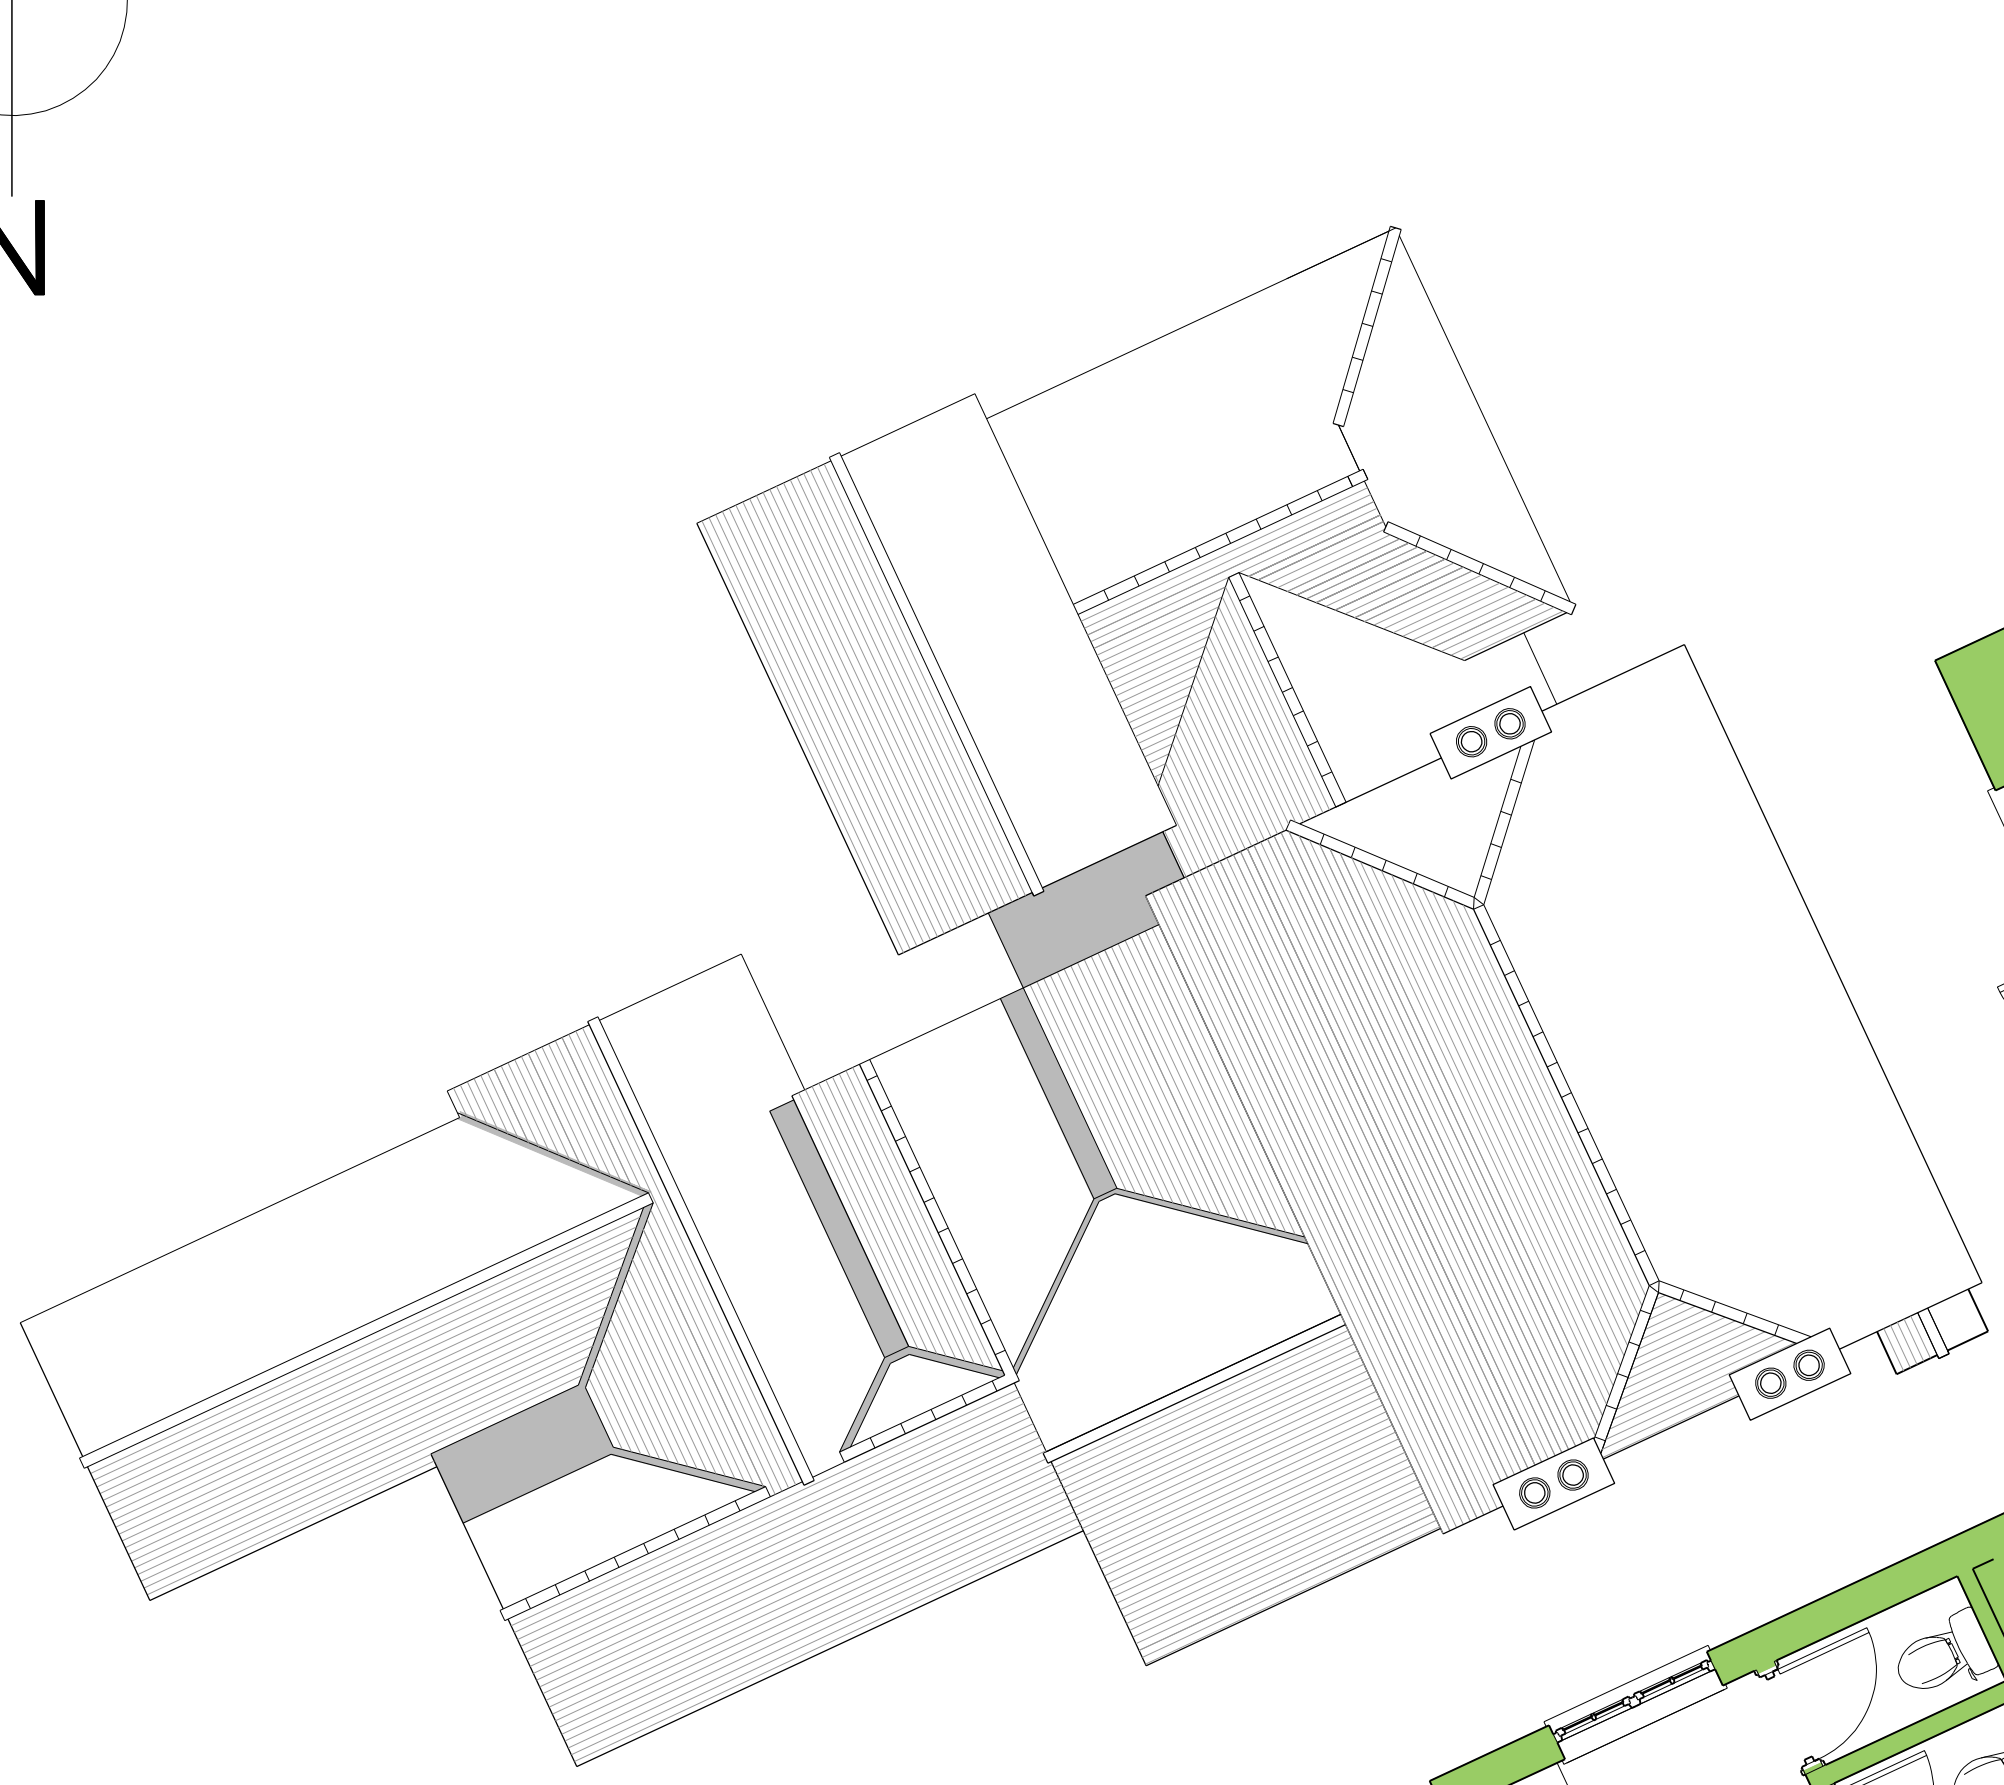

Roof Plan

1:100

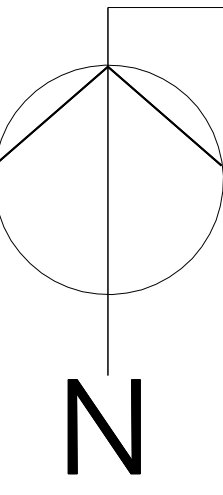


Ground Floor Plan

1:50



First Floor Plan

1:50

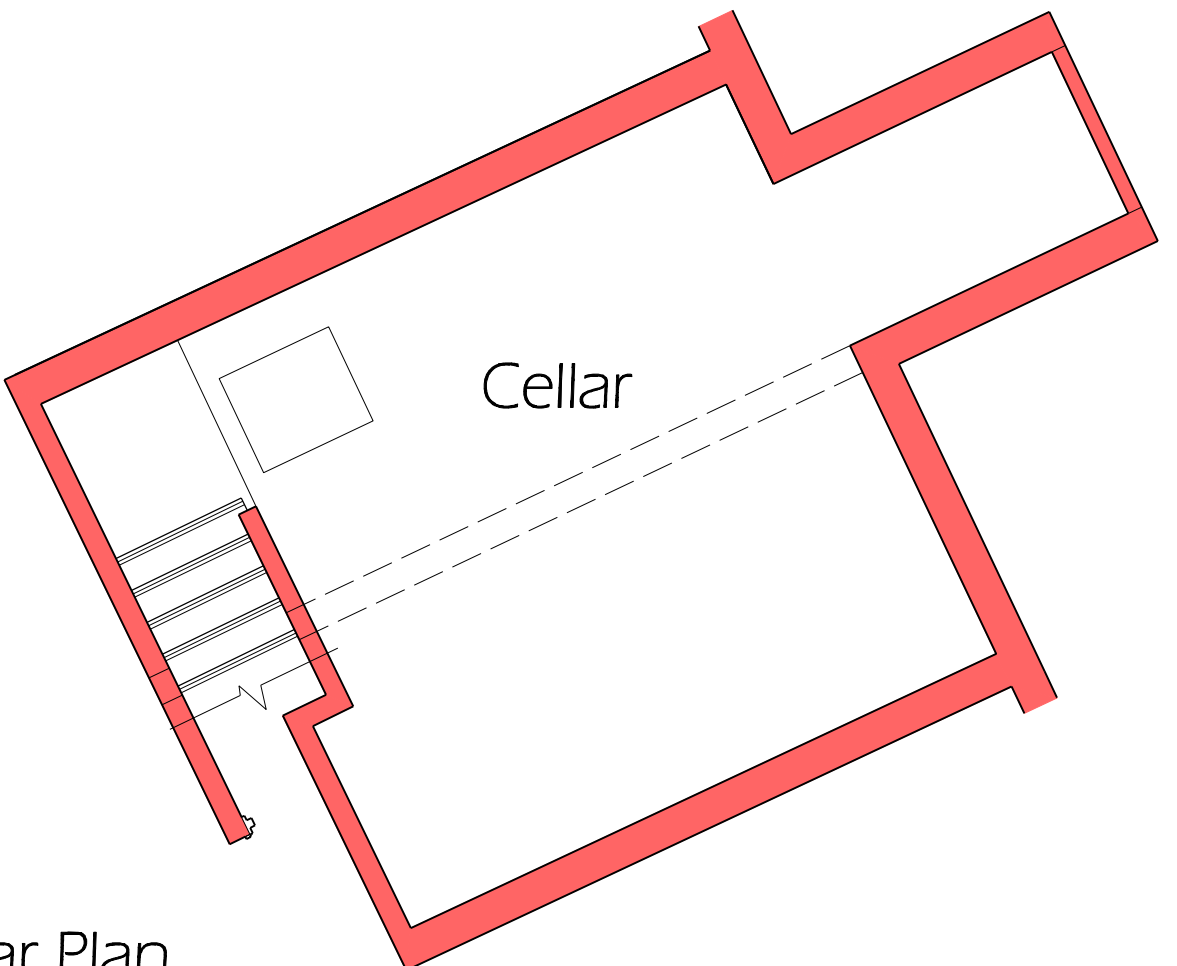

Cellar Plan

1:50

- Late C18th Fabric
- Various Construction Phases to Late C20th
- Proposed New Dining Hall/Barn